


TJA OG TJB

G1	25A	4q, mo Q20
G2	16A	1,5q, mo Q16
G3	10A	1,5q, mo Q16
G4	10A	1,5q, mo Q16
G5	16A	1,5q, mo Q16
G6	10A	1,5q, mo Q16
G7	16A	1,5q, mo Q16

- ELDAVEL
- TENGLAR ELDHÚSI
- SKÁLI ,BAD, HERB
- STOFA
- TENGLAR SAME ÞURRK
- BÚR ELDHÚS GEYMSLA JARÐHÆÐ
- TENGLAR SAME ÞURRK

40A/0,03A

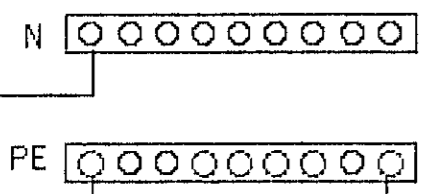

6q mo Q16

SPENNUJÖFNUN STURTUBOT OG BÄDKARI

25MM RÖR

nr19

TRADARBERG

nr21

INNTKSRÖR
 RAFMAGN 40mm
 SÍMI 50mm
 LOFTNET 25mm

BIFREIDASTÆÐI

1550cm

HÚS nr23

700cm

TRADARBERG 23

TEIKNAD	<i>Jónas Stefánsson</i>	DAGS
JÓNAS STEFÁNSSON		
SÍMI	53907	