



GRUNNMYND 1:50

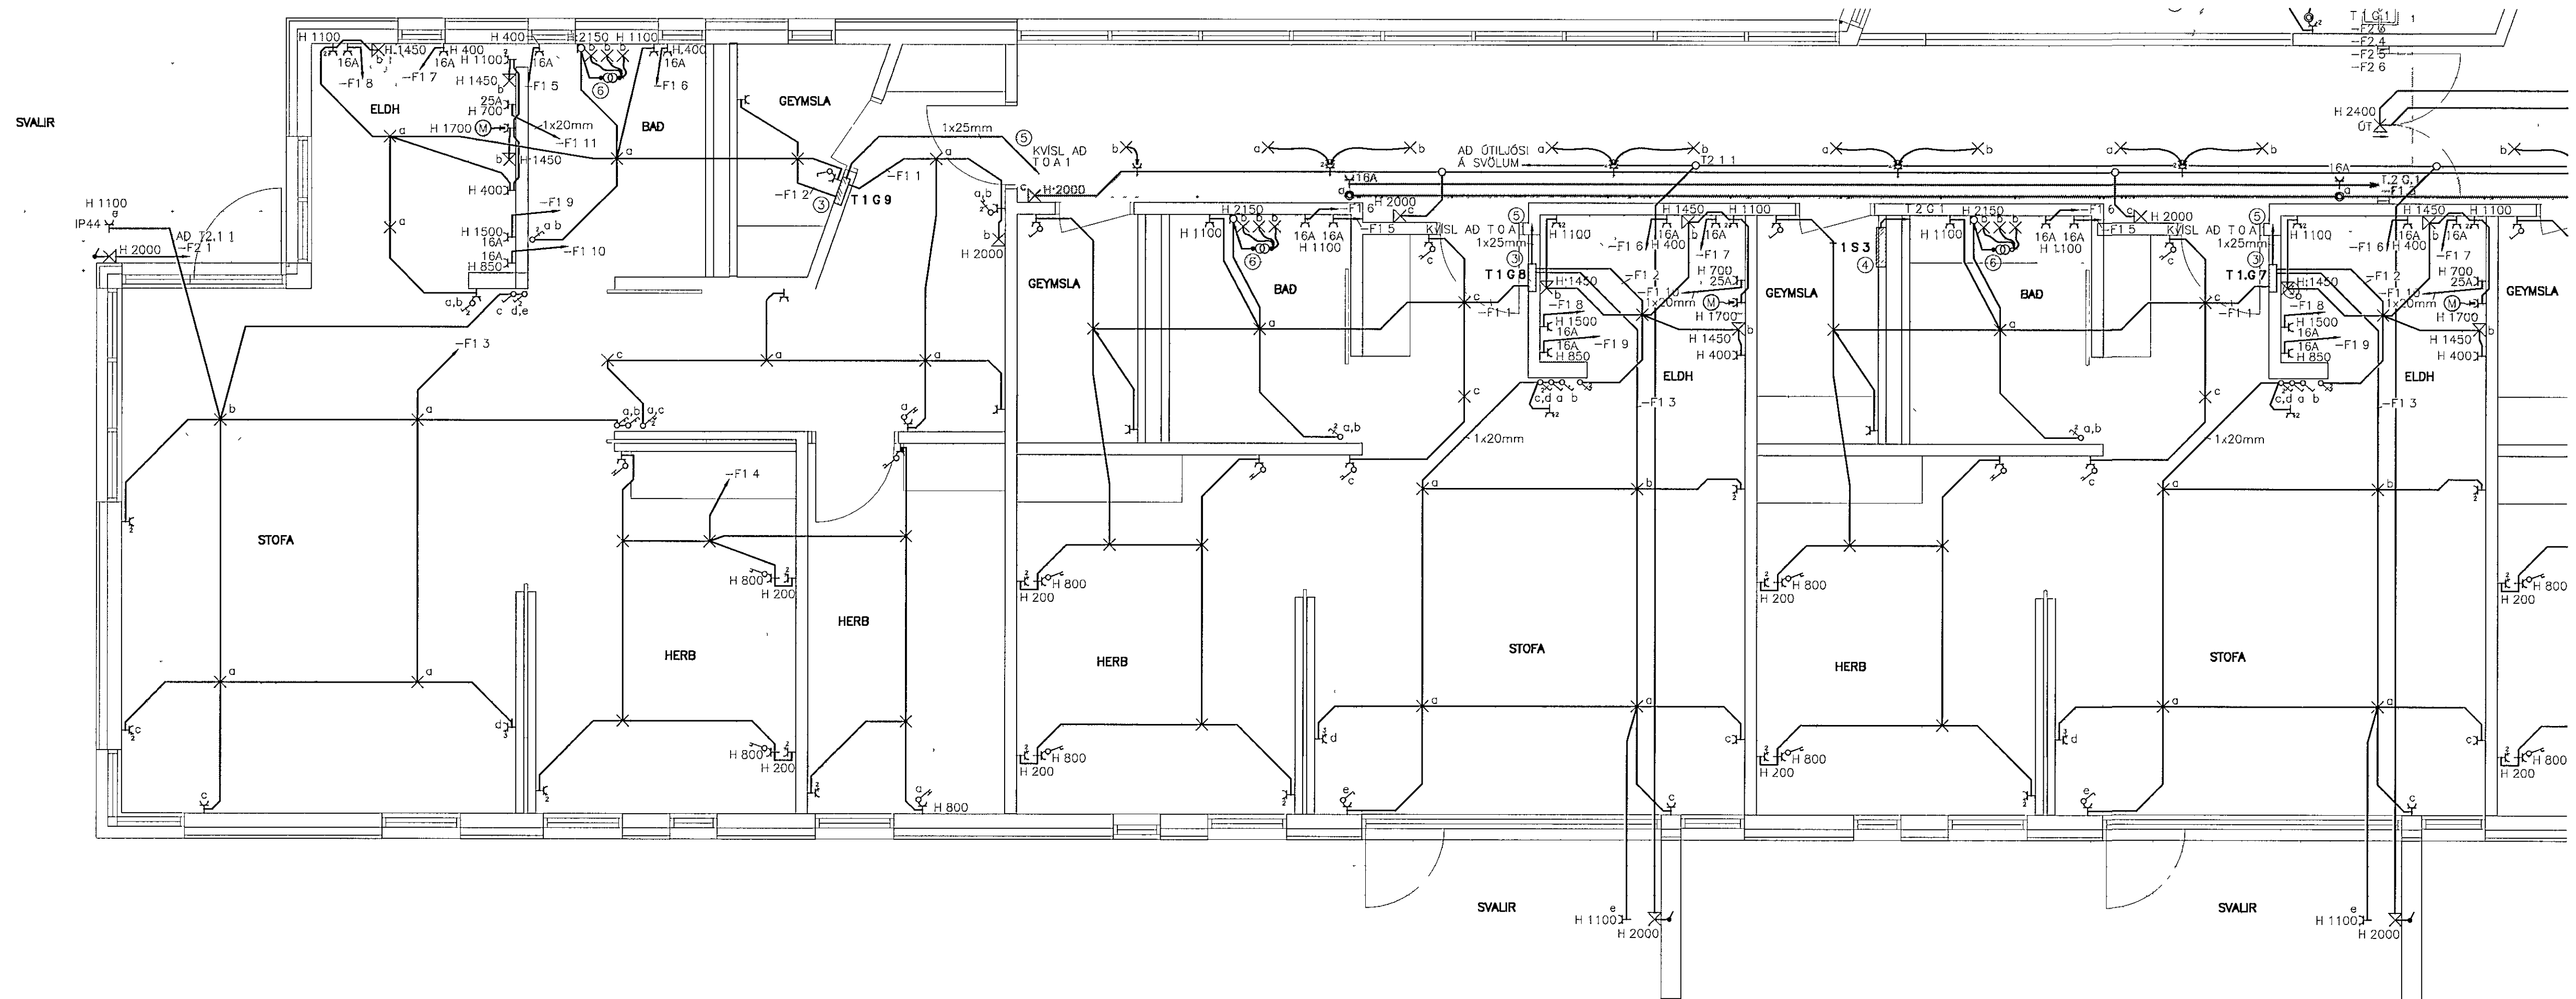

LYKILMYND 1:1000

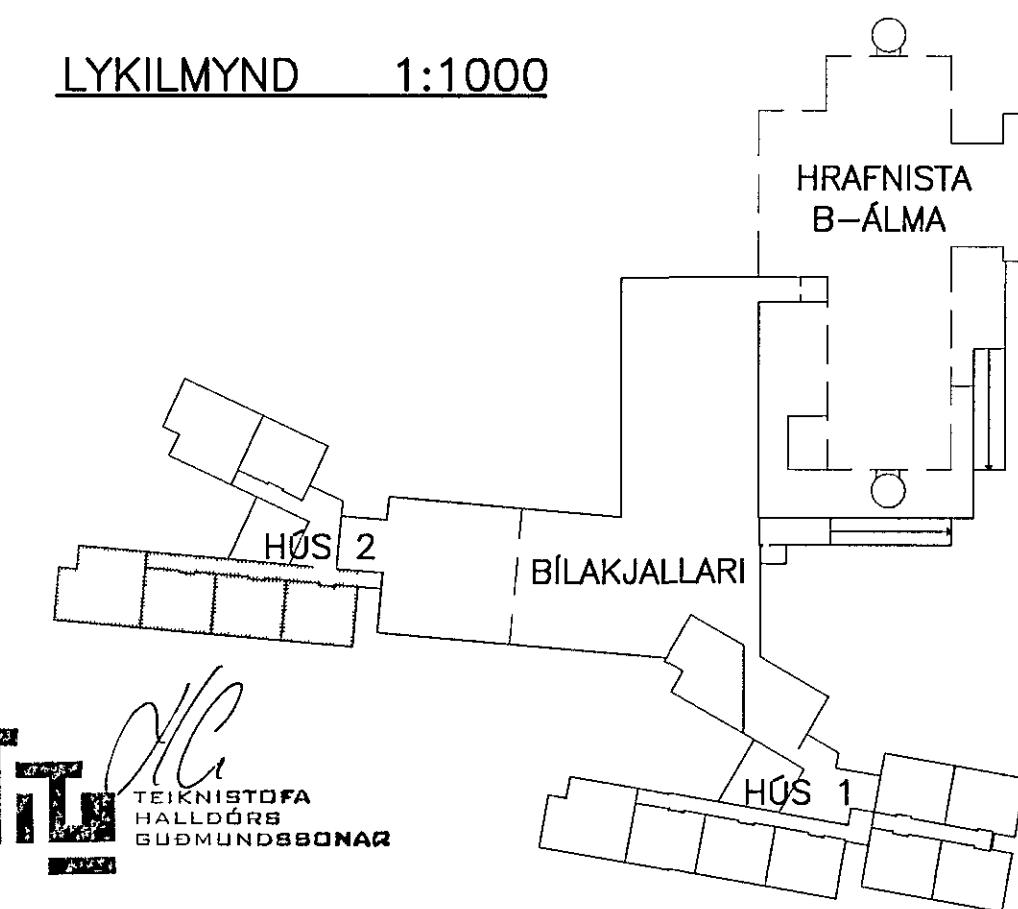

ATHUGASEMDIR OG SKÝRINGAR SJÁ TEIKNINGU 2 6 001

BR	DAGS	BREYTING	REIKN	TEIKN
HRAFNISTA HFJ. – FJÖLBÝLISHÚS VID GARDAVEG				
RAFORKUVIRKI			HANNAD/TEIKN JJ/LL	
LÁGSPENNA			ATH	
GRUNNMYND 1 HED			SAMPYKKT <i>su</i>	
HÚS 2			KT 110856-7769	
KVARDI 1:50			REYKJAVÍK 08 11 2001	
			VERKNR TEIKN NR BR	
			00370 2.6.112	

VSÓ
VSÓ RÁÐGEJF

BORGARTÓNI 20, 105 REYKJAVÍK, Sími 585-9000, Símbréf 585-9010, Netfang vsó@vso.is