



GRUNNMYND 1:50

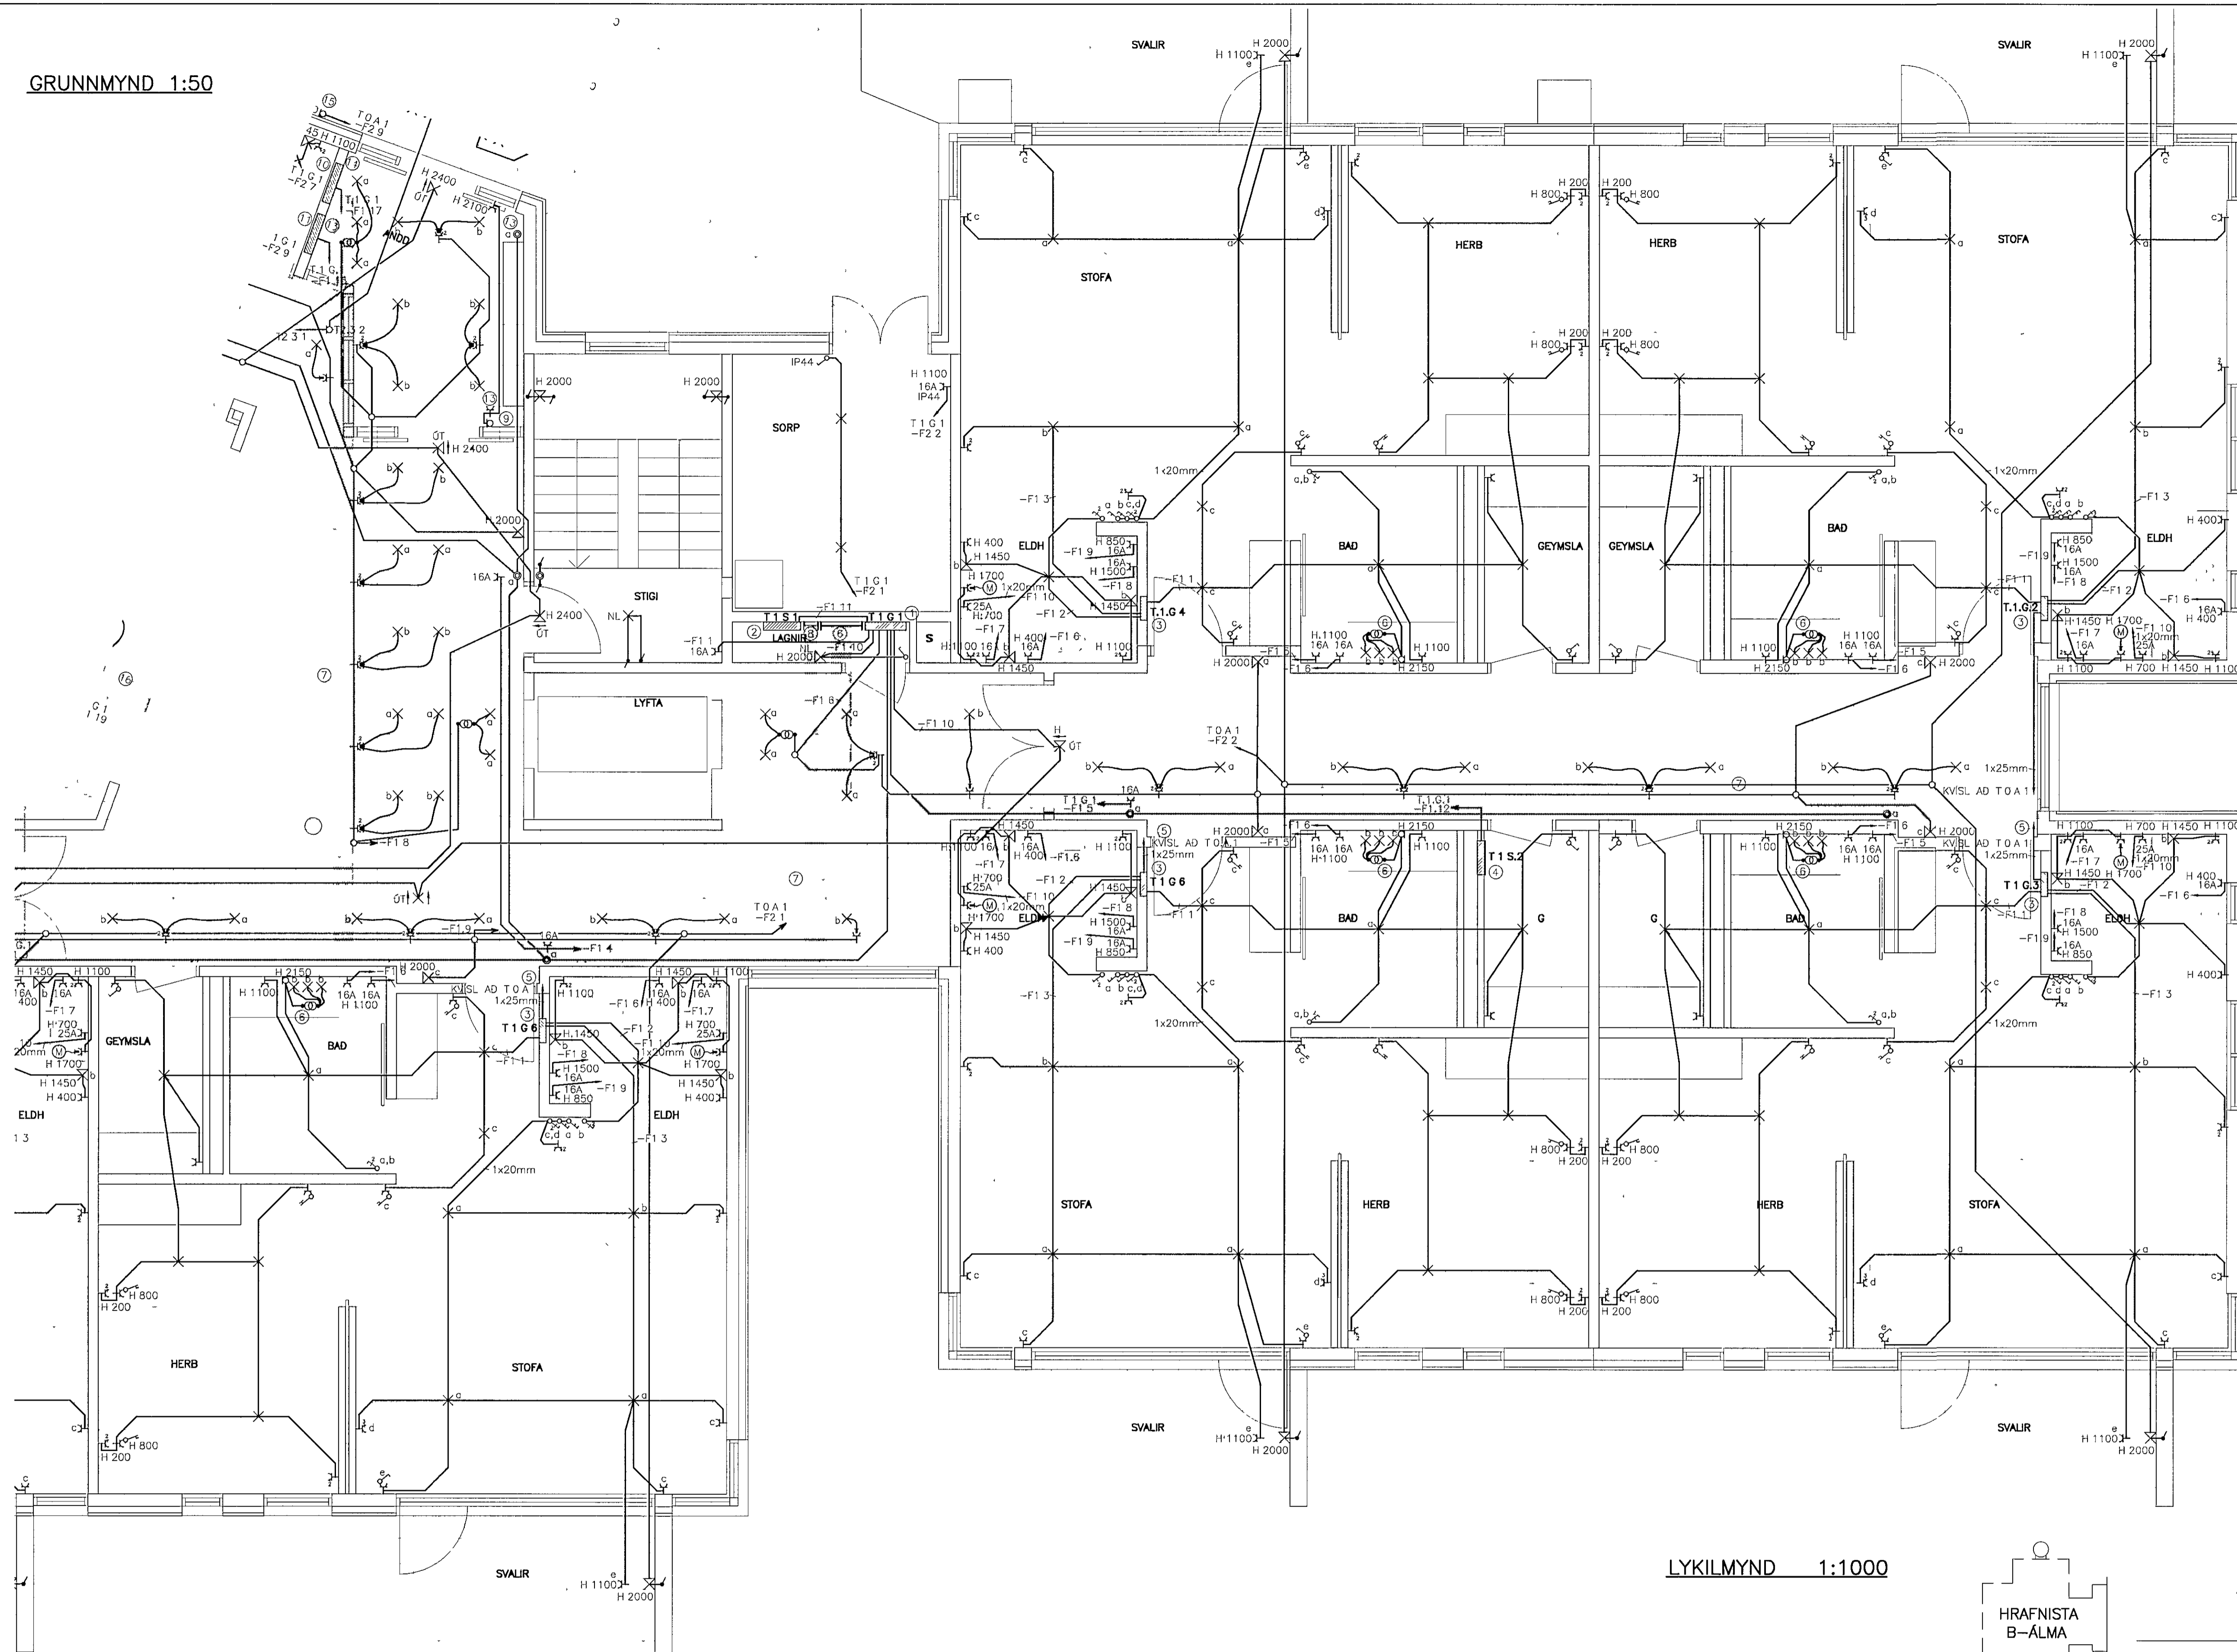

LYKILMYND 1:1000

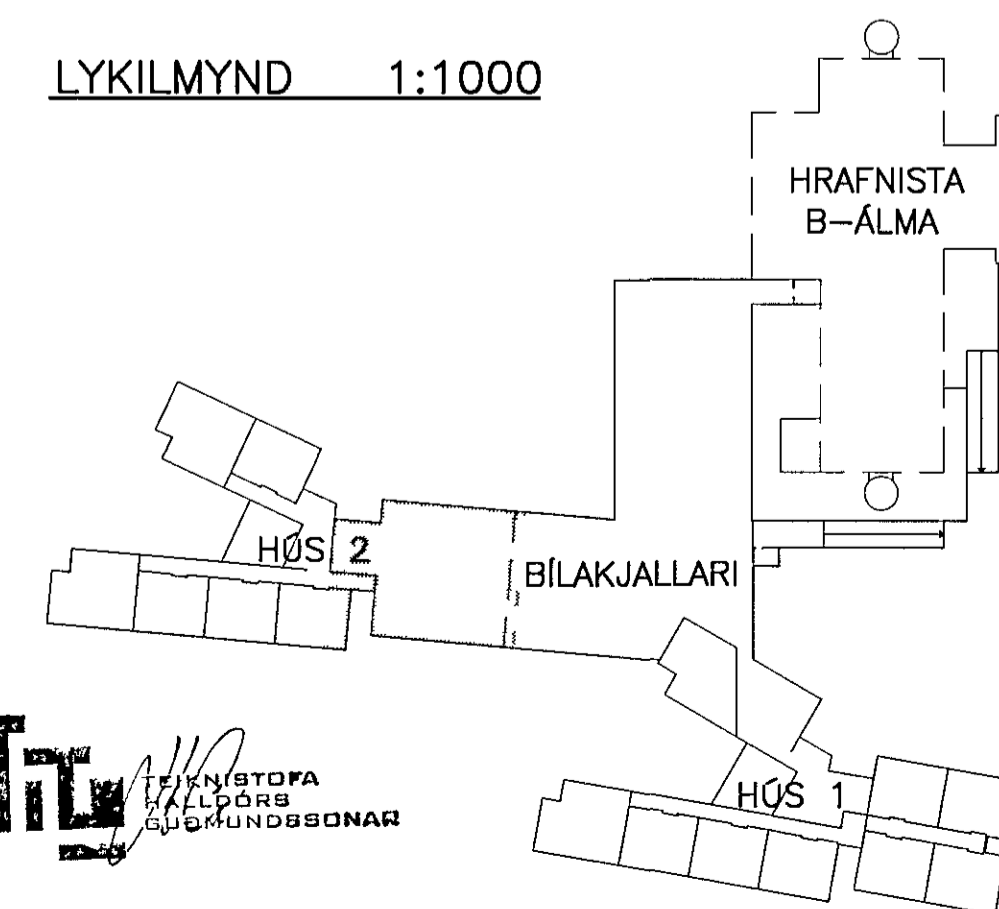

ATHUGASEMDIR OG SKÝRINGAR SJÁ TEIKNINGU 2.6.001

BR	DAGS	BREYTING	REIKN	TEIKN
<b>HRAFNISTA HFJ. – FJÖLBÝLISHÚS VID GARDAVEG</b>				
RAFORKUVIRKI			HANNAD/TEIKN JJ/LL	
LÁGSPENNA			ATH	
GRUNNMYND 1 HÆÐ			SAMÞYKKT <i>Su</i>	
HÚS 2			KT 110858-7769	
KVARDI 1:50			REYKJAVÍK 08.11.2001	
VERKNR			TEIKN NR BR	
00370			2.6.113	

**VSÓ**  
VSÓ RÁÐGJÖF

BORGARTÚNI 20, 105 REYKJAVÍK, Sími 585-9000, Símbréf 585-9010, Netfang vs@vso.is