



GRUNNMYND 1:50

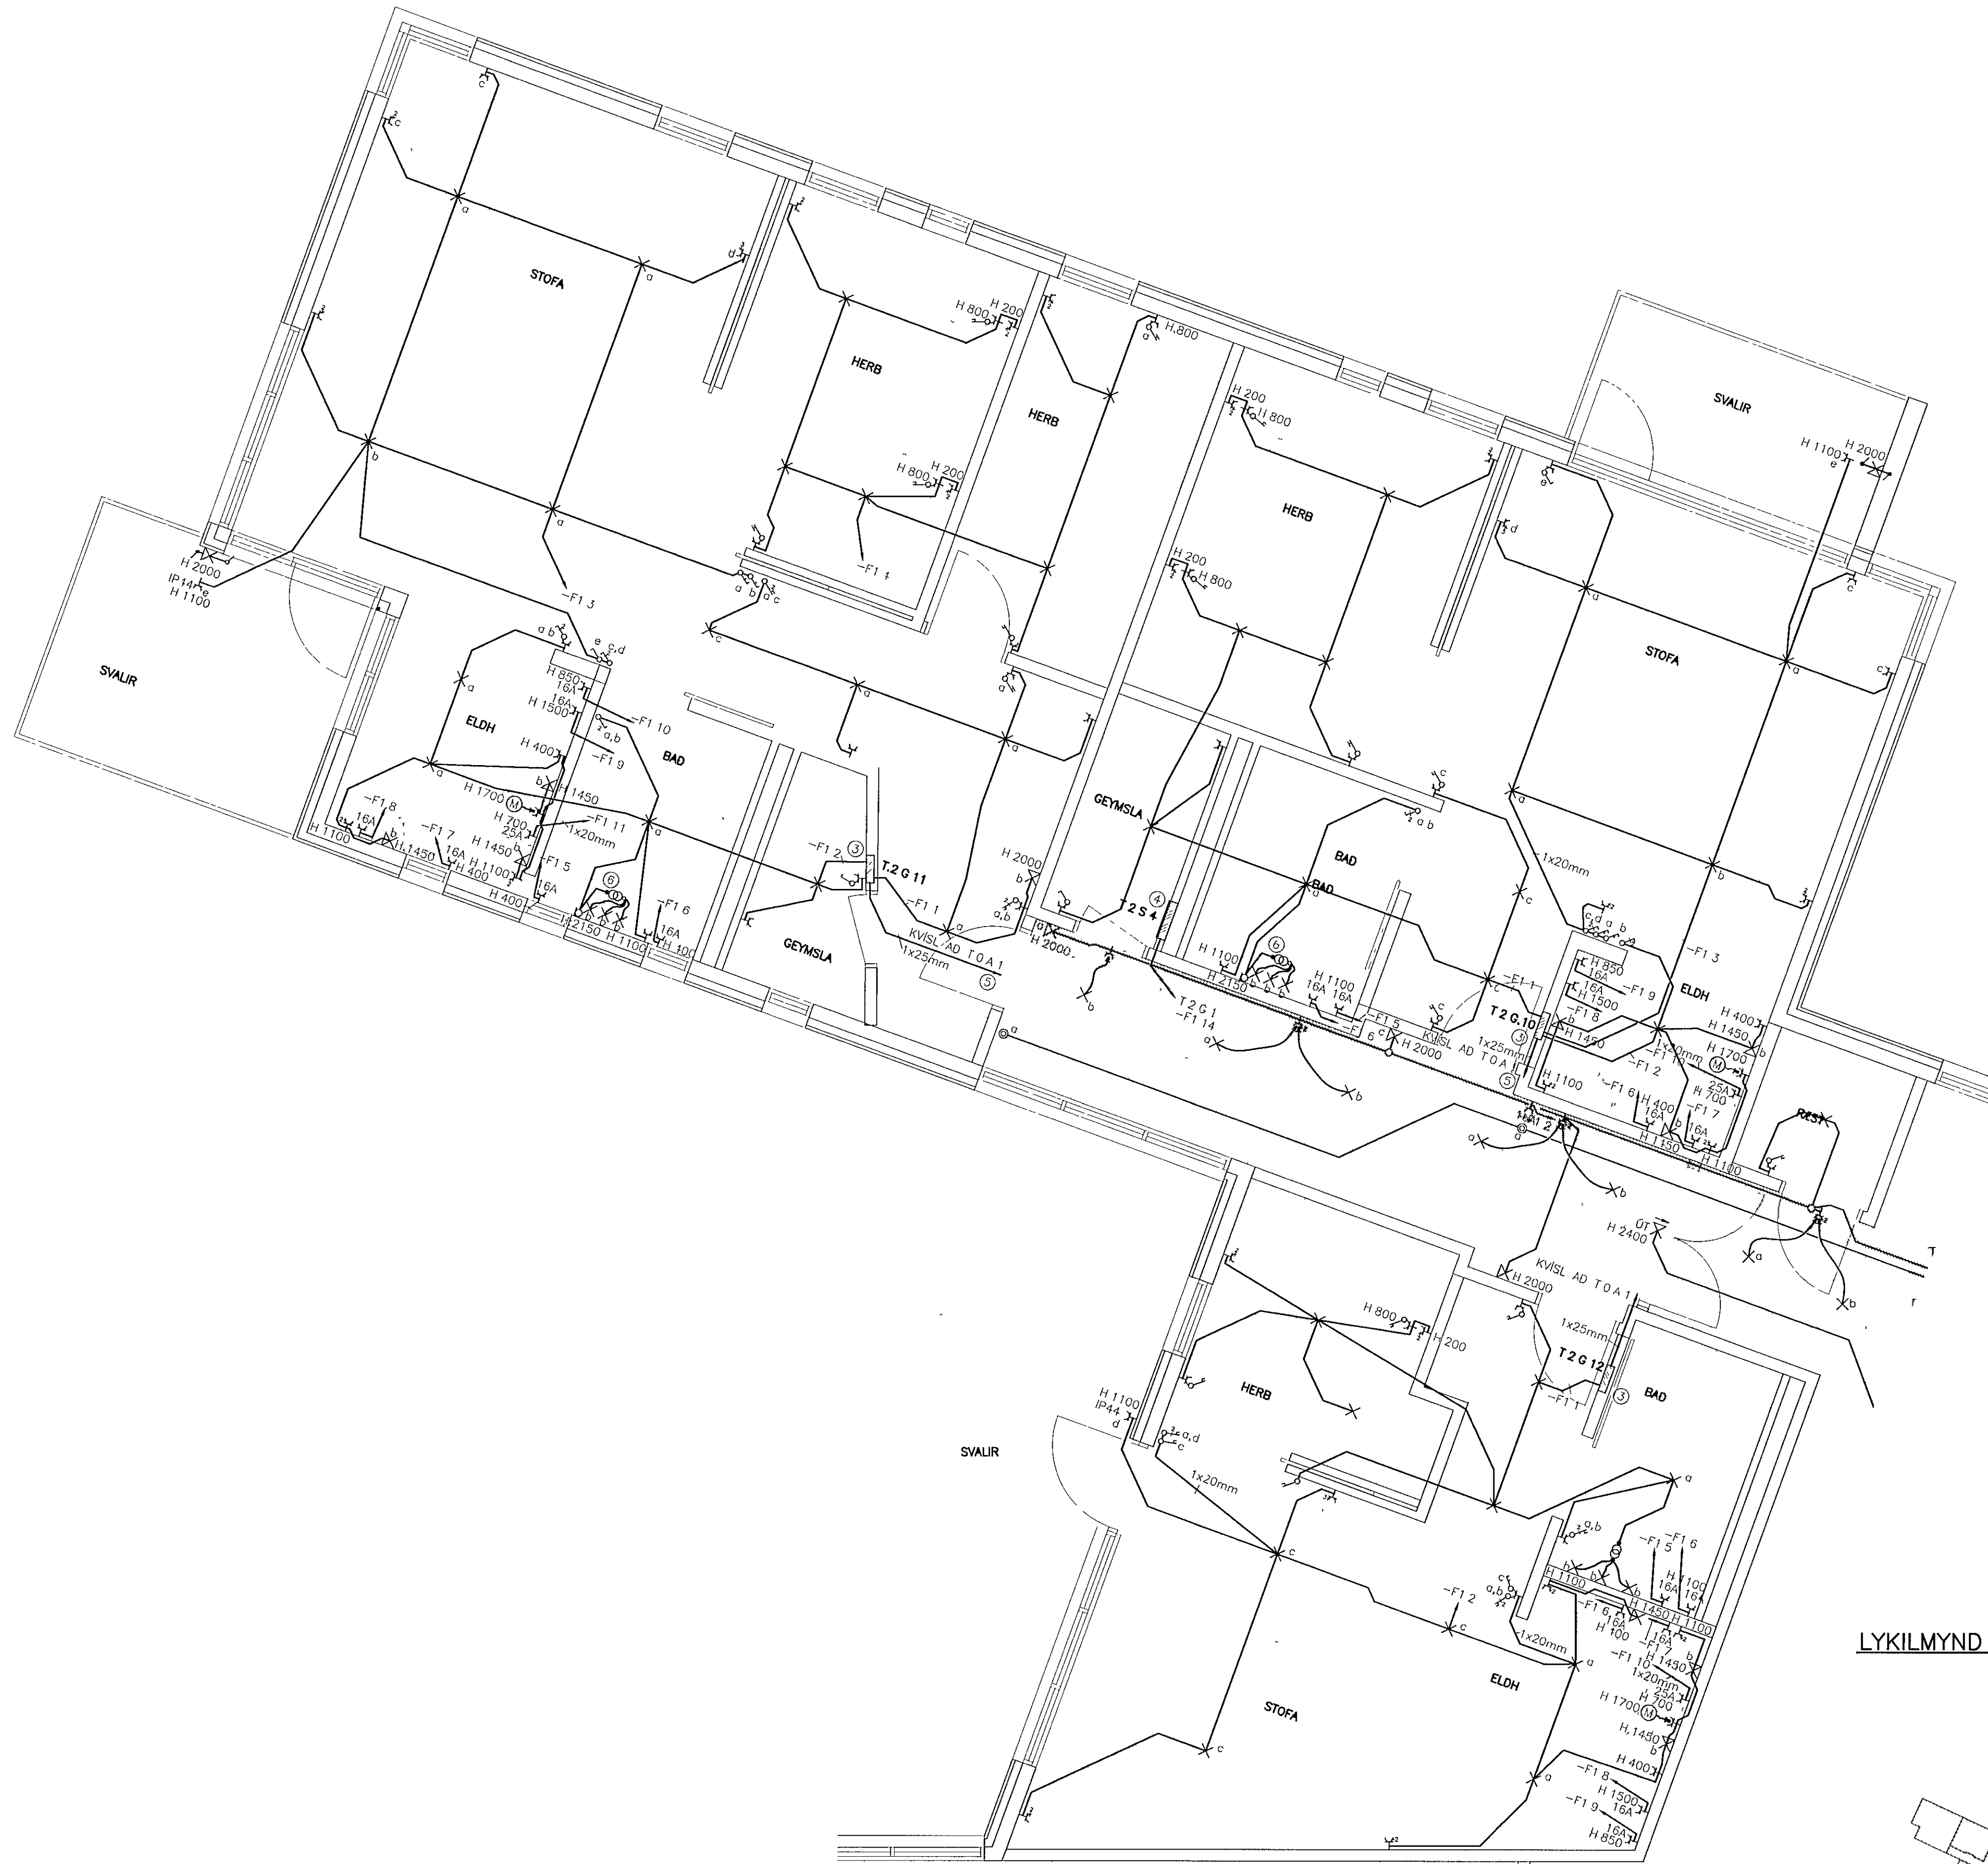

LYKILMYND 1:1000

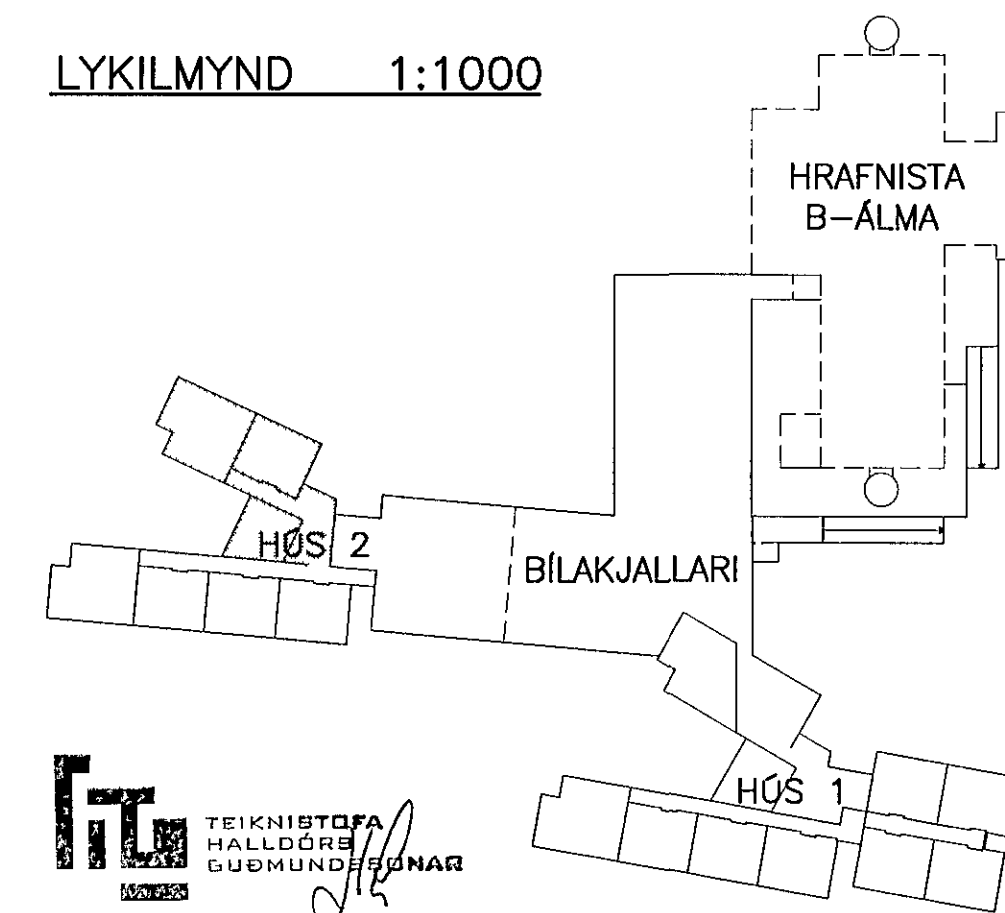

ATHUGASEMDIR OG SKÝRINGAR SJÁ TEKINGU 2 6 001

BR	DAGS	BREYTING	REIKN	TEIKN
<b>HRAFNISTA HFJ. – FJÖLBÝLISHÚS VÍÐ GARÐAVEG</b>				
RAFORKUVRKI			HANNAÐ/TEIKN	JJ/LL
LÁGSPENNA			ATH	
GRUNNMYND 2. HÆÐ			SAMBÝKKT	<i>SJ</i>
HÚS 2			KT	110856-7769

KVARDI 1:50	REYKJAVÍK	08 11 2001
VERKNR	TEIKN NR	BR
00370	2.6.121	



BORGARTÓNI 20, 105 REYKJAVÍK, Sími 585-9000, Símbréf 585-9010, Netfang vsó@vsó.is