



GRUNNMYND 1:50

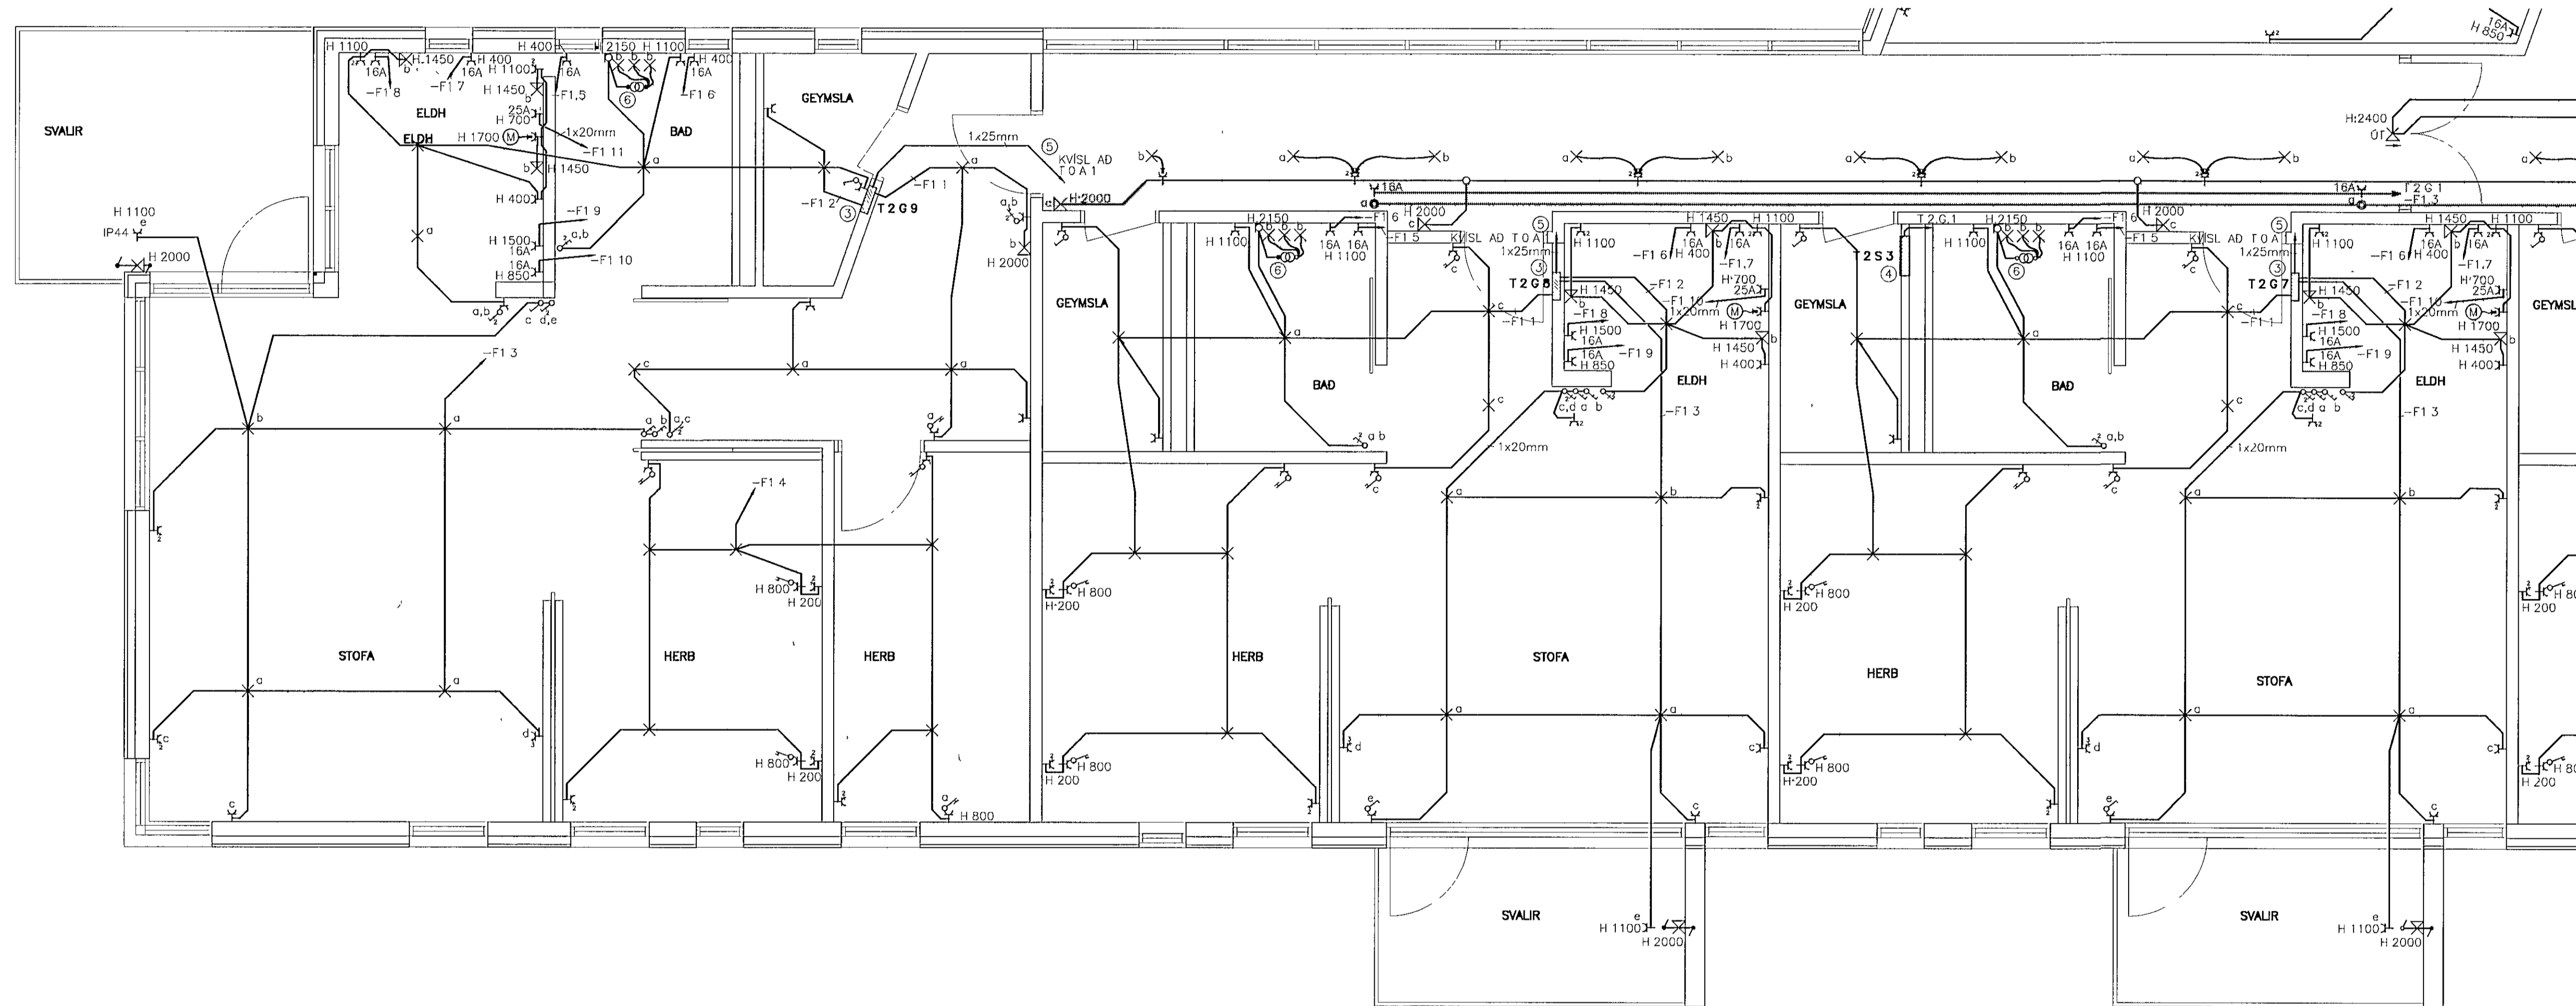

LYKILMYND 1:1000

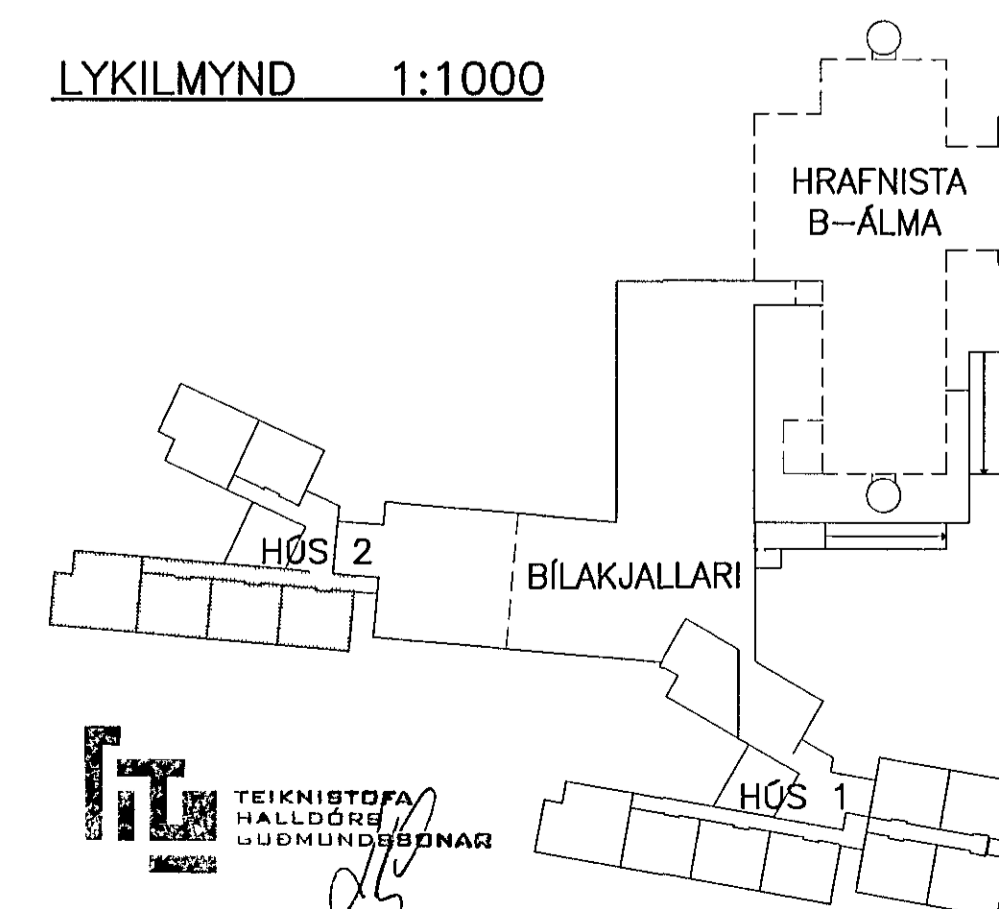

ATHUGASEMIDIR OG SKÝRINGAR SJÁ TEIKNINGU 2 6 001

BR DAGS BREYTING REIKN TEIKN

HRAFNISTA HFJ. – FJÖLBÝLISHÓUS VID GARDAVEG

RAFORKUMIRKI HANNAÐ/TEIKN JJ/LL
 LÁGSPENNA ATH
 GRUNNMYND 2. HÆÐ SAMÞYKKT *SH*
 HÓUS 2 KT 110856-7769

KVARDI 1:50 REYKJAVÍK 08 11 2001

VERKNR TEIKN NR BR
 00370 2.6.122

VSÓ
 VSÓ RÁÐGJÓF

BORGARTÚNI 20, 105 REYKJAVÍK, Sími 585-9000, Símbref 585-9010, Netfang vsó@vso.is