



GRUNNMYND 1:50

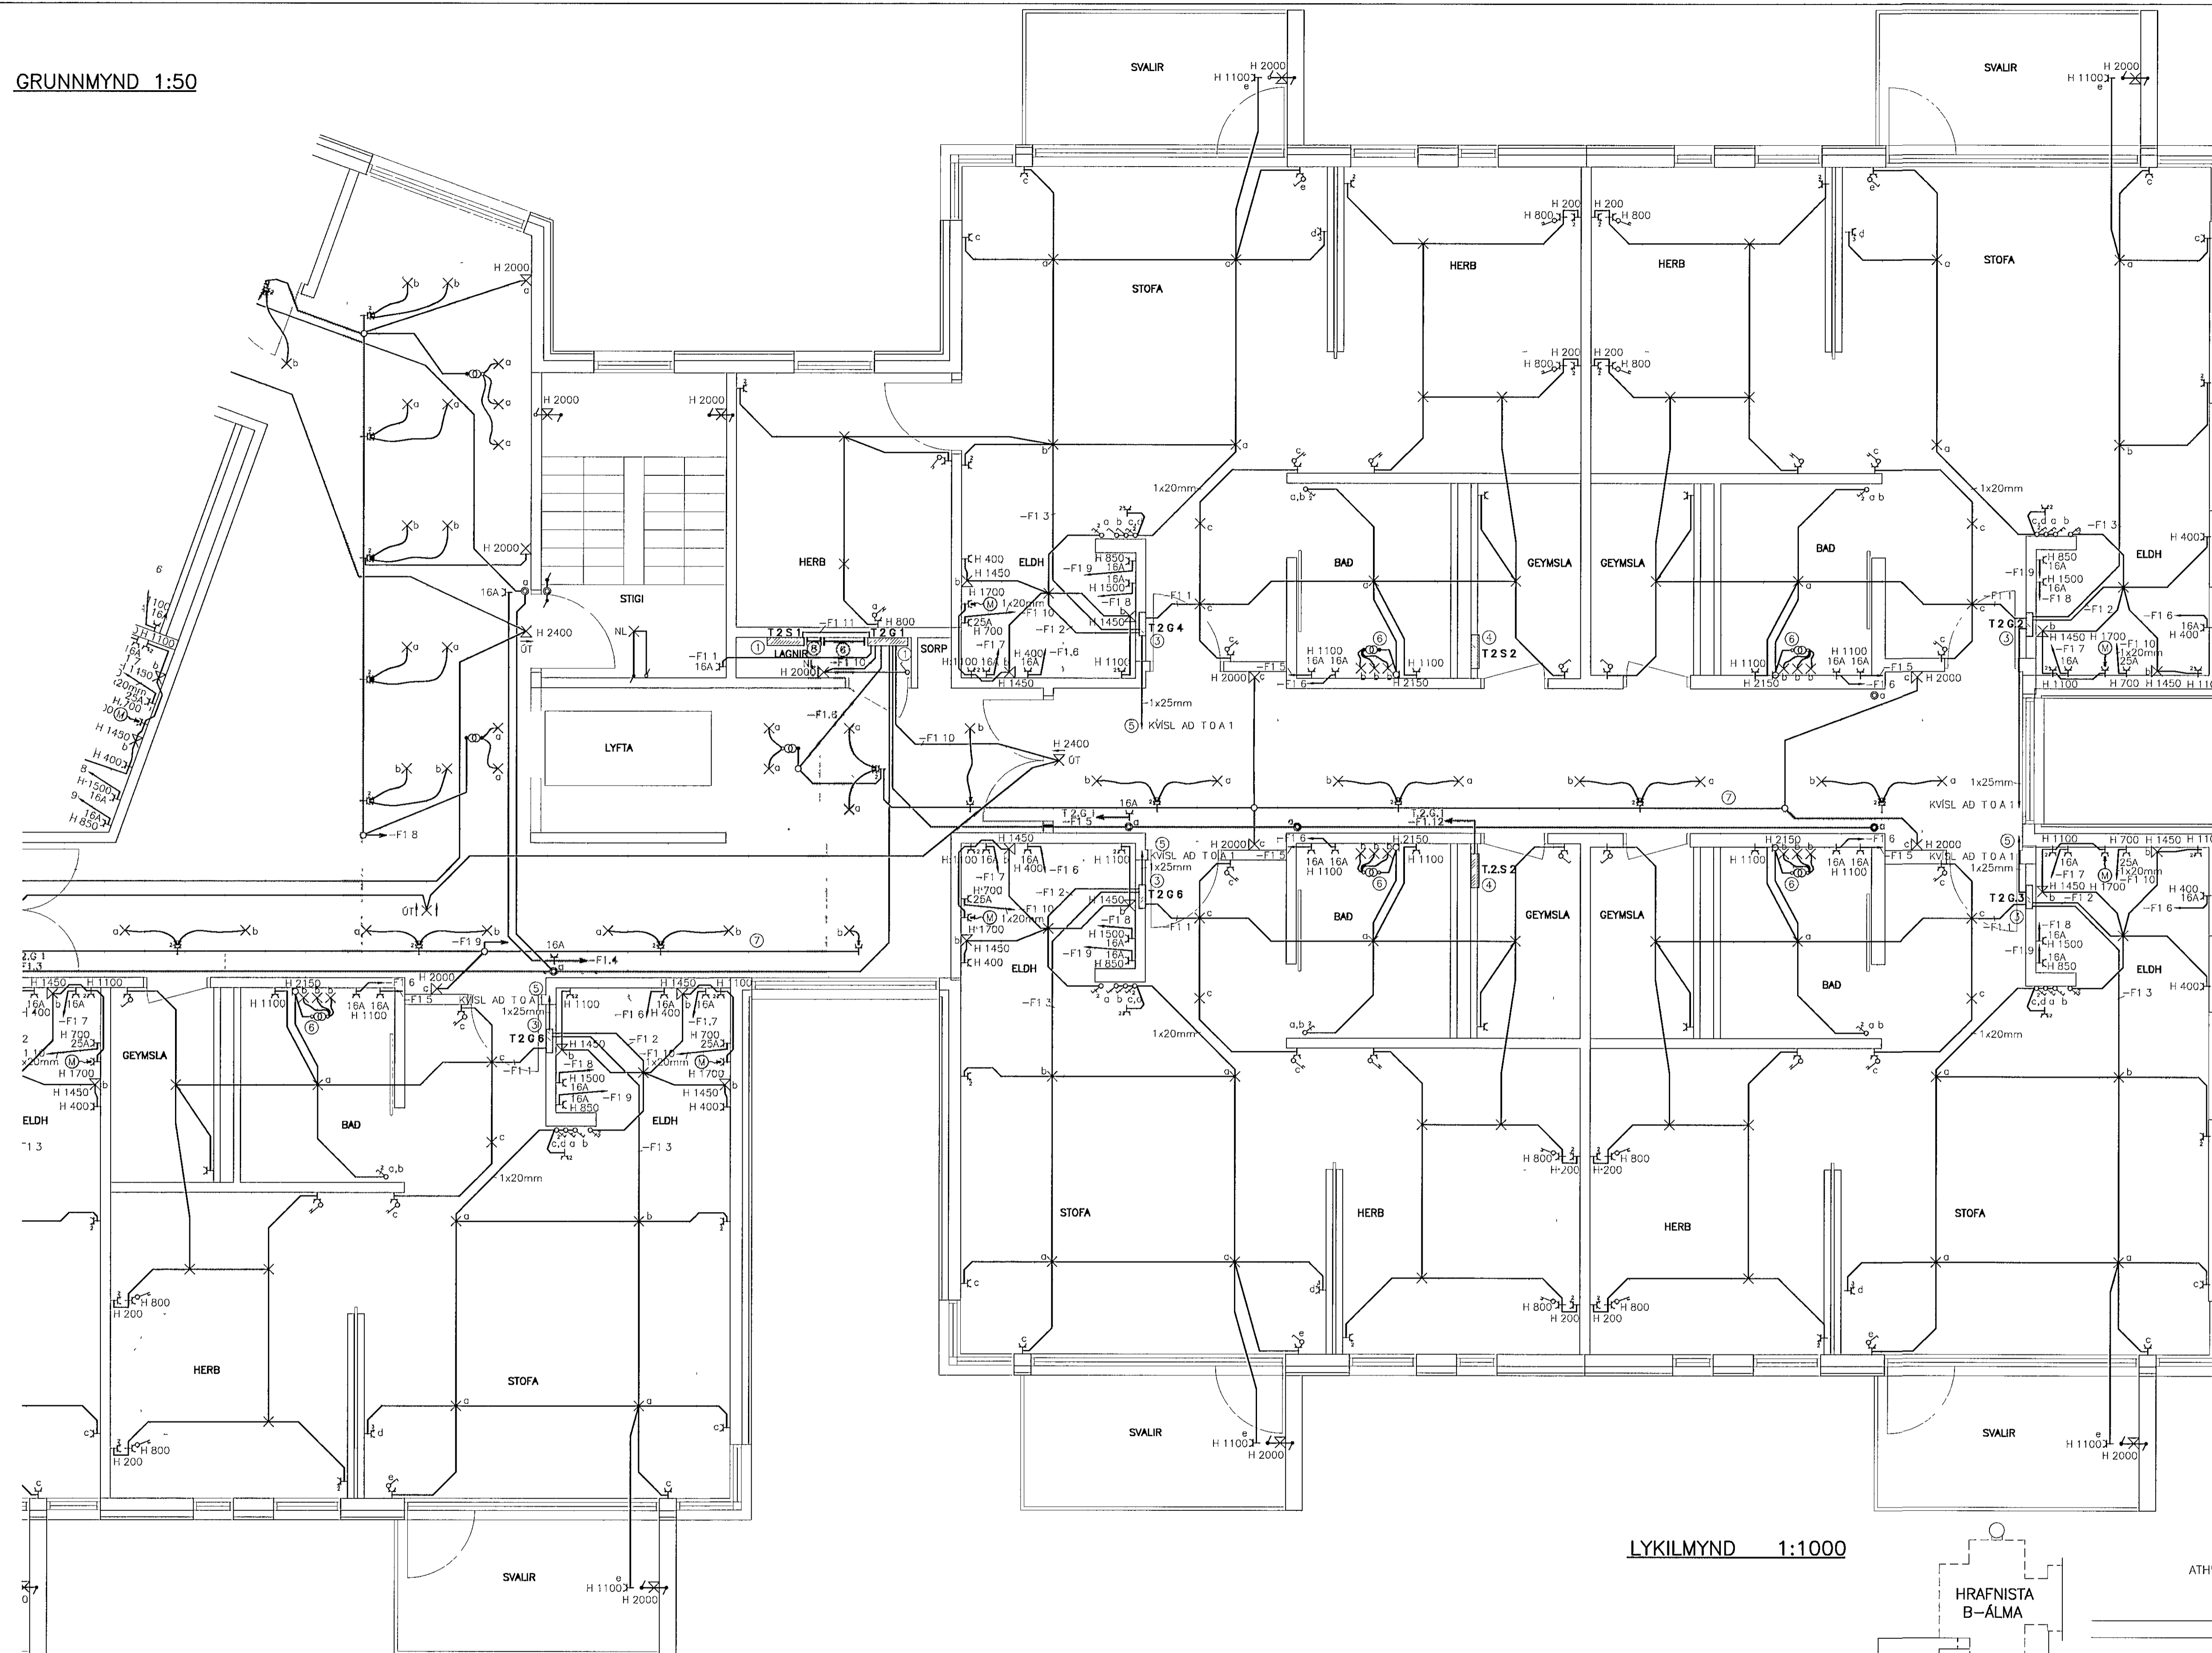

LYKILMYND 1:1000

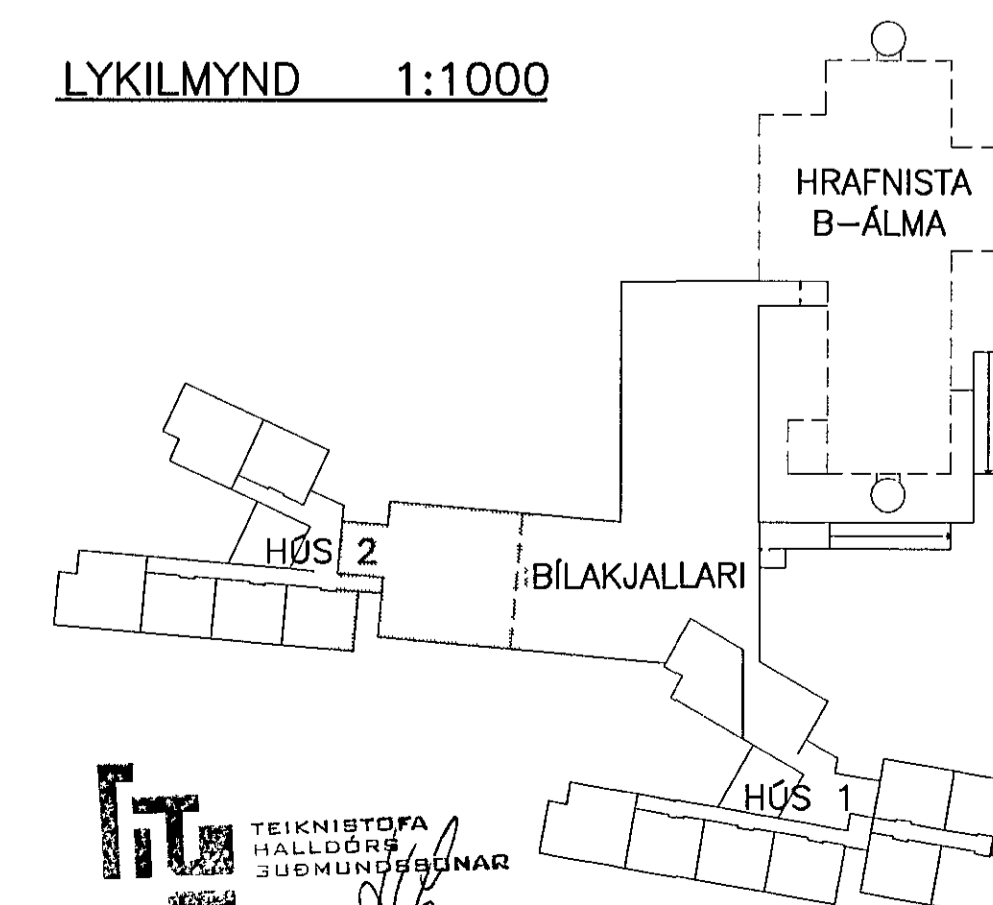

ATHUGASEMDIR OG SKÝRINGAR SJÁ TEIKNINGU 2.6.001

BR	DAGS	BREYTING	REIKN	TEIKN
HRAFNISTA HFJ. – FJÖLBÝLISHÚS VÍÐ GARÐAVEG				
RAFORKLIVIRKI LÁGSPENNA GRUNNMYND 2. HÆÐ HÚS 2			HÁNNAD/TEIKN JJ/LL ATH SAMÞYKKT <i>sl</i> KT 110856-7769	
KVARDI 1 50			REIÐKJAVÍK 08 11 2001	
VERKNR			TEIKN NR BR	
00370			2.6.123	



BORGARTÚNI 20, 105 REYKJAVÍK, Sími 585-9000, Símbréf 585-9010, Netfang vs@vso.is