



GRUNNMYND 1:50

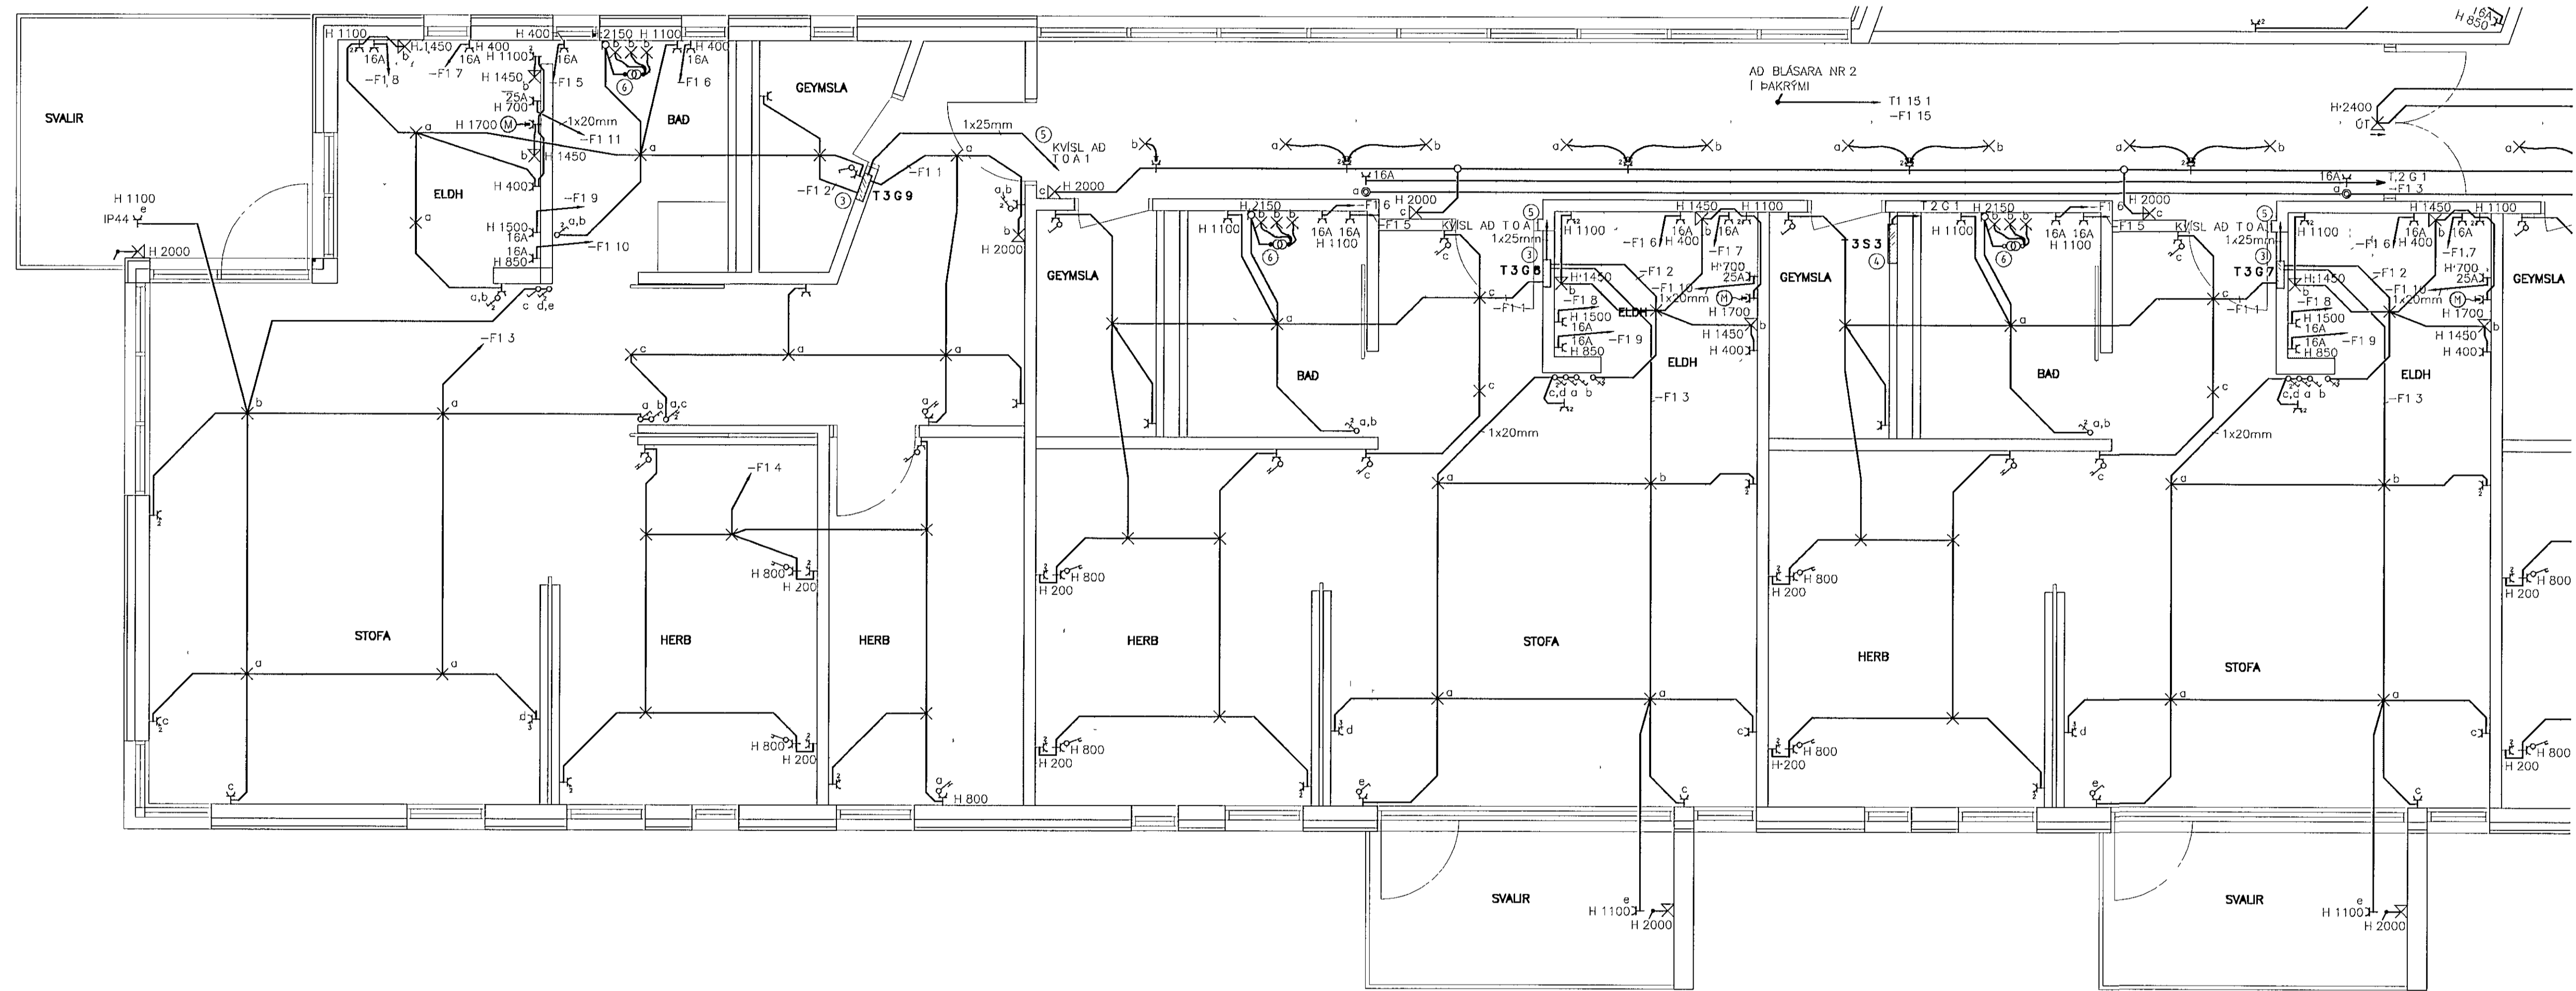

LYKILMYND 1:1000

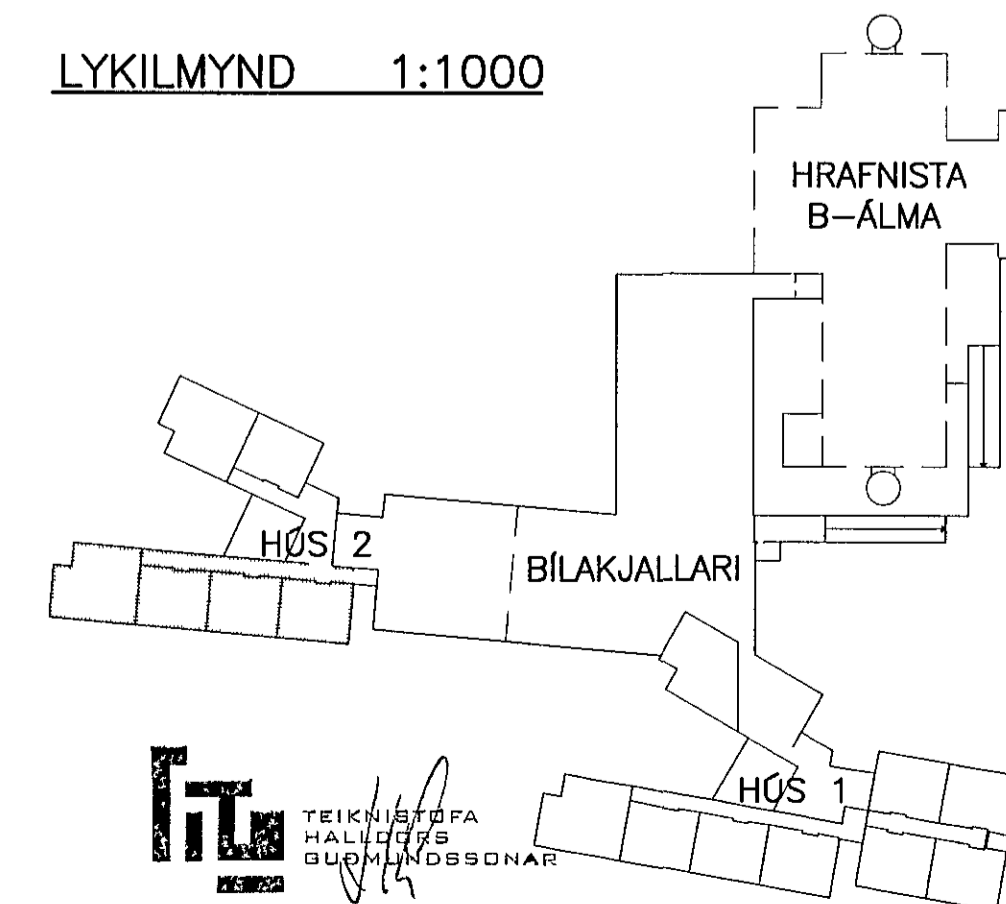

ATHUGASEMDIR OG SKÝRINGAR SJÁ TEIKNINGU 2 6 001

BR	DAGS	BREYTING	REIKN	TEIKN

HRAFNISTA HFJ. – FJÖLBÝLISHÚS VIÐ GARDAVEG

RAFORKUVIRKI	HANNAÐ/TEIKN	JJ/LL
LÁGSPENNA	ATH	
GRUNNMYND 3. HÆÐ	SAMÞYKKT	sl
HÚS 2	KT	110856-7769

KVARDI 1:50	REYKJAVÍK	08 11 2001
VERKNR	TEIKN NR	BR
00370	2.6.132	

VSÓ
VSÓ RÁÐGJÖF

BORGARTÚNI 20, 105 REYKJAVÍK, Sími 585-9000, Símbréf 585-9010, Netfang vso@vso.is