



GRUNNMYND 1:50

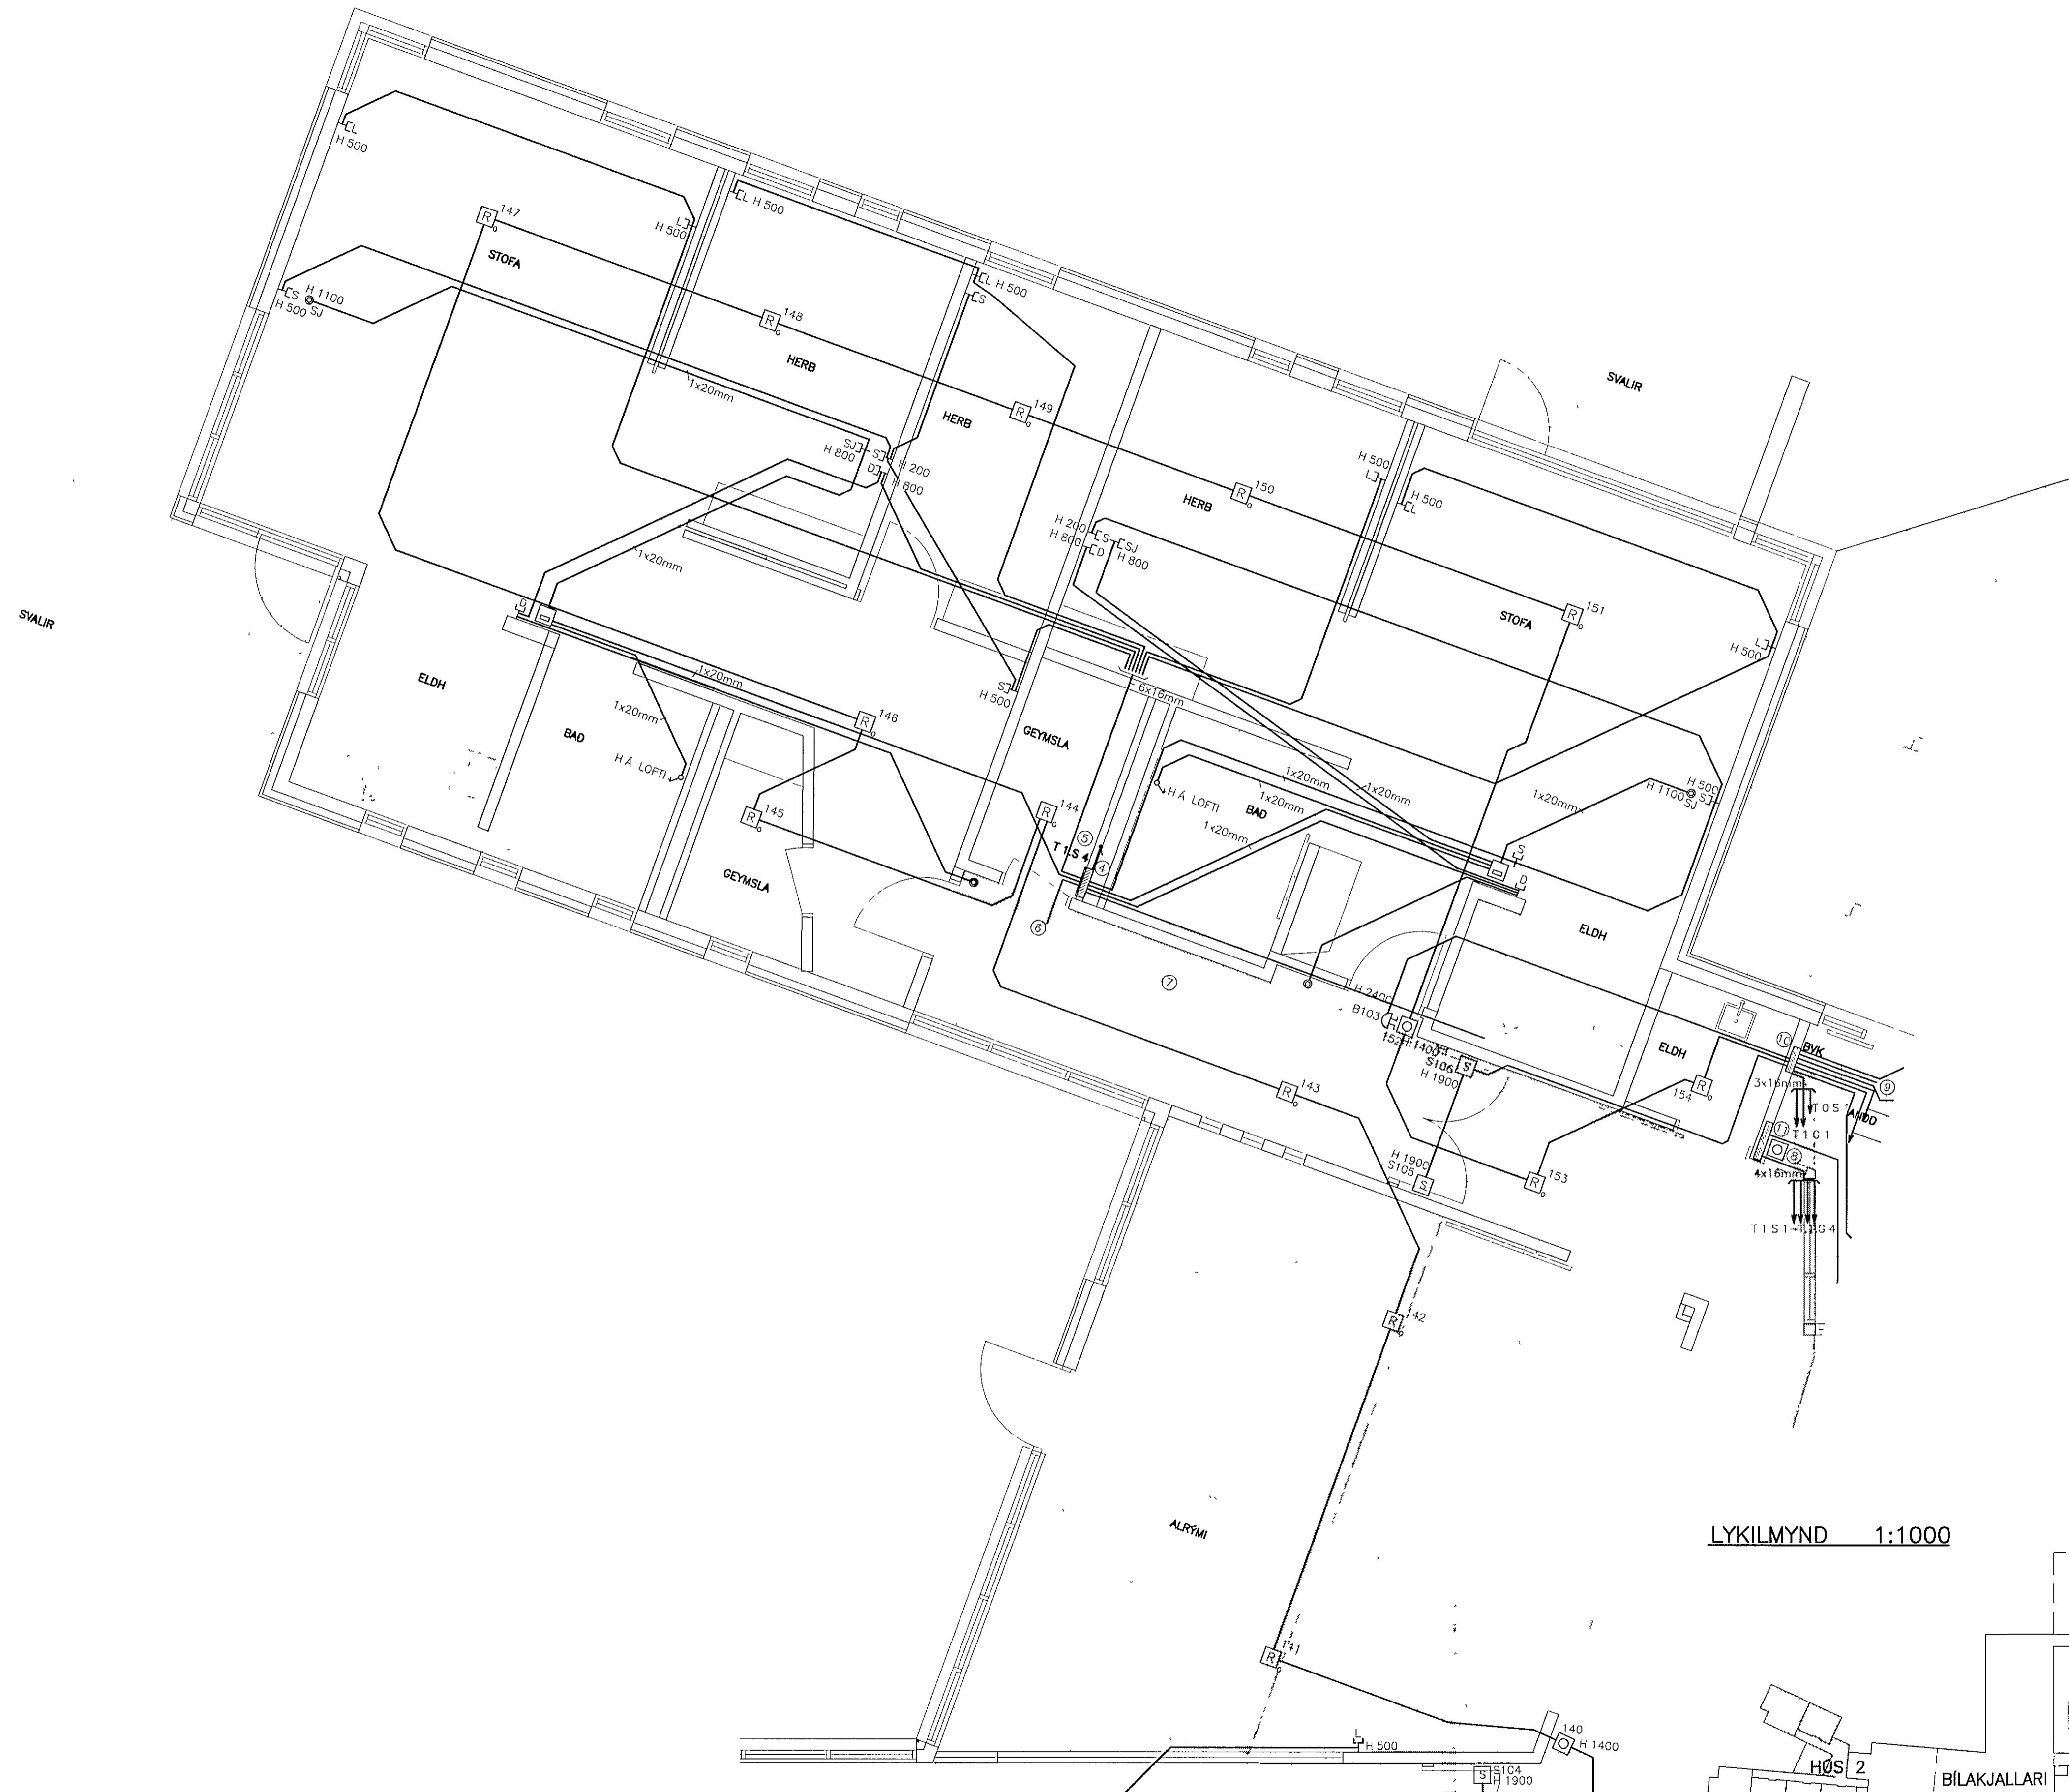

LYKILMYND 1:1000

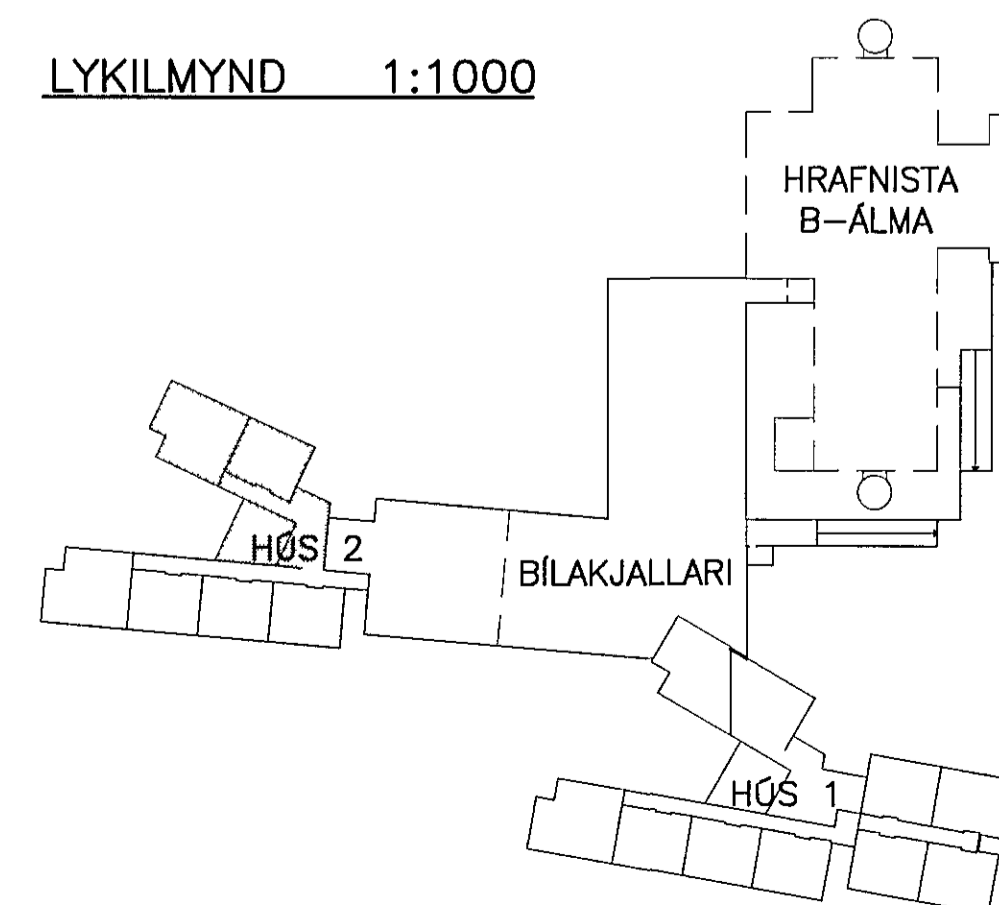

ATHUGASEMDIR OG SKÝRINGAR SJÁ TEIKNINGU 2 6 001

BR DAGS BREYTING REIKN TEIKN

HRAFNISTA HFJ. – FJÖLBÝLISHÚS VÍÐ GARÐAVEG

RAFORKUVRKI SMÁSPENNA GRUNNMYND 1. HÆÐ HÚS 2

HANNAÐ/TEIKN JJ/LL
ATH
SAMÞYKKT
KT 110856-7769

KVARDI 1.50 REYKJAVÍK 08 11 2001

VERKNR 00370 TEIKN NR BR 2.6.311



VSÓ RÁÐGJÖF BORGARTÚNI 20, 105 REYKJAVÍK, Sími 585-9000, Símbréf 585-9010, Netfang vsó@vsó.is