



GRUNNMYND 1:50

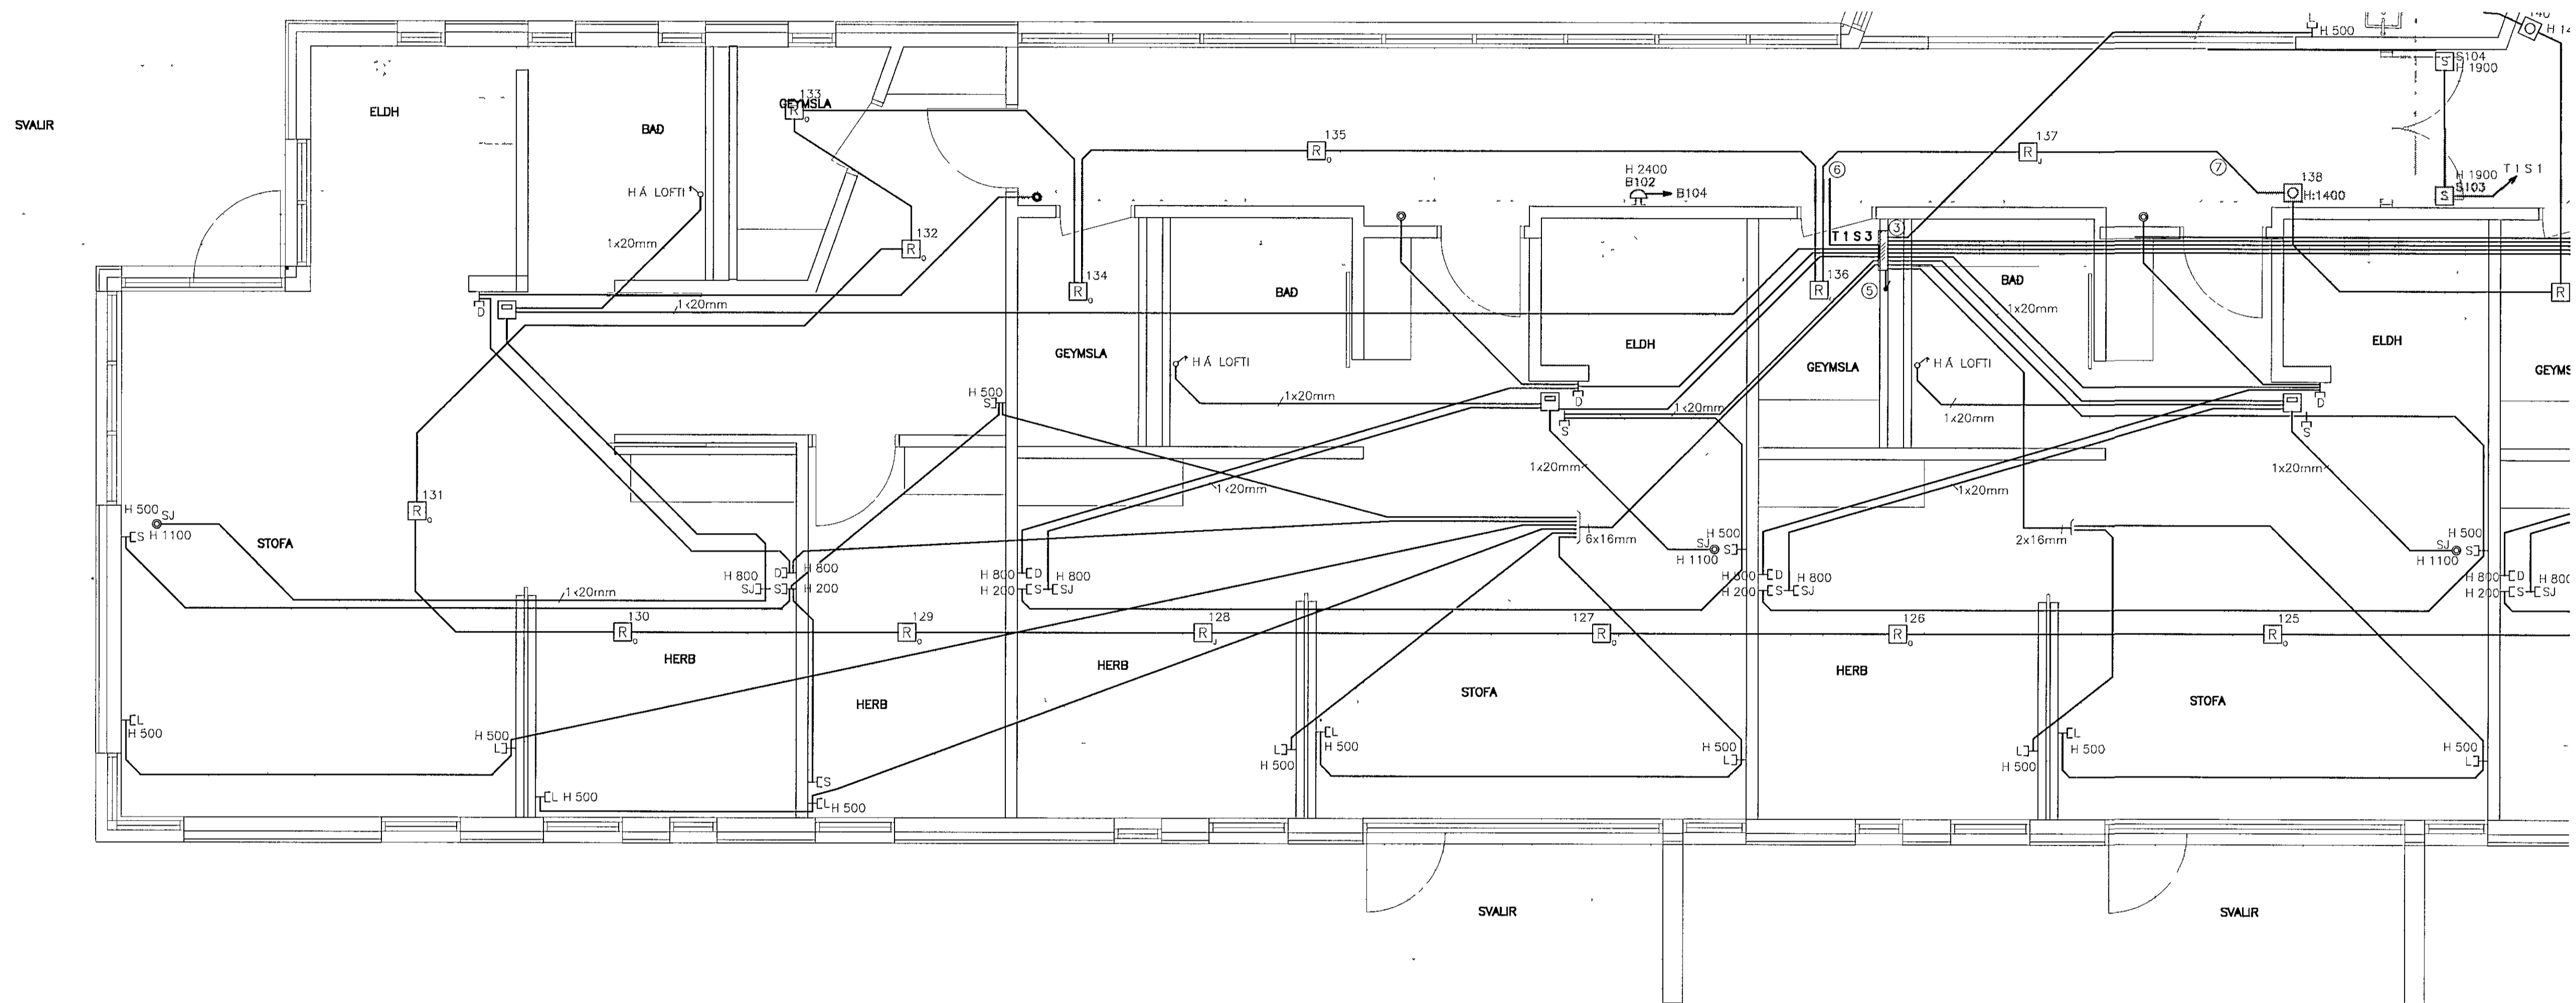

LYKILMYND 1:1000

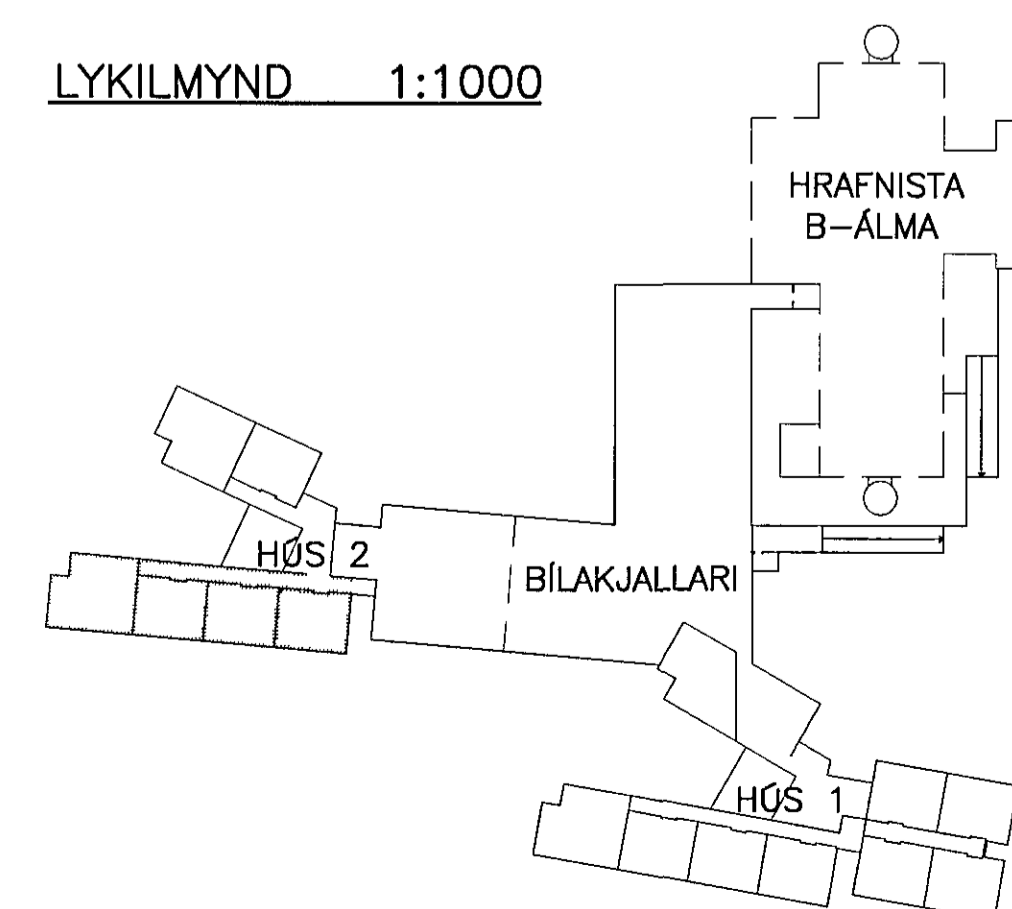

ATHUGASEMDIR OG SKÝRINGAR SJÁ TEIKNINGU 2 6 001

BR	DAGS	BREYTING	REIKN	TEIKN
HRAFNISTA HFJ. – FJÖLBÝLISHÚS VID GARDAVEG				
RAFORKUVIRKI SMÁSPENNA GRUNNMYND 1 HÆÐ HÚS 2			HANNAÐ/TEIKN	JJ/LL
			ATH	
			SAMÞYKKT	SU
			KT	110856-7769
KVARÐI 1:50			REYKJAVÍK	08 11 2001
VERKNR			TEIKN NR	BR
00370			2.6.312	

VSÓ
VSÓ RÁÐGJÖF

BORGARTÓNI 20, 105 REYKJAVÍK, Sími 585-9000, Símbréf 585-9010, Netfang vso@vao.is