

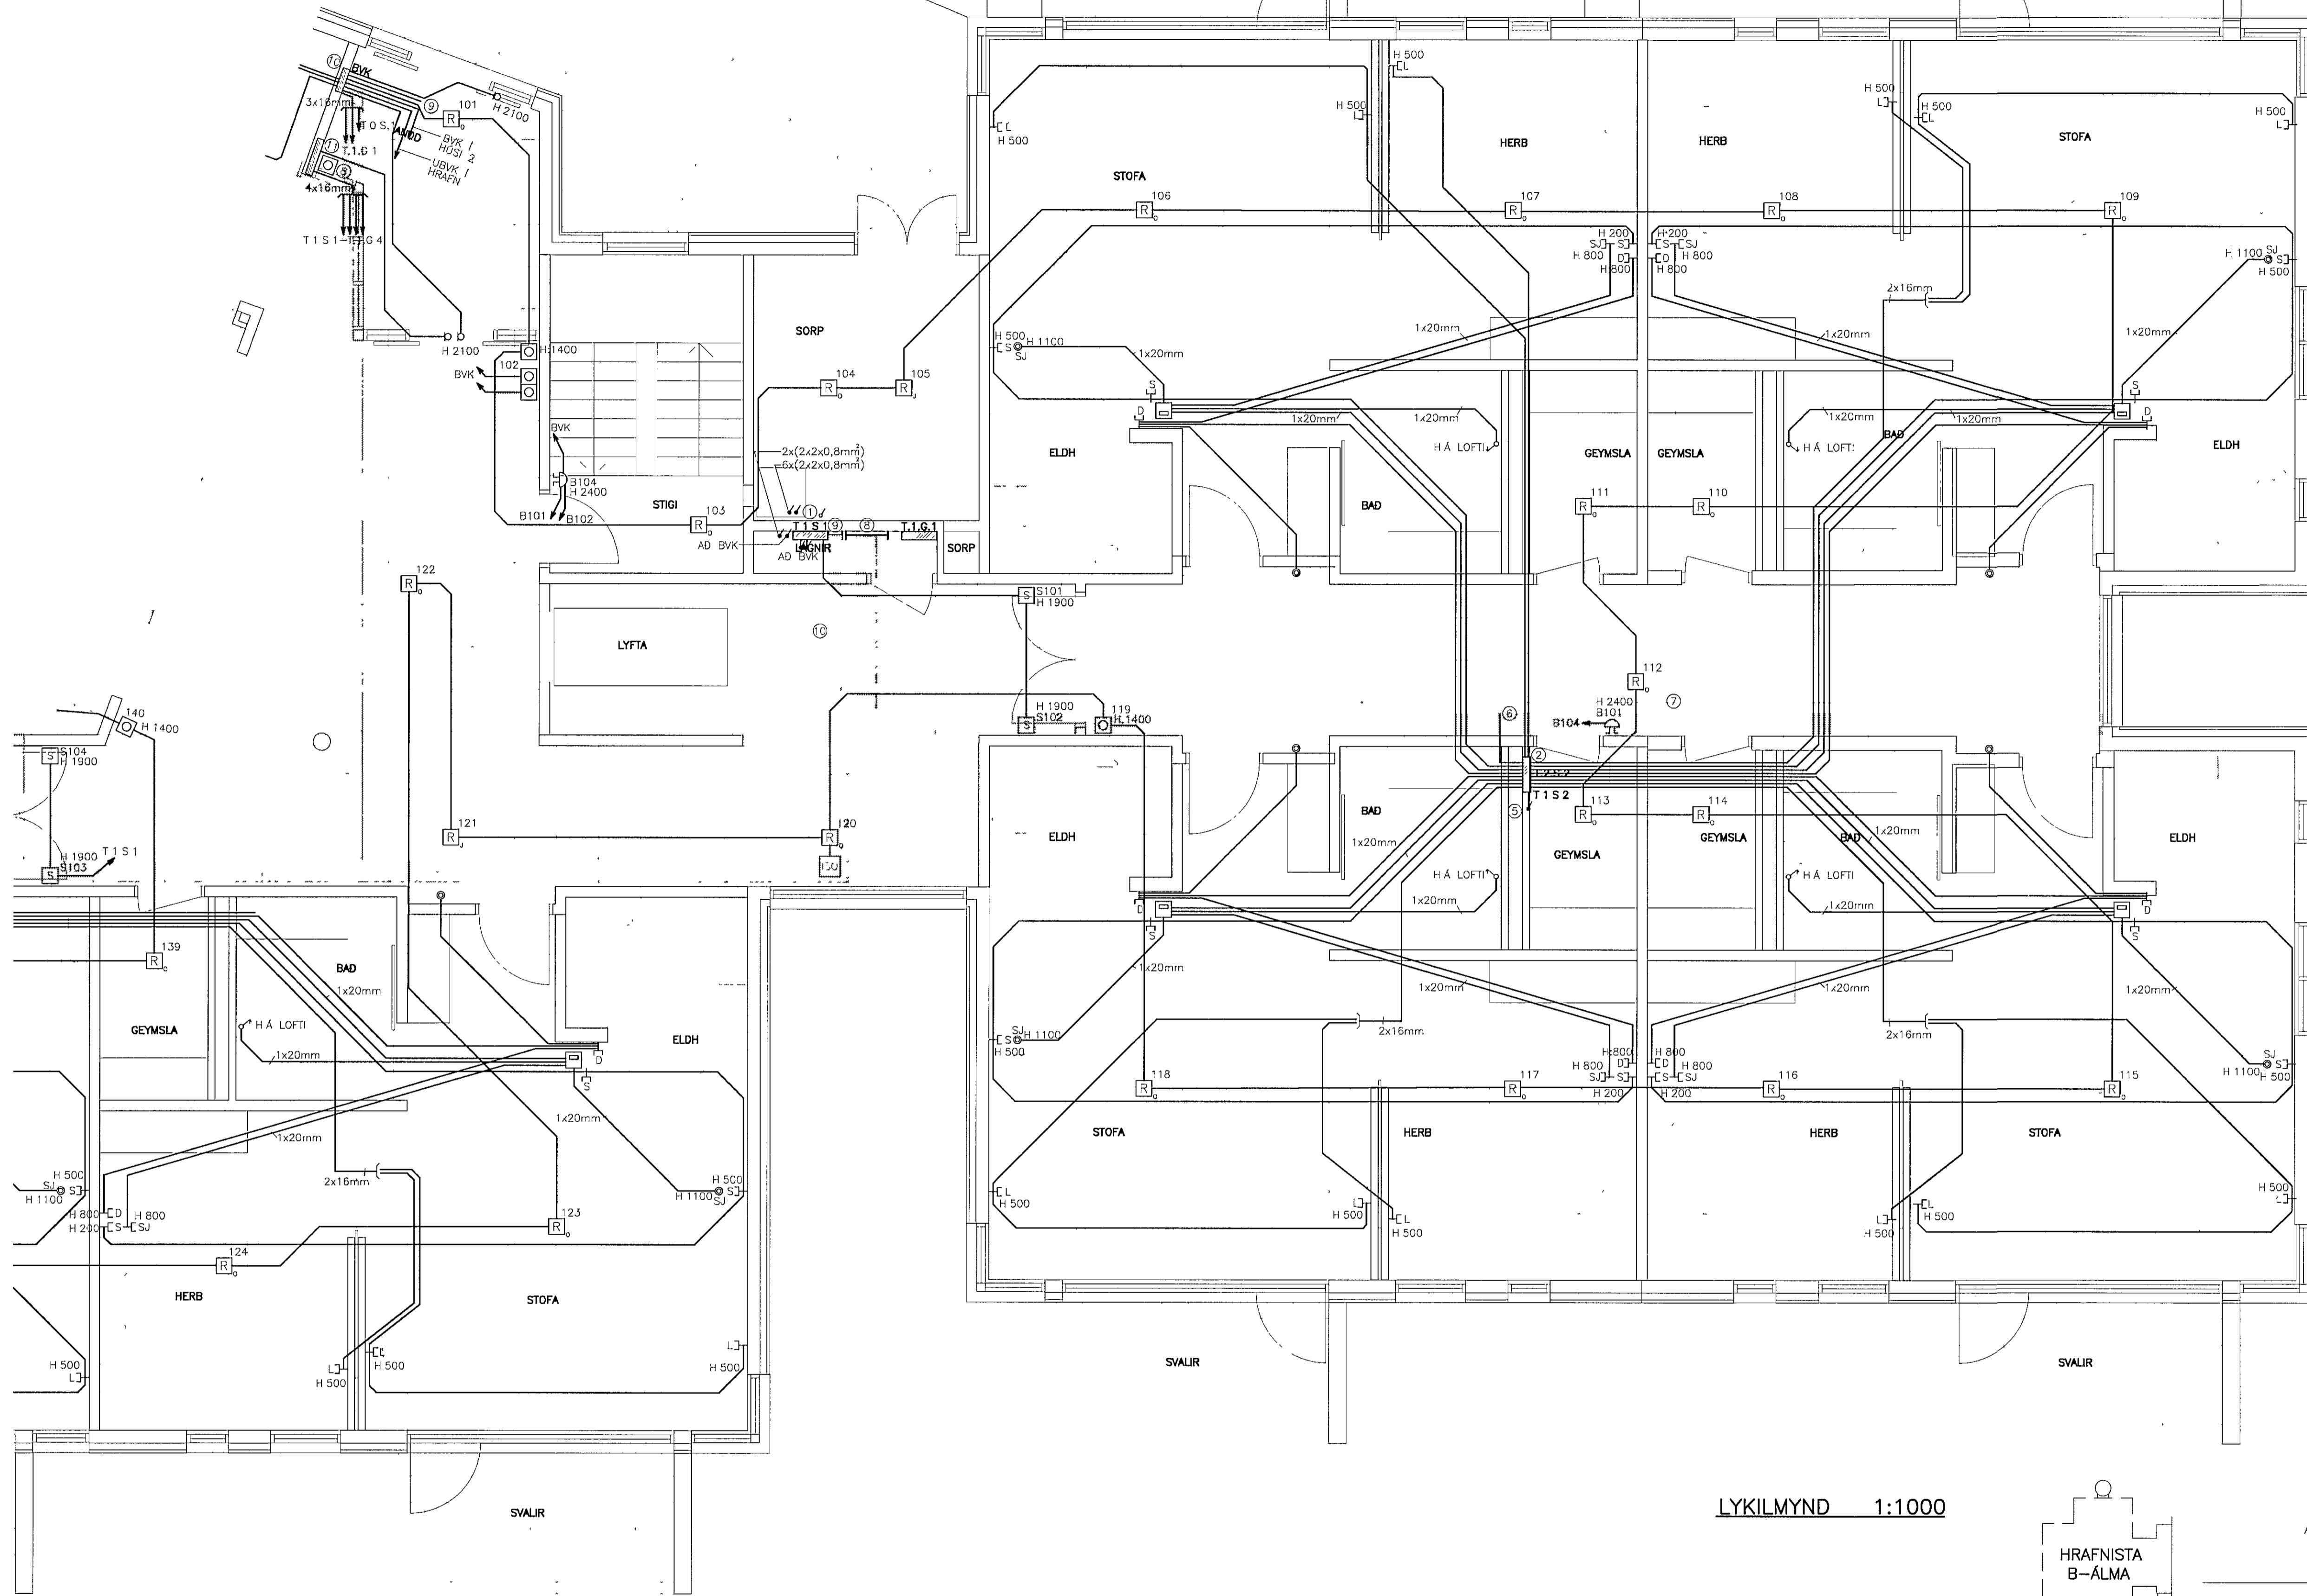


GRUNNMYND 1:50

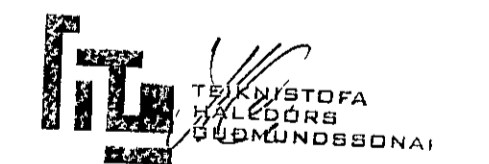

LYKILMYND 1:1000

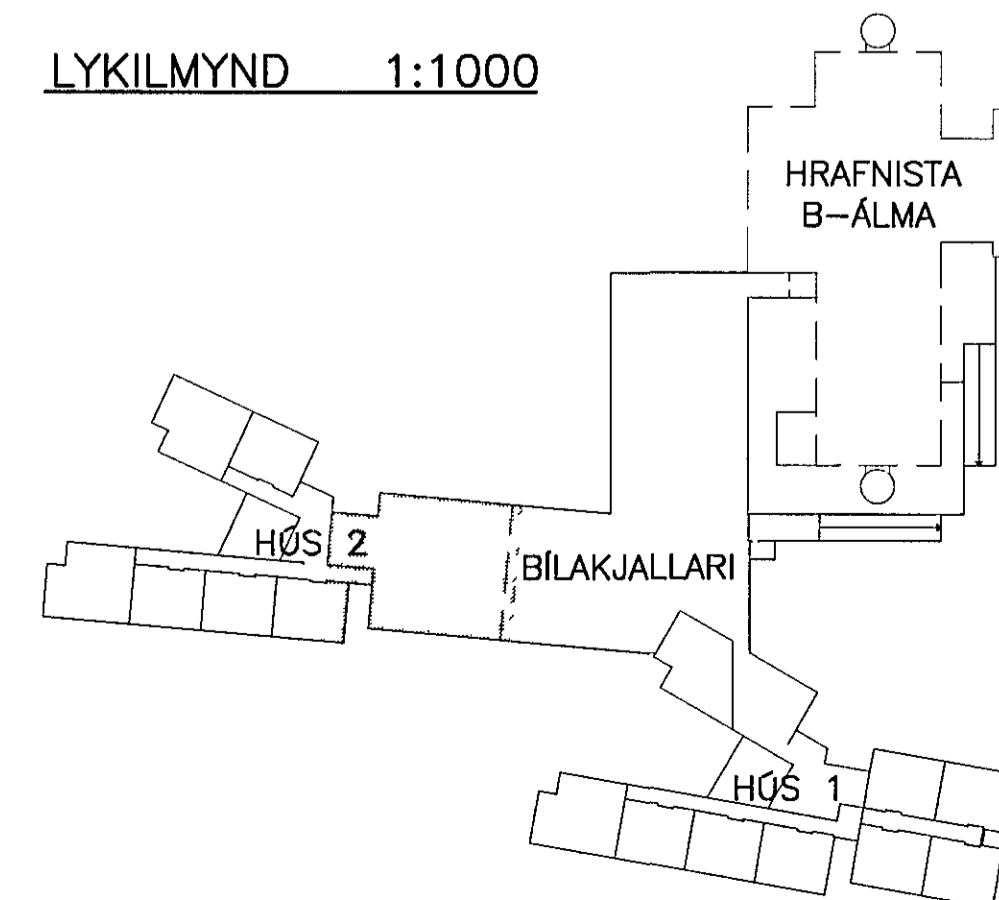

ATHUGASEMDIR OG SKÝRINGAR SJÁ TEIKNINGU 2.6.001

BR	DAGS	BREYTING	REIKN	TEIKN
HRAFNISTA HFJ. – FJÖLBÝLISHÚS VÍÐ GARÐAVEG				
RAFORKUVRIRKI SMÁSPENNA GRUNNMYND 1. HÆÐ HÚS 2			HANNAÐ/TEIKN ATH SAMÞYKKT KT	JJ/LL <i>Su</i> 110856-7769
KVARDI 1:50			REYKJAVÍK 08 11 2001	VERKNR 00370
			TEIKN NR 2.6.313	BR

VSÓ
VSÓ RÁÐGJÖF

BORGARTÚNI 20, 105 REYKJAVÍK, Sími 585-9000, Símbref 585-9010, Netfang vsó@vsó.is