



GRUNNMYND 1:50

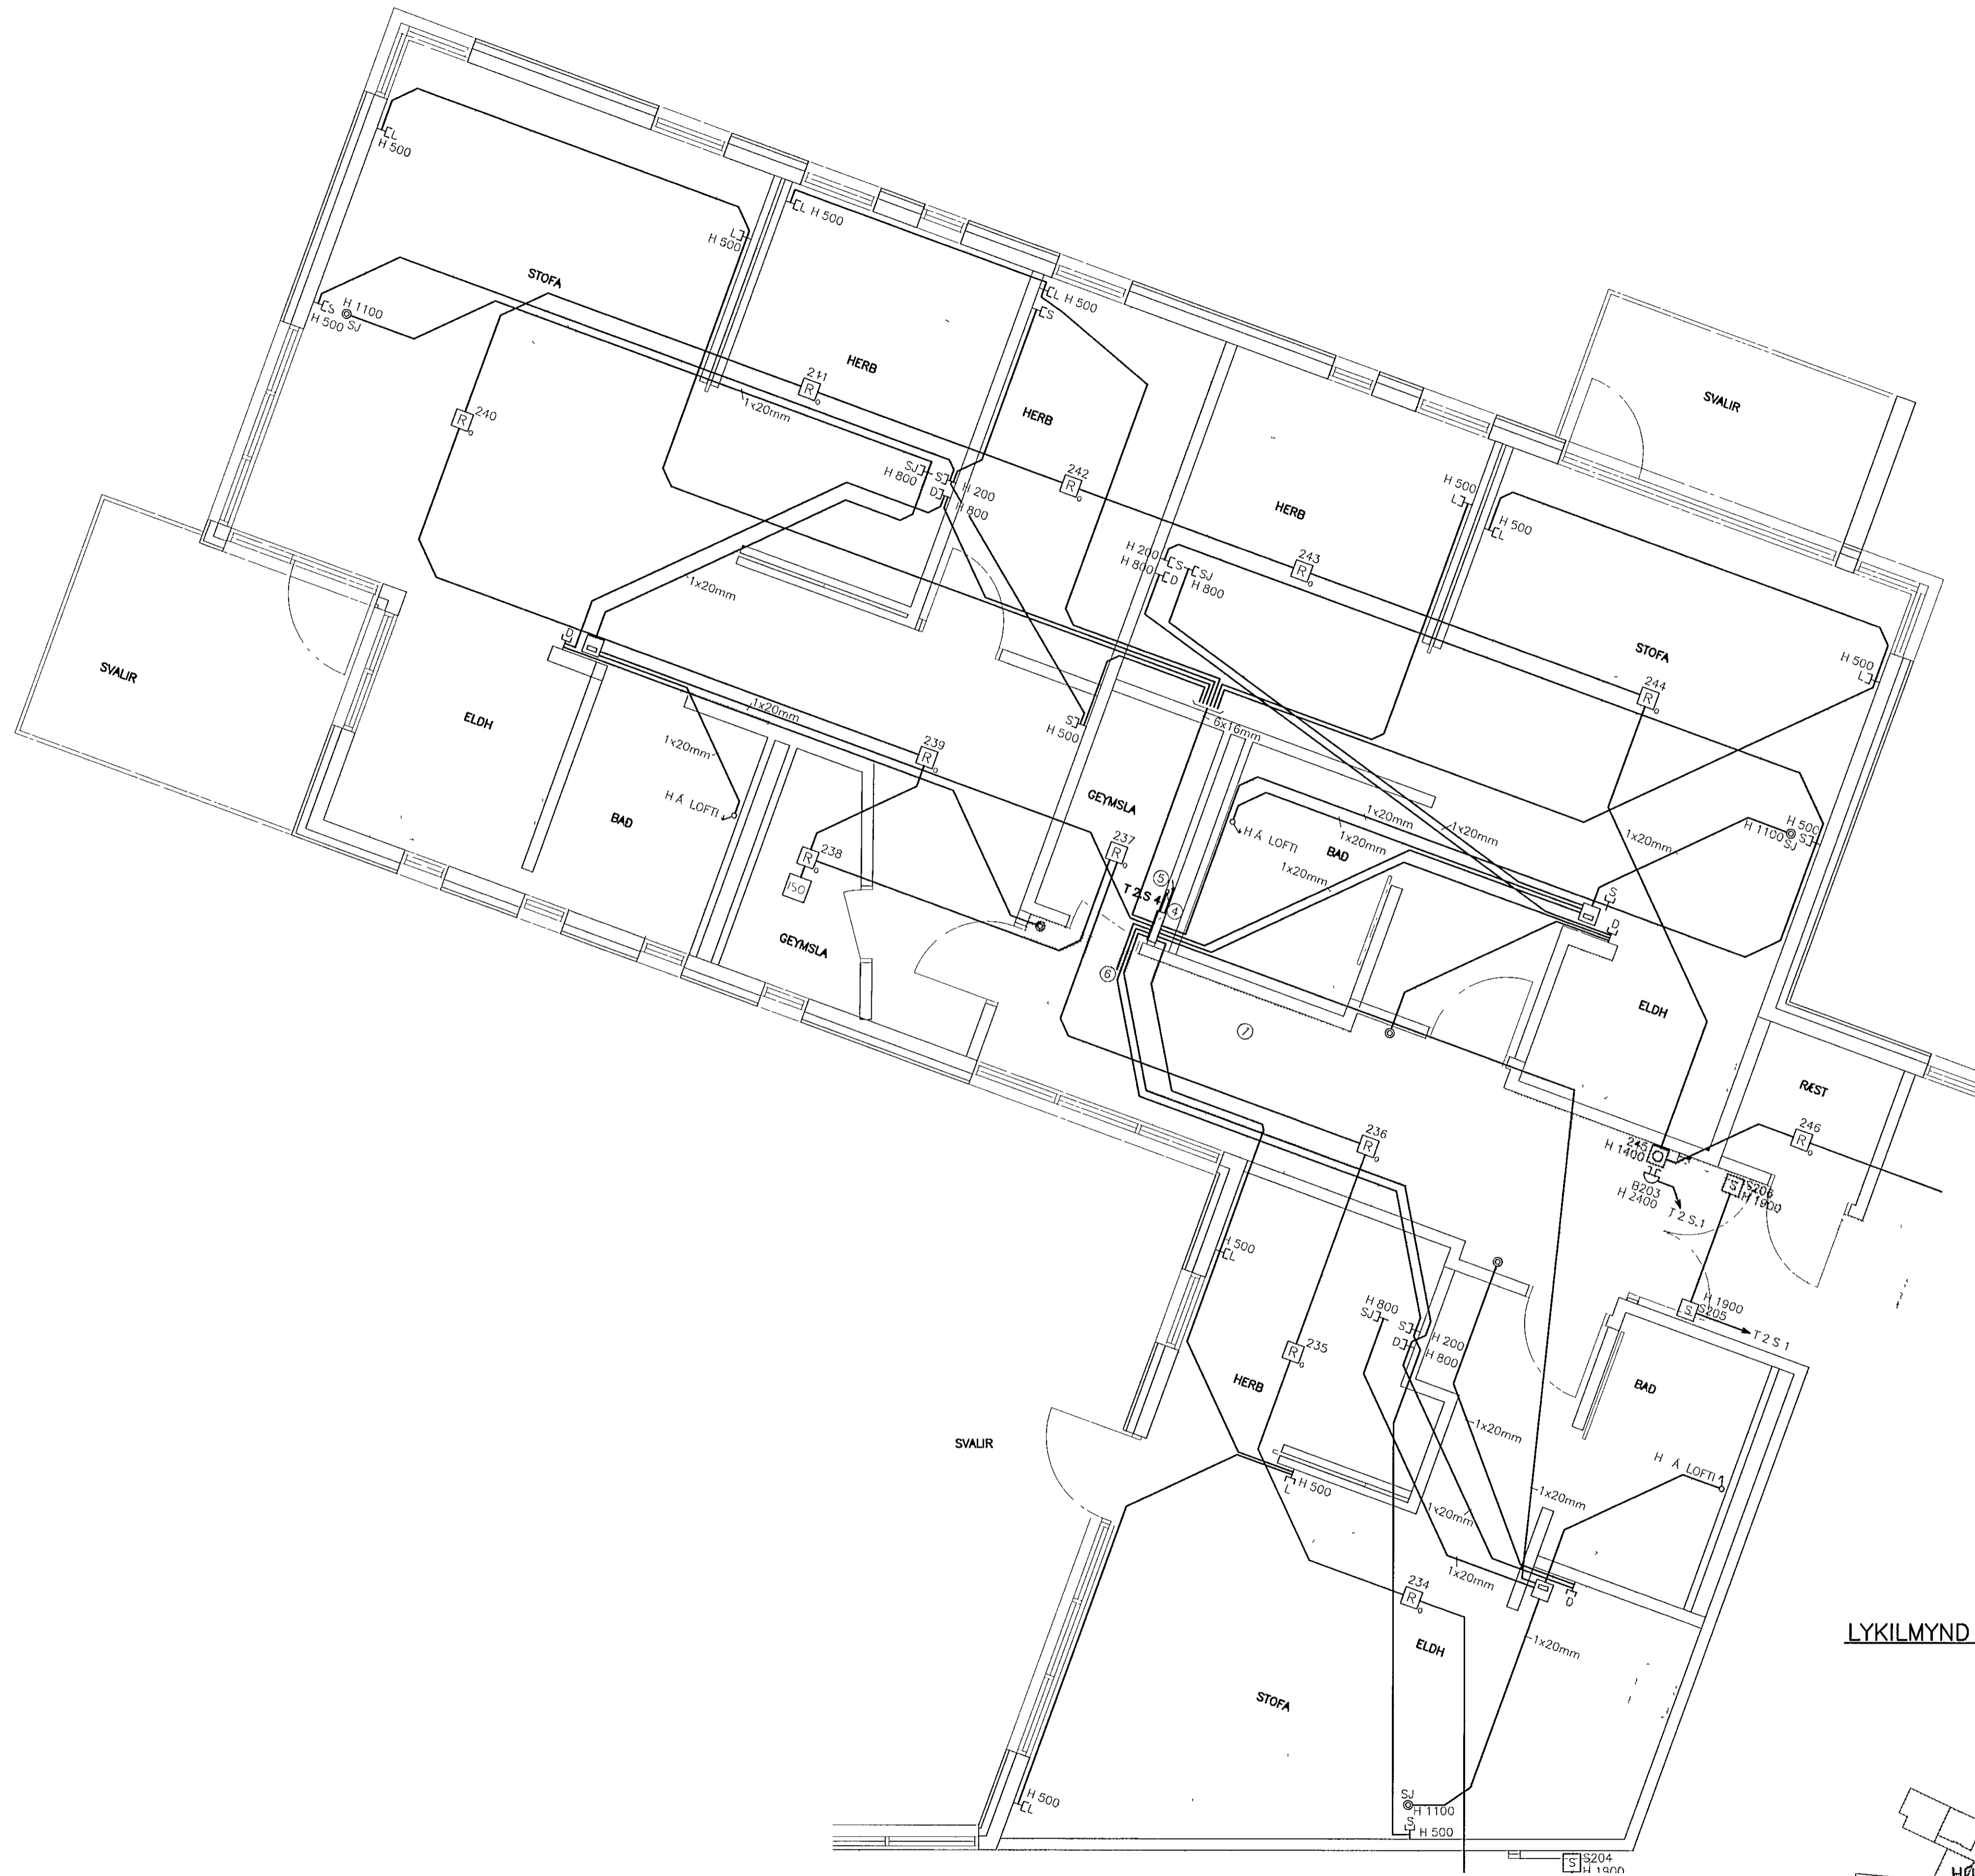

LYKILMYND 1:1000

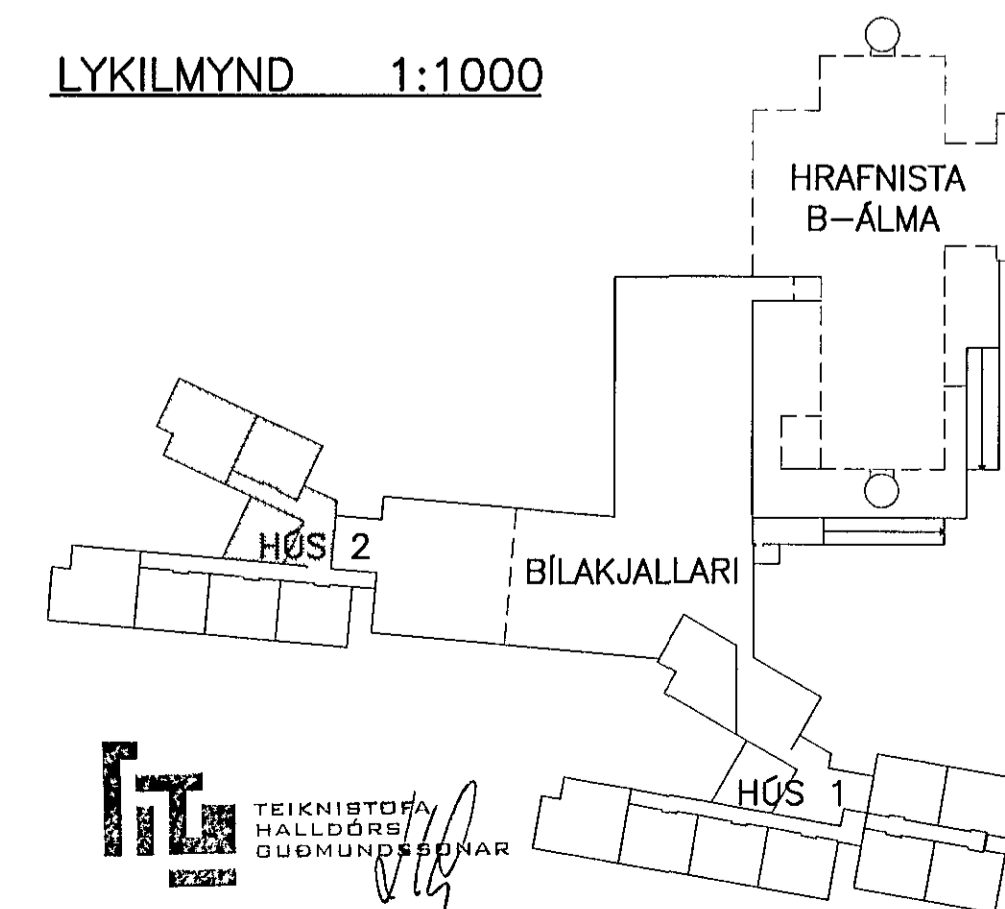

ATHUGASEMDIR OG SKÝRINGAR SJÁ TEIKNINGU 2.6.001

BR DAGS BREYTING REIKN TEIKN

HRAFNISTA HFJ. – FJÖLBÝLISHÚS VID GARDAVEG

RAFORKUVRKI	HANNAD/TEIKN	JJ/LL
SMÁSPENNA	ATH	
GRUNNMYND 2. HÆÐ	SAMÞYKKT	<i>[Signature]</i>
HÚS 2	KT	110856-7769

KVARDI 1:50 REYKJAVÍK 08 11 2001

VERKNR	TEIKN NR	BR
00370	2.6.321	

**VSÓ**  
VSÓ RÁÐGJÖF

BORGARTÓNI 20, 105 REYKJAVÍK, Sími 585-9000, Símbréf 585-9010, Netfang vsó@vsó.is