



GRUNNMYND 1:50

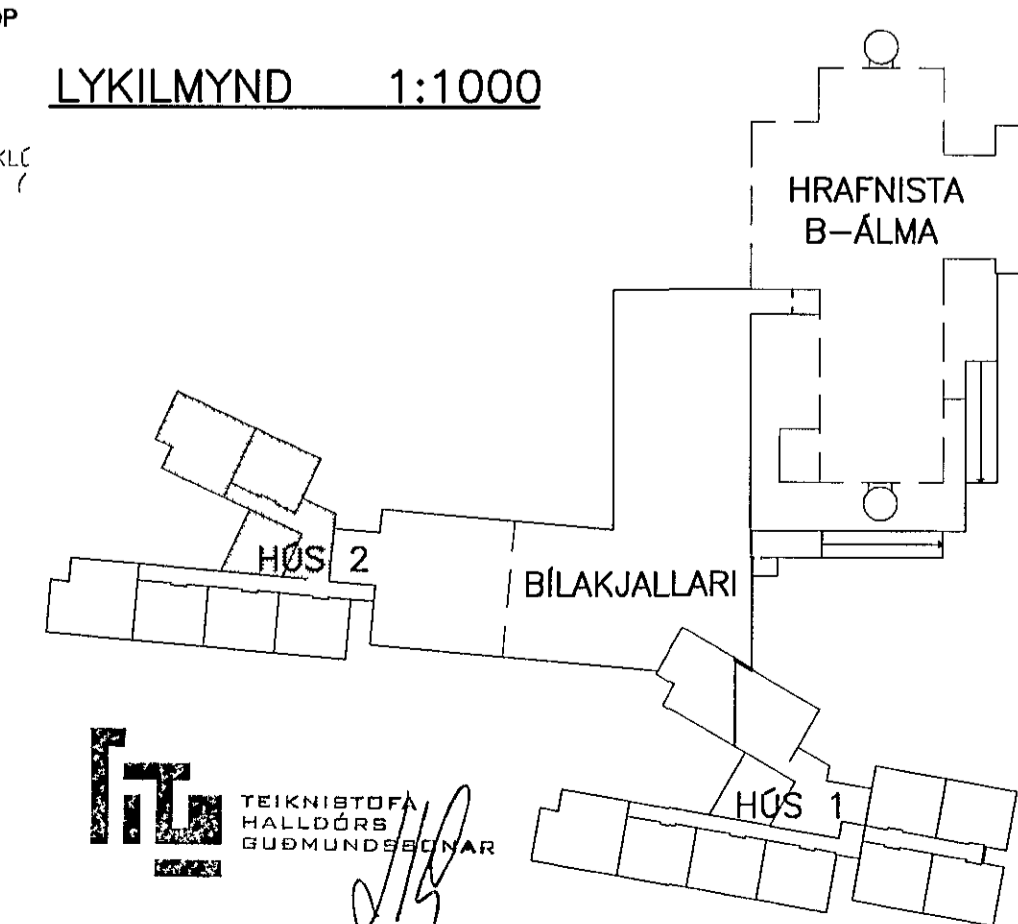

ATHUGASEMDIR OG SKÝRINGAR SJÁ TEIKNINGU 2.6.001

BR	DAGS	BREYTING	REIKN	TEIKN
<b>HRAFNISTA HFJ. – FJÖLBÝLISHÚS VÍÐ GARÐAVEG</b>				
RAFORKUVIRKI SMÁSPENNA GRUNNMYND 3. HÆÐ HÚS 2			HANNAÐ/TEIKN	JJ/LL
			SAMBÝKKT	SJ
			KT	110856-7769
KVARDI 1:50			REYKJAVÍK	08 11 2001
			VERKNR	TEIKN NR BR
			00370	2.6.331

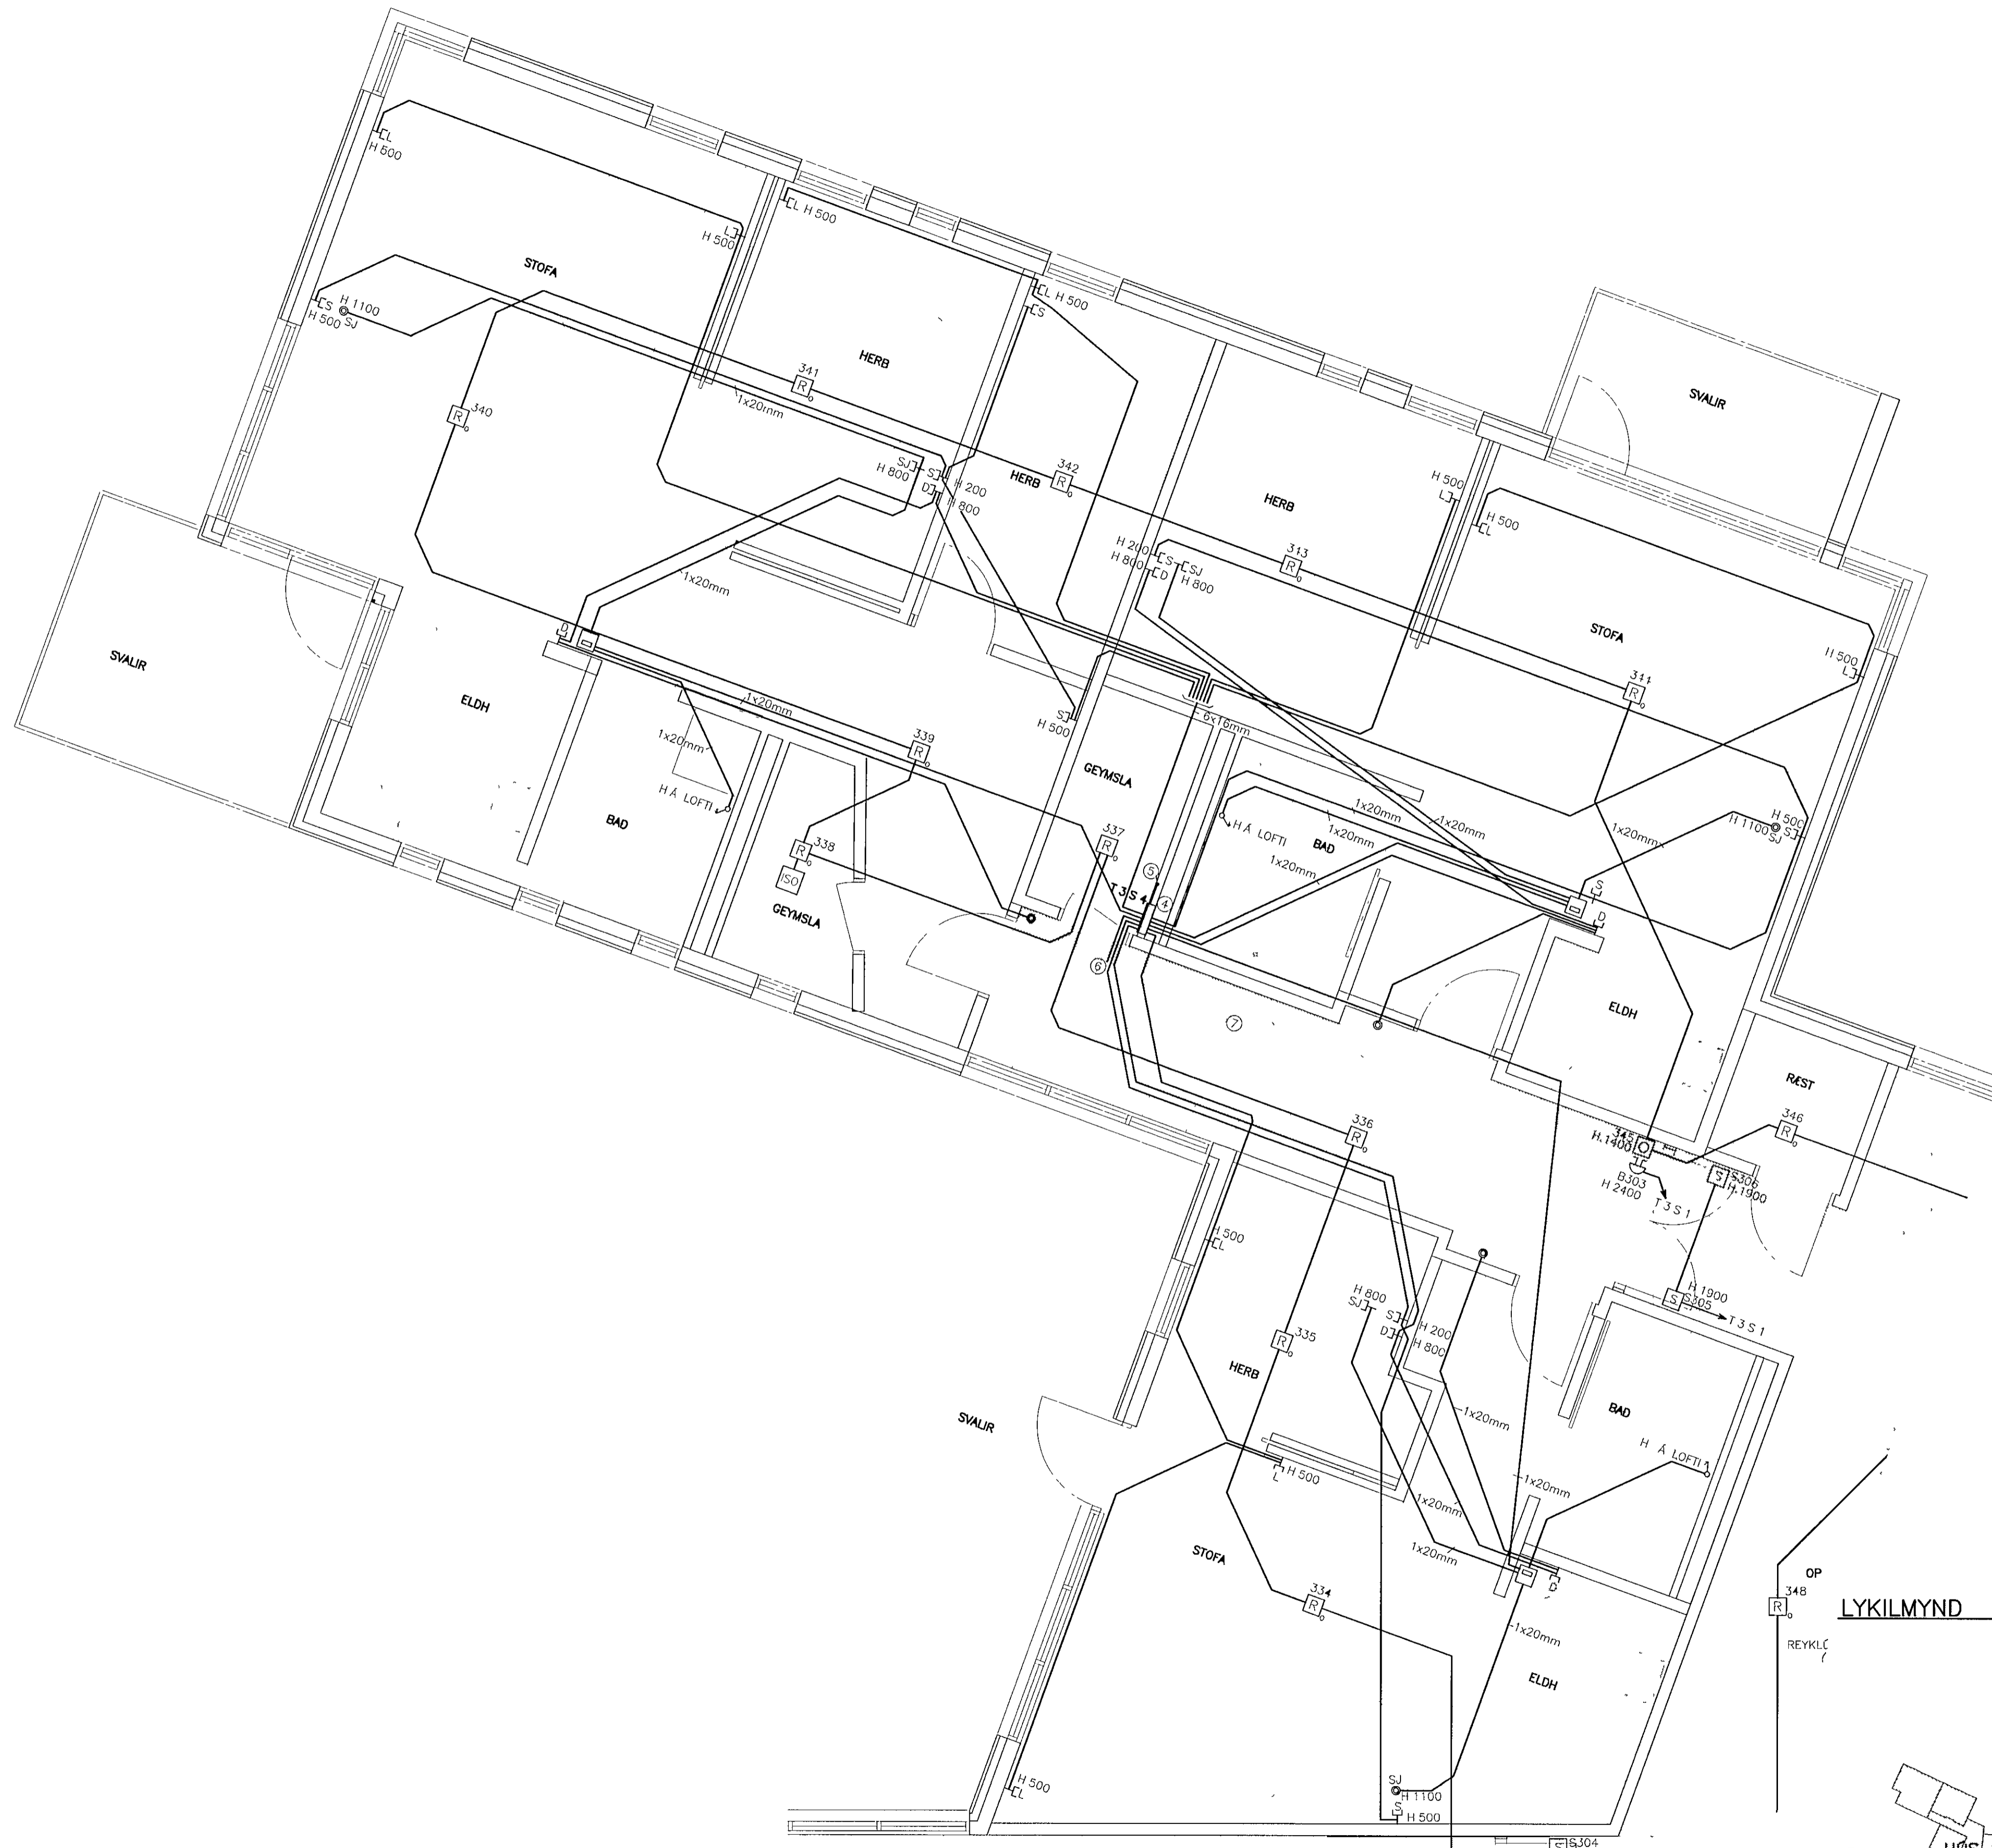

BORGARTÓNI 20, 105 REYKJAVÍK, Sími 585-9000, Símbréf 585-9010, Netfang vsó@vso.is