



GRUNNMYND 1:50

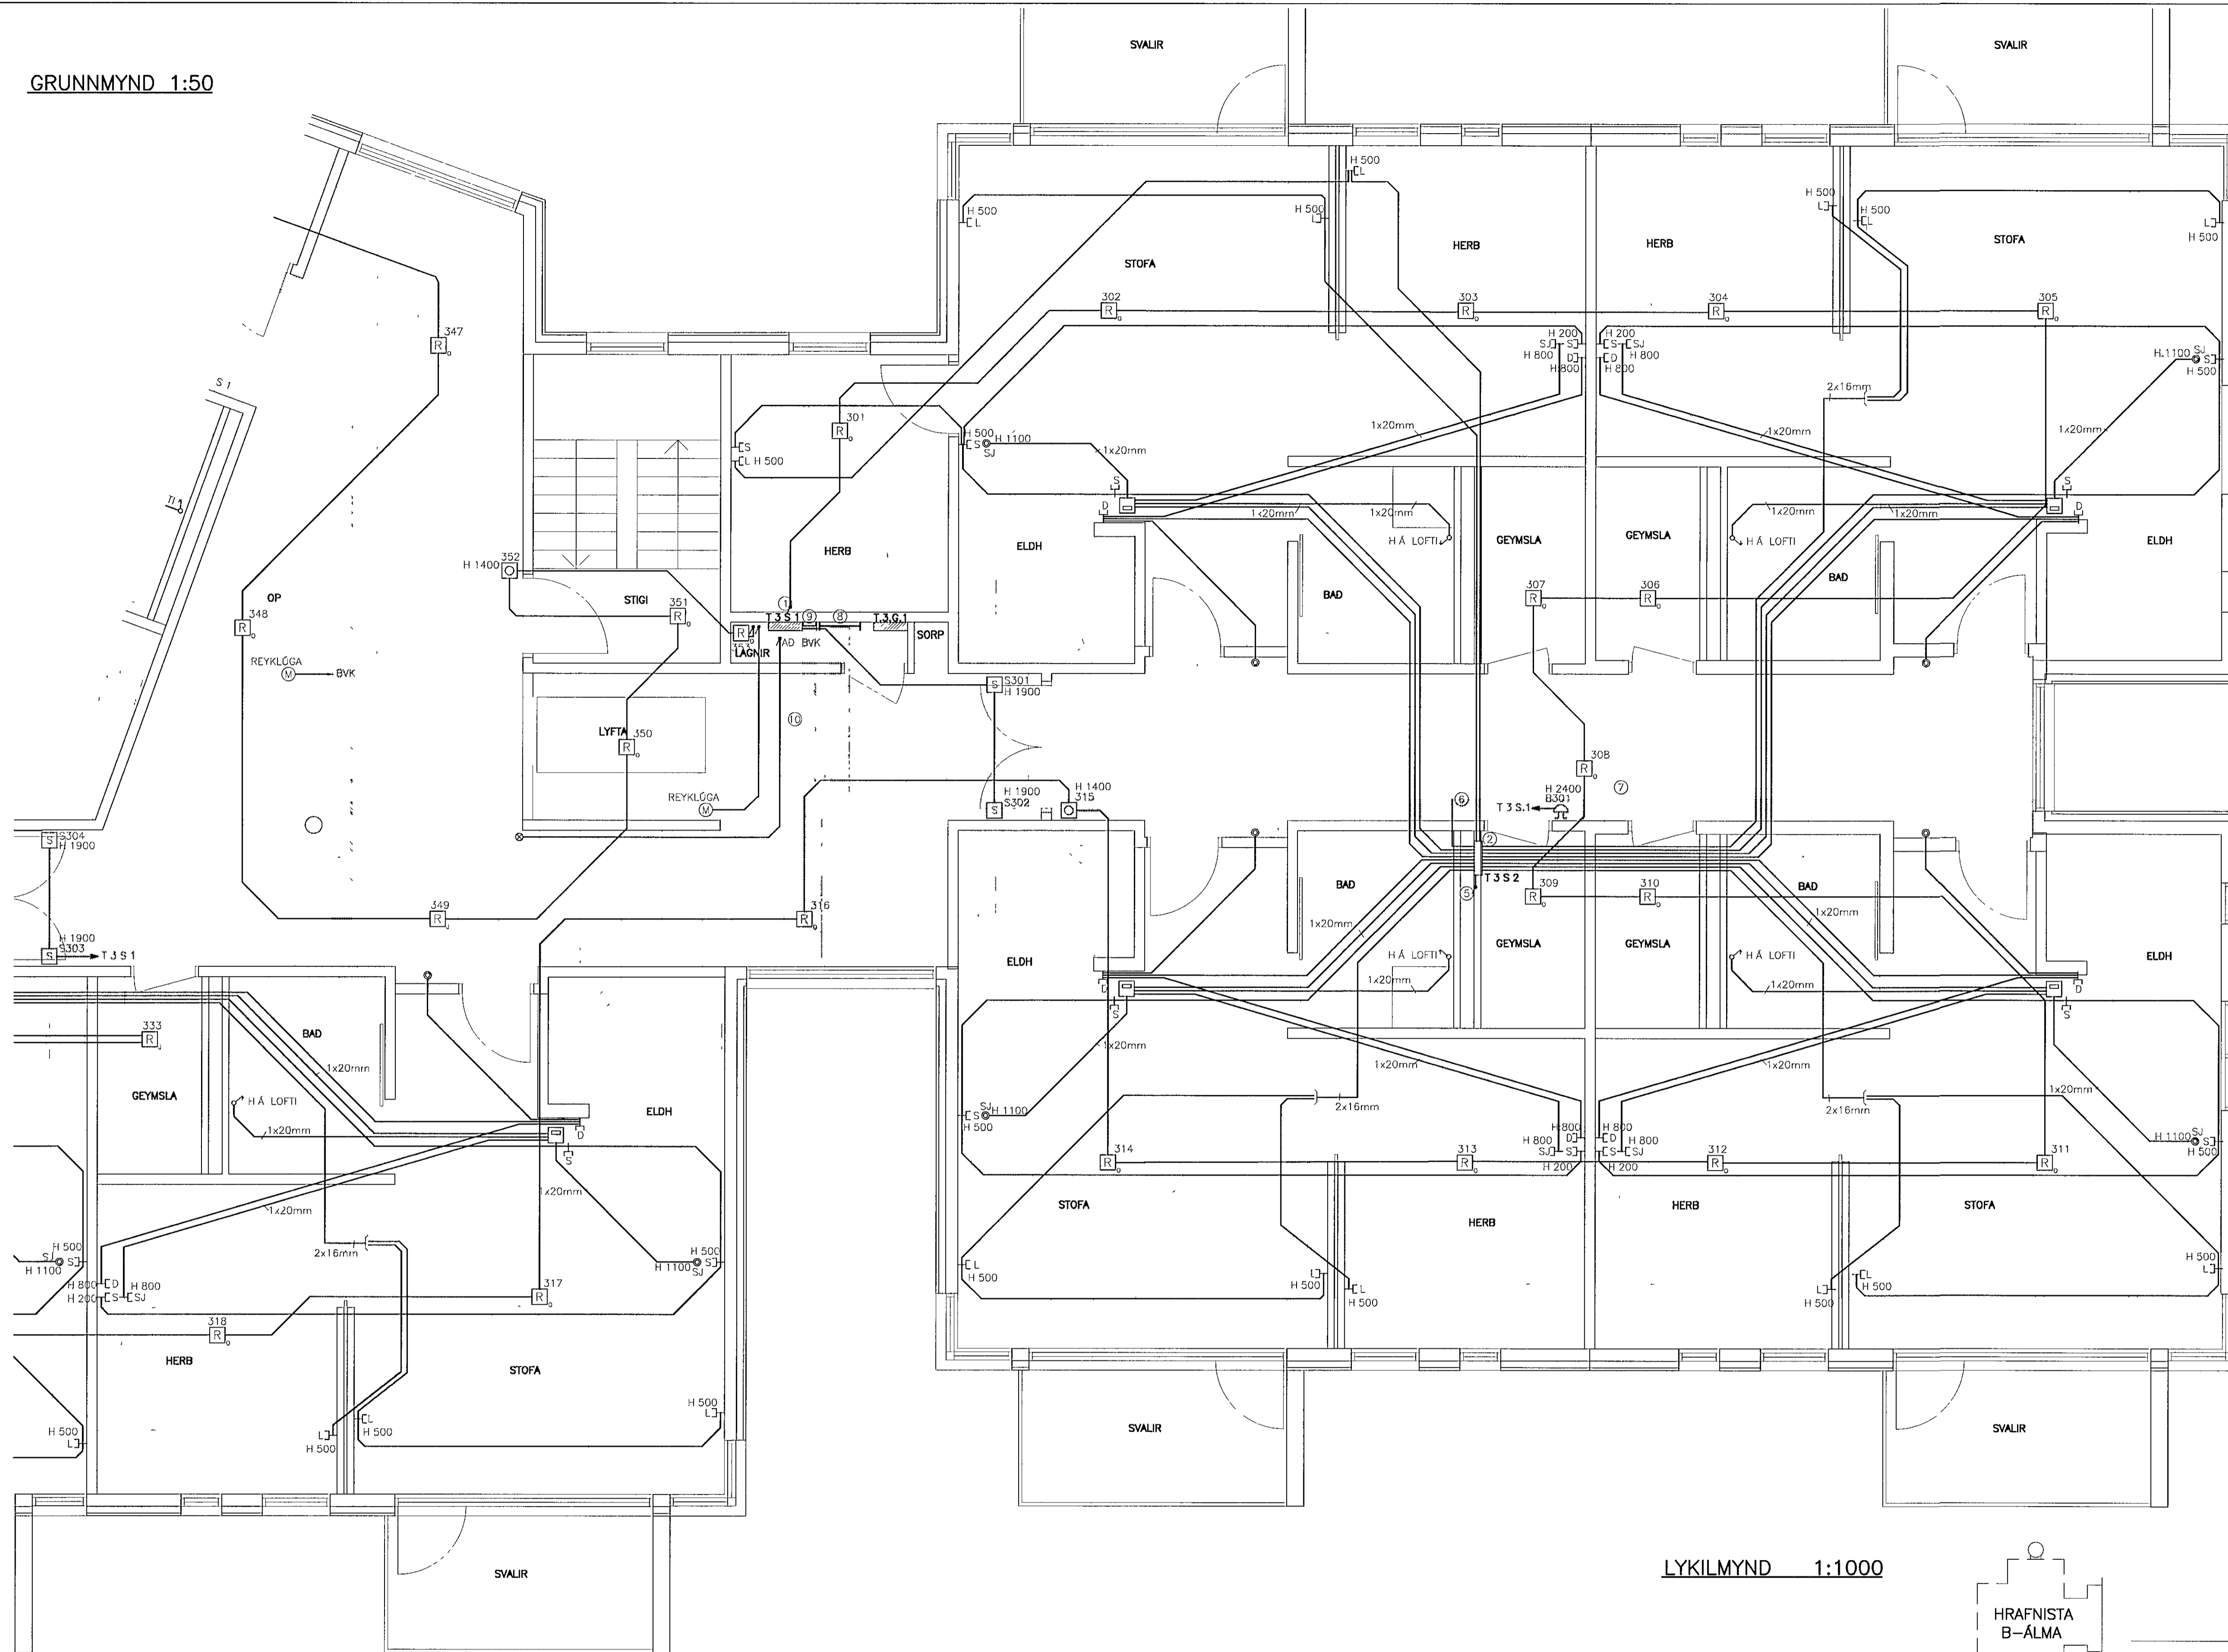

LYKILMYND 1:1000

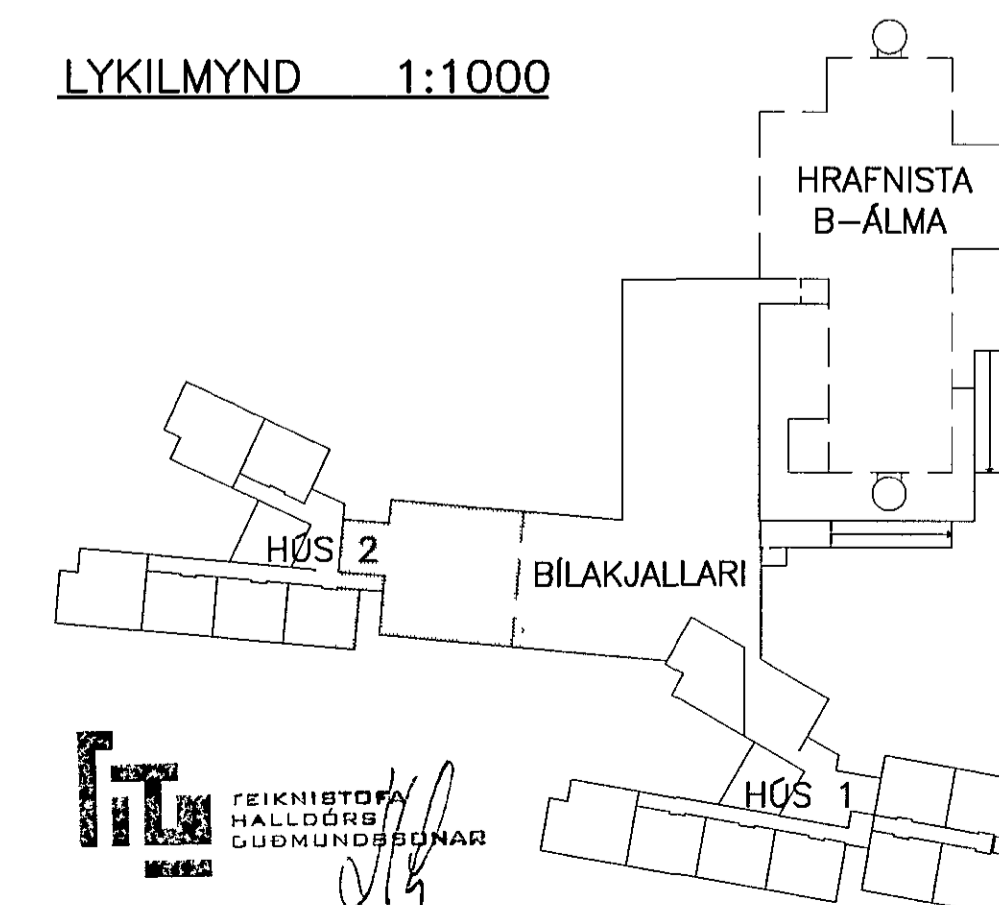

ATHUGASEMDIR OG SKÝRINGAR SJÁ TEIKNINGU 2.6.001

BR	DACS	BREYTING	REIKN	TEIKN
HRAFNISTA HFJ. – FJÖLBÝLISHÚS VÍÐ GARÐAVEG				
RAFORKUVIRKI SMÁSPENNA GRUNNMYND 3. HÆÐ HÚS 2			HANNAÐ/TEIKN JJ/LL	
			ATH	SJ
			SAMÞYKKT	
			KT	110856-7769
KVARÐI 1:50			REYKJAVÍK	08 11 2001
			VERKNR	TEIKN NR BR
			00370	2.6.333

VSÓ
VSÓ RÁÐGJÖF

BORGARTÚNI 20, 105 REYKJAVÍK, Sími 585-9000, Símbréf 585-9010, Netfang vsó@vsó.is