


KERFISMYND – LOFTNETSKERFI

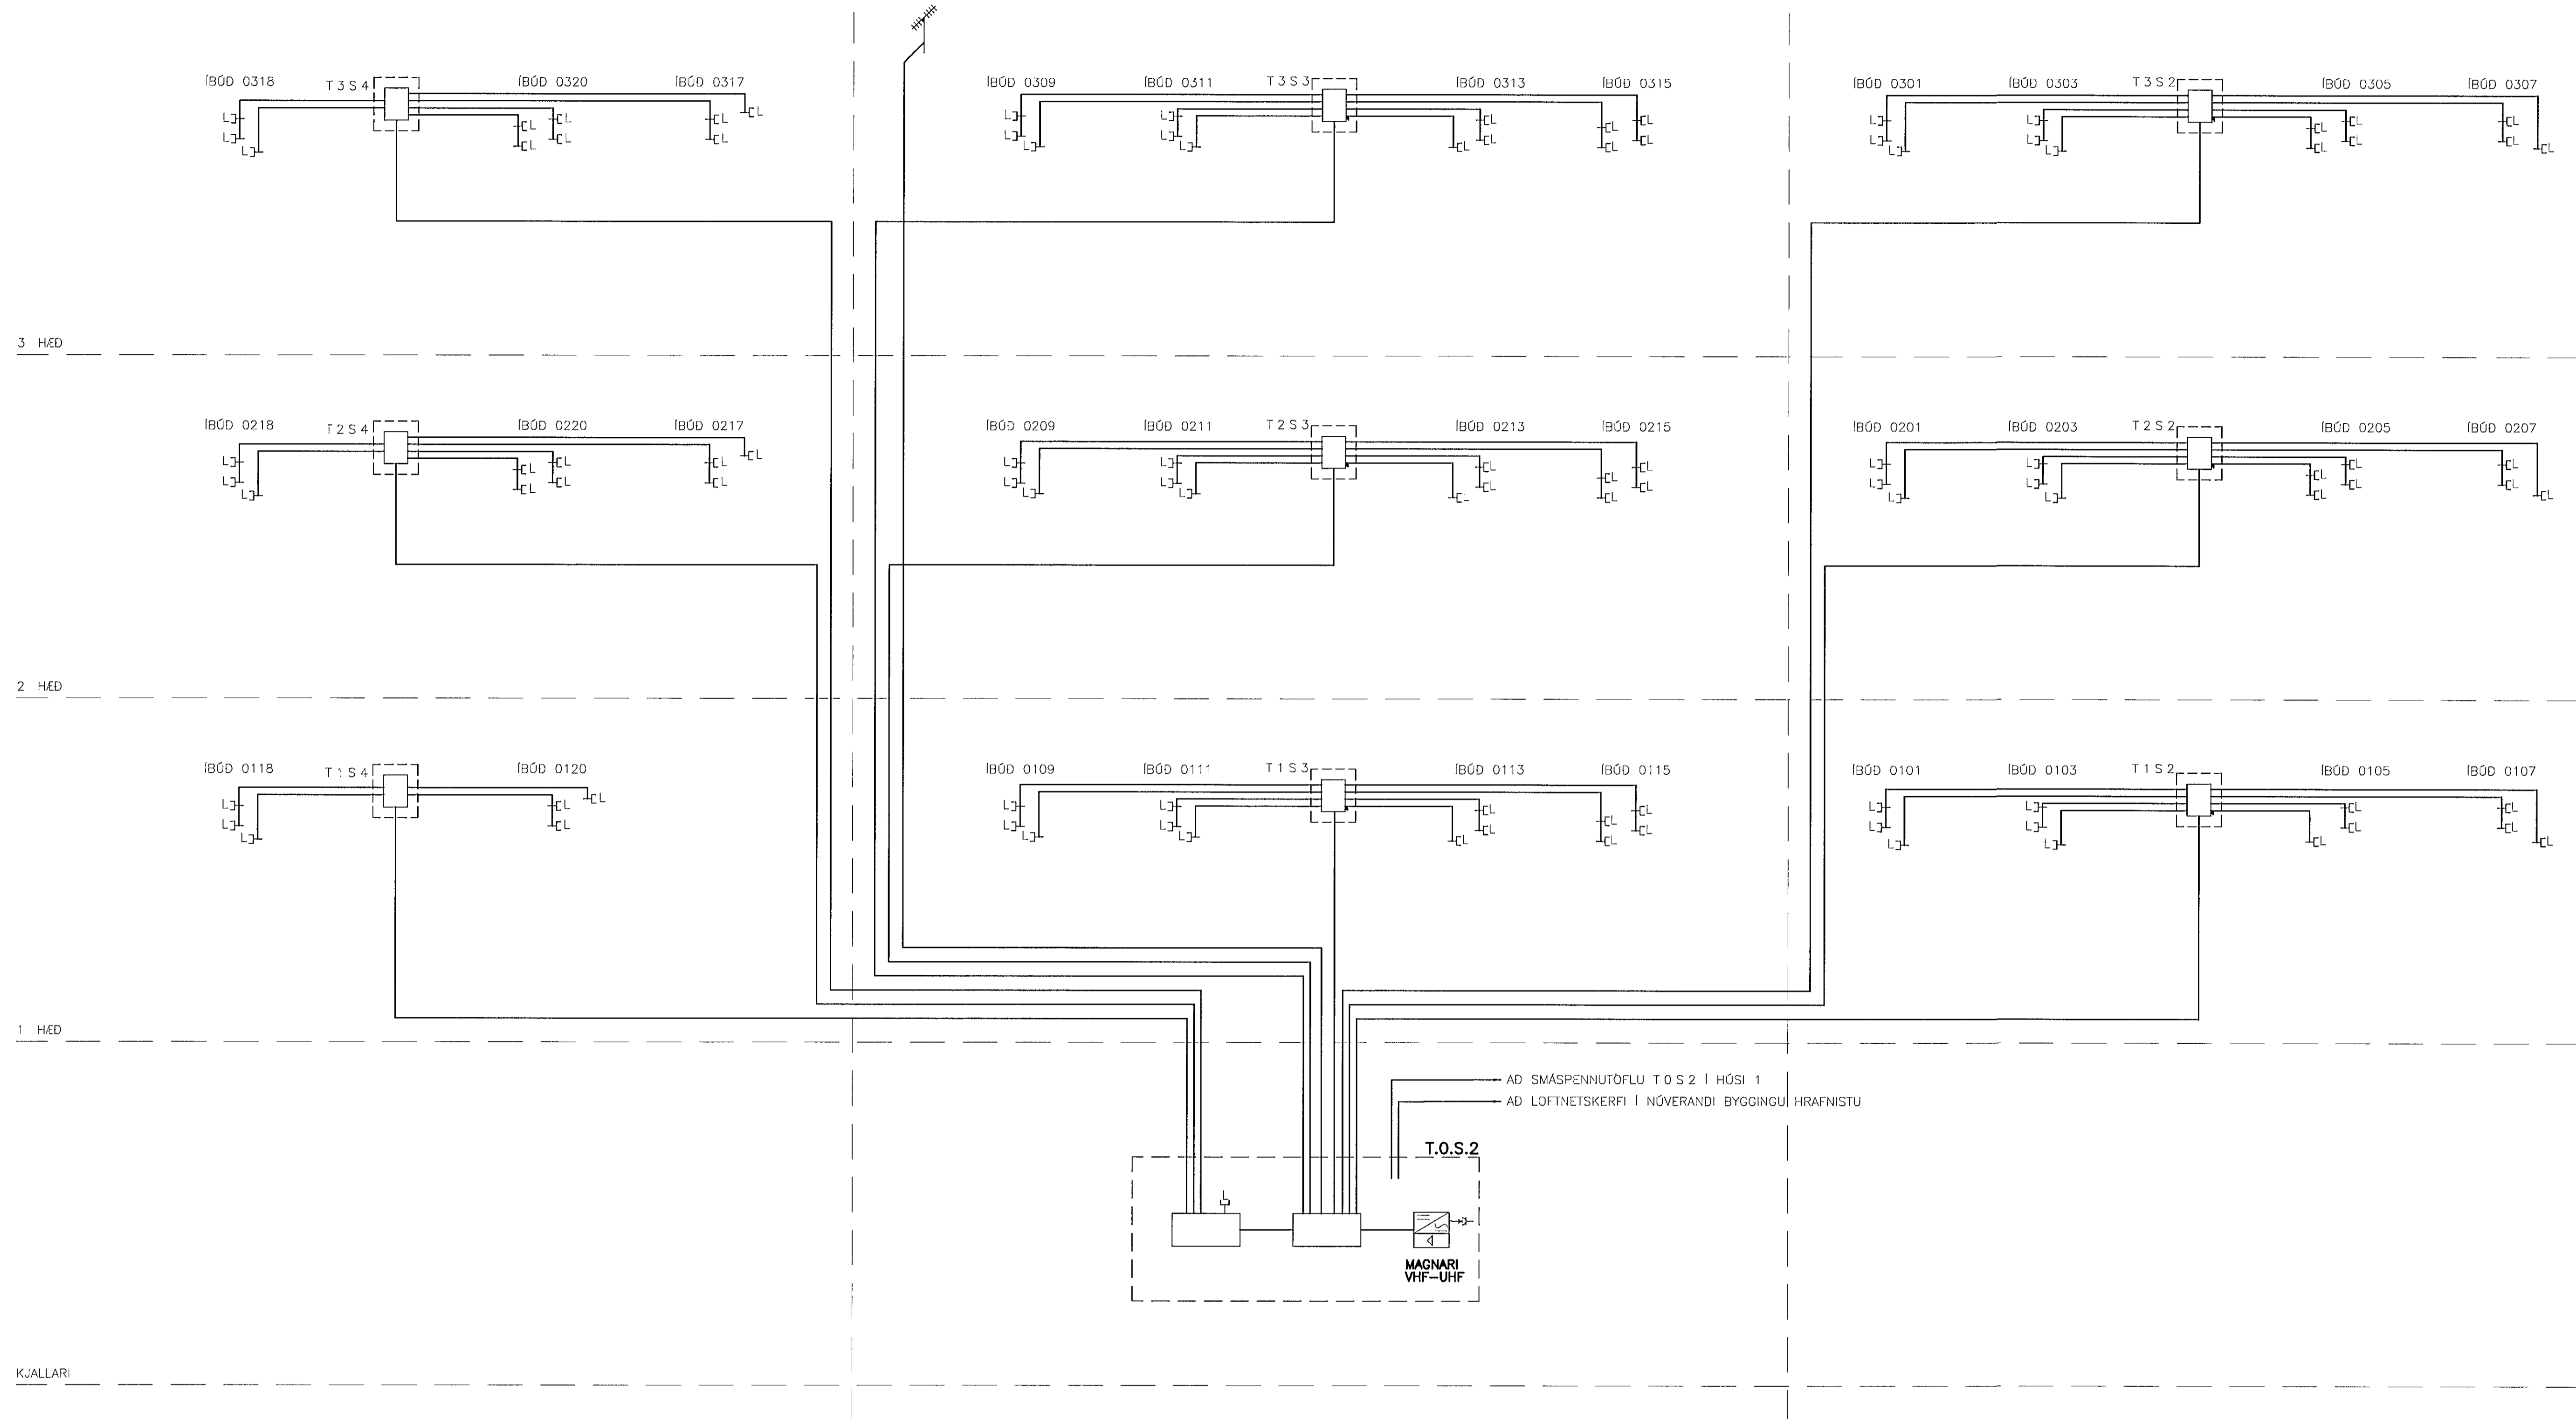

SKÝRINGAR:
LOFTNETSKERFI 1.-3. HÆÐ

FJARSKIPTATENGILL, SJÓNVARP, H 500mm

LOFTNETSGREIDA/ÖRBYLGJULOFTNET

T1S2-T1S4 SMÁSPENNUTÖFLUR Á 1-3 HÆÐ FYRIR
T2S2-T2S4 SAMTENGINGU OG MILLIDRÁTT
T3S2-T3S4

SMÁSPENNUTAFLA T1S4, DEILUR MED 4 ÚTGÖNGUM
T1S4

0037026603

BR DAGS BREYTING REIKN TEIKN

HRAFNISTA HFJ. – FJÖLBÝLISHÚS VID GARDAVEG

RAFORKUVIRKI HANNAÐ/TEIKN JJ/VK
LOFTNETSKERFI ATH
KERFISMYND SAMÞYKKT SÚ
HÚS 2 KT 110556-7769

KVARDI REYKJAVÍK 08 11 2001

VERKNR TEIKN NR BR
00370 2 6 603



BORGARTÓNI 20, 105 REYKJAVÍK, Sími 585-9000, Símbref 585-9010, Netfang vsó@vso.is