


KERFISMYND – LÁGSPENNA-TÖFLUR OG DREIFING

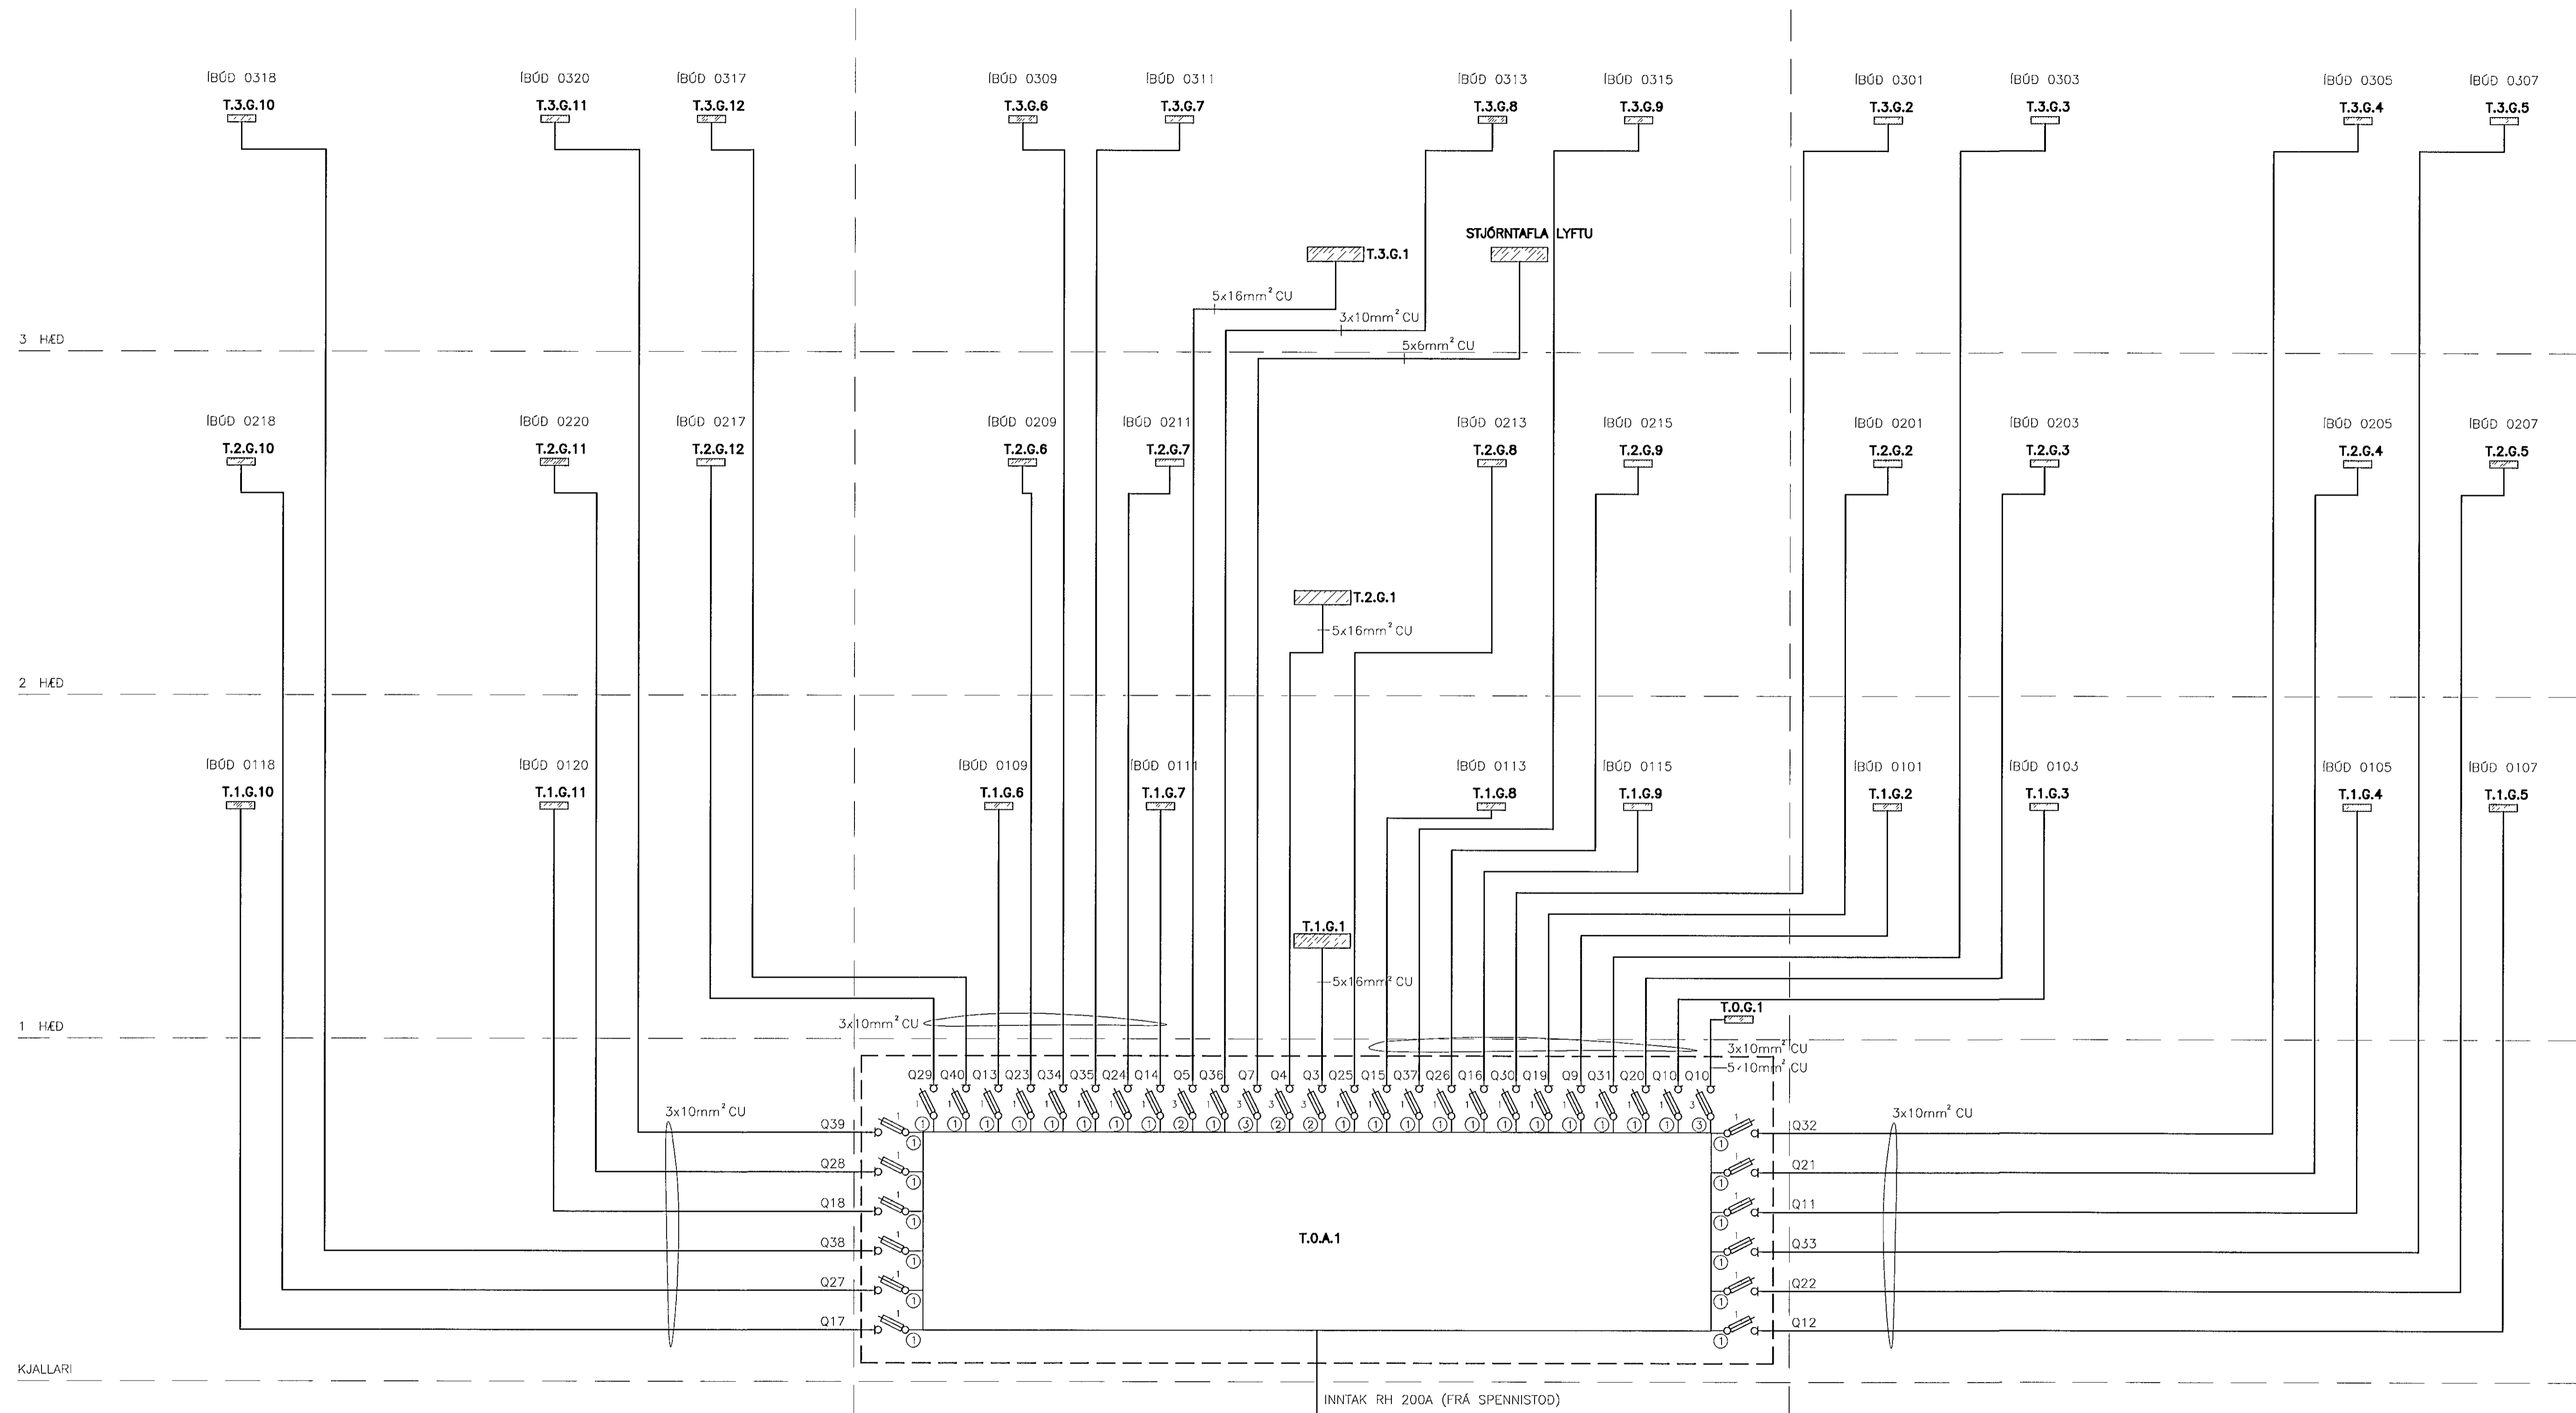

KJALLARI

SKÝRINGAR:

- ① 1F NEOZED VARRÓFI 63/35A
- ② 3F NEOZED VARRÓFI 63/50A
- ③ 3F NEOZED VARRÓFI 63/25A

BR DAGS BREYTING REIKN TEIKN

HRAFNI STA HFJ. – FJÖLBÝLISHÚS VÍÐ GARÐAVEG

RAFORKUVIRKI
LÁGSPENNA – TÖFLUR OG DREIFING
KERFISMYND
HÚS 2

HANNAÐ/TEIKN JJ/VK
ATH
SAMÞYKKT *SU*
KT 110856-7769

KVARDI REYKJAVÍK 08 11 2001

VERKNR TEIKN NR BR
00370 2.6.606



BORGARTÚNI 20, 105 REYKJAVÍK, Sími 585-9000, Símbréf 585-9010, Netfang vsó@vso.is