


KERFISMYND – SMÁSPENNA-TÖFLUR/LAGNALEIÐIR

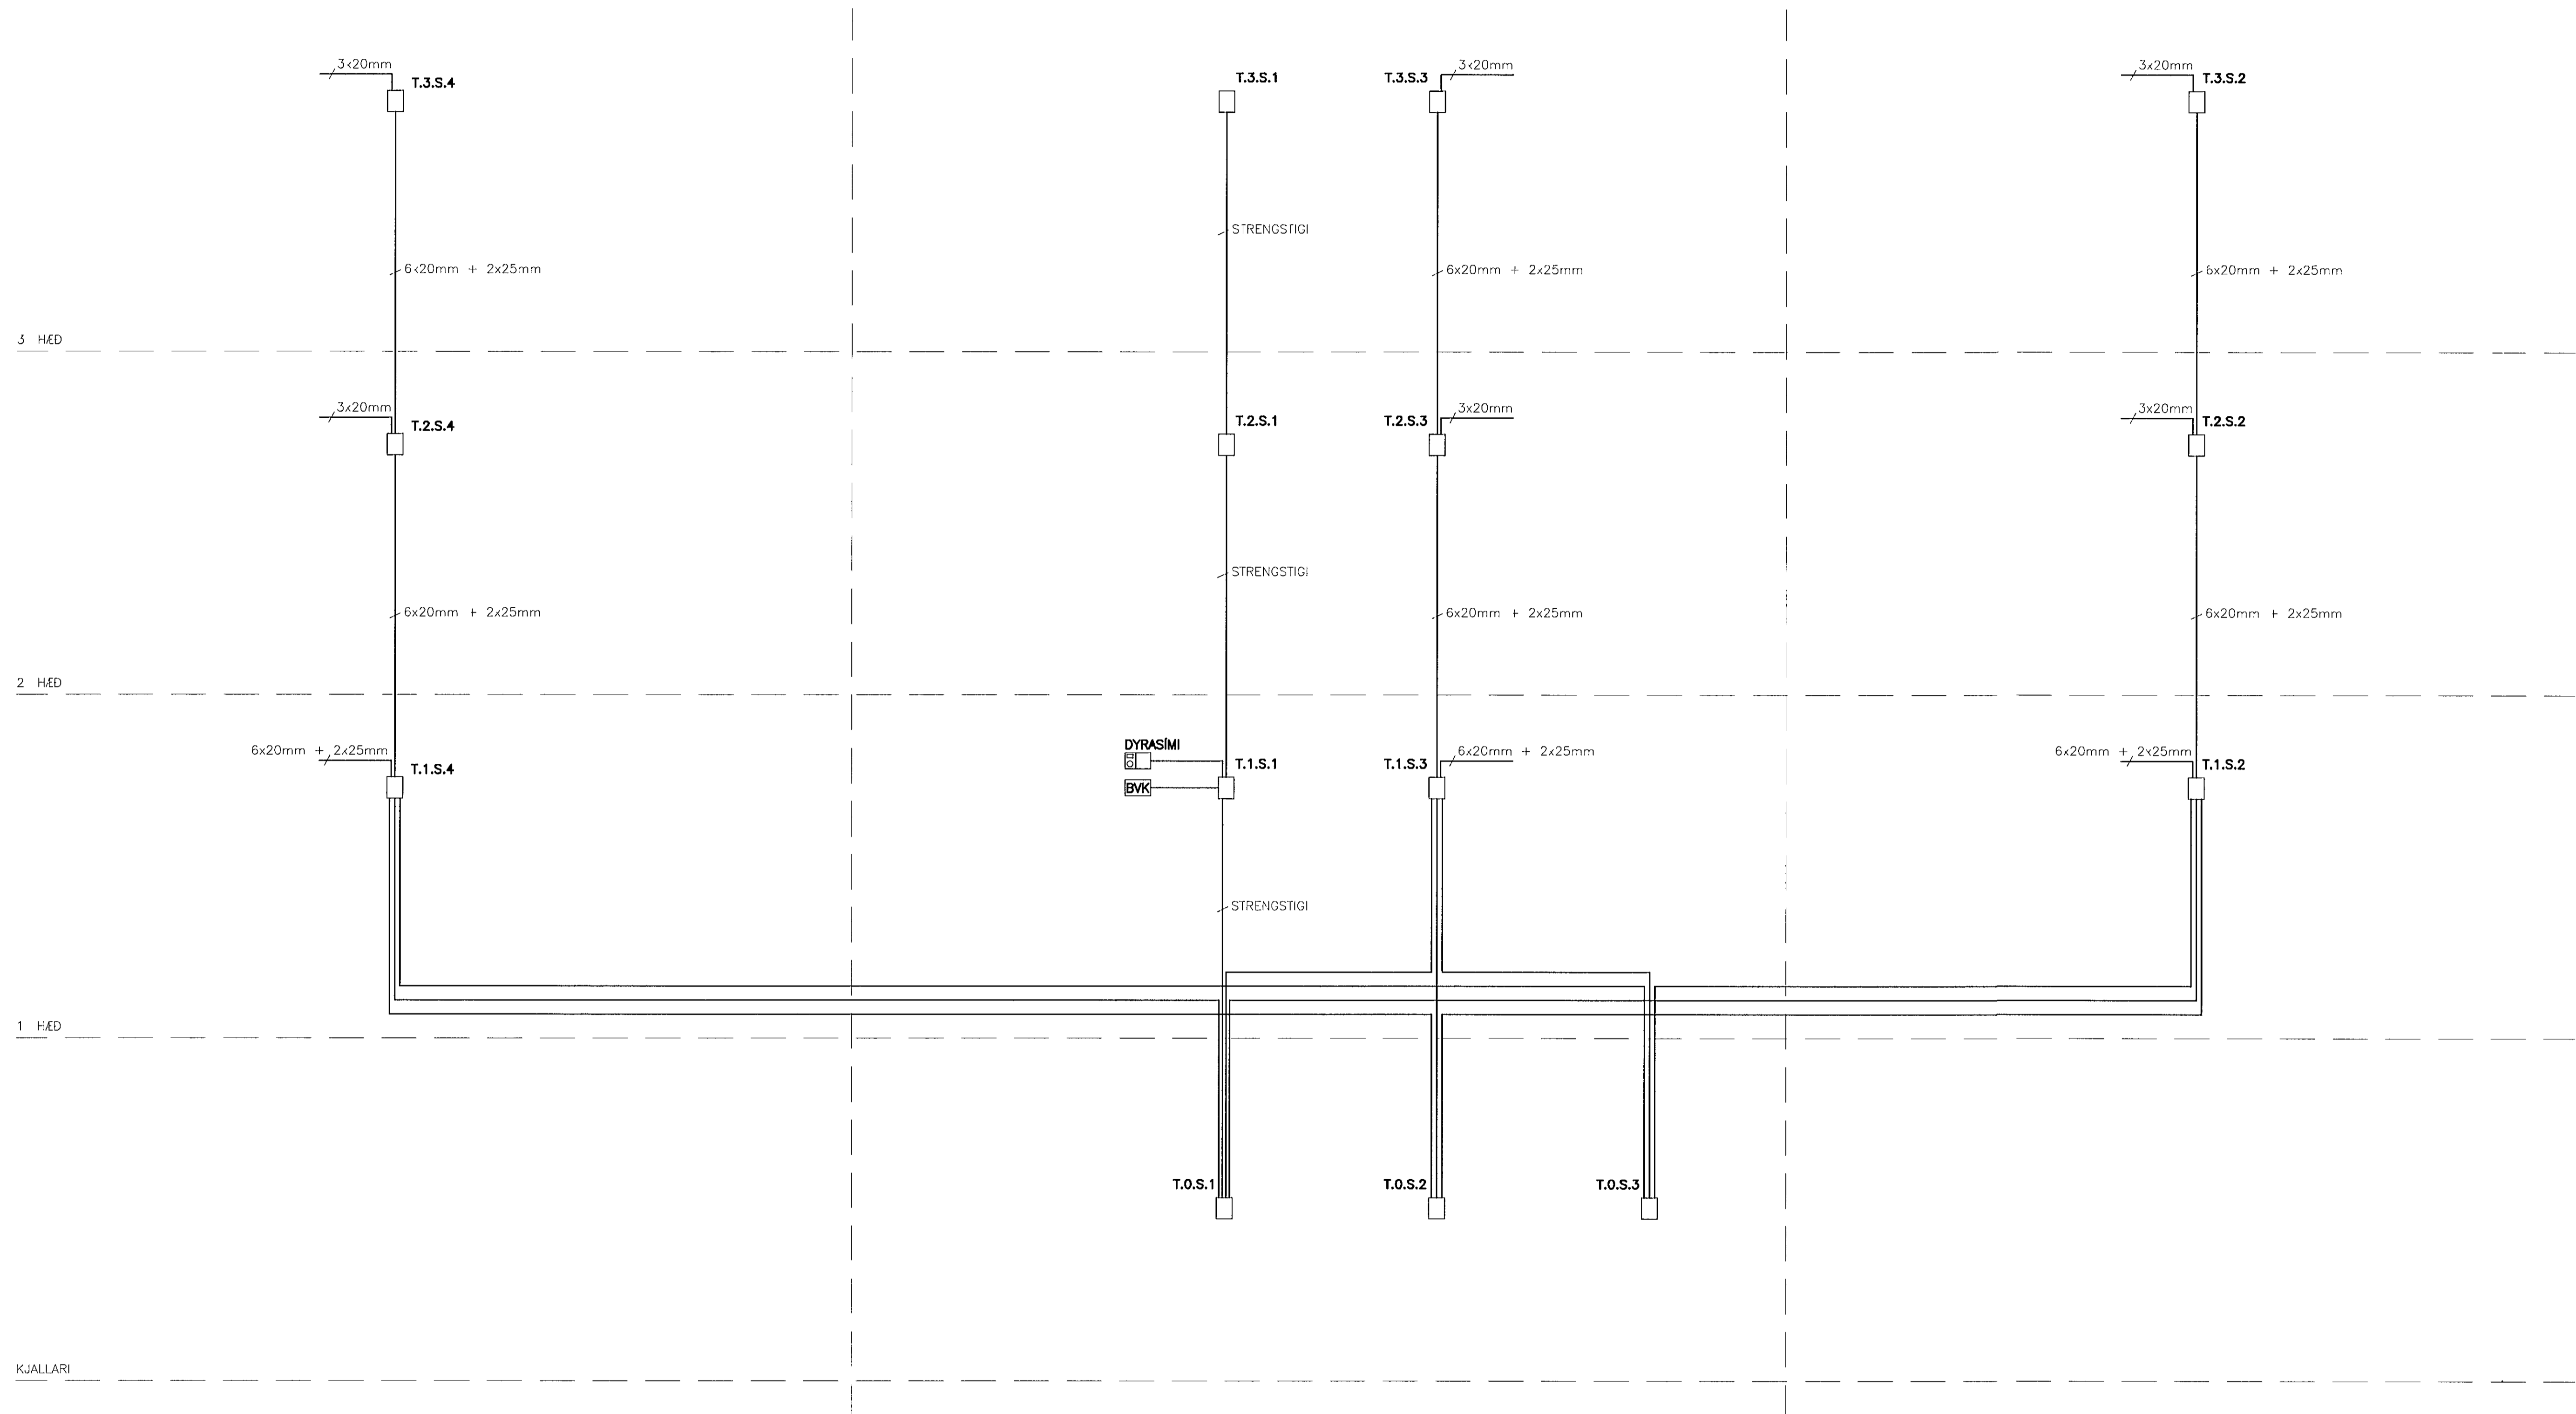

SKÝRINGAR:

- T O S 1 INNTAK SÍMA
- T O S 2 INNTAK LOFTNET/BREIDBAND
- T O S 3 SJÓKRATALKERFI
- T1S2-T1S4 SMÁSPENNUTÖFLUR Á 1-3. HÆÐ FYRIR
- T2S2-T2S4 SAMTENGINGU OG MILLIDRÁTT
- T3S2-T3S4

BR	DACS	BREYTING	REIKN	TEIKN
HRAFNISTA HFJ. – FJÖLBÝLISHÚS VÍÐ GARÐAVEG				
RAFORKUVIRKI SMÁSPENNA-TÖFLUR/LAGNALEIÐIR KERFISMYND HÚS 2			HÁNNAD/TEIKN ATH SAMÞYKKT KT	JJ/VK <i>SU</i> 110856-7769
KVARÐI			REYKJAVÍK	08 11 2001
VERKNR			TEIKN	NIR BR
00370			2.6.607	

