
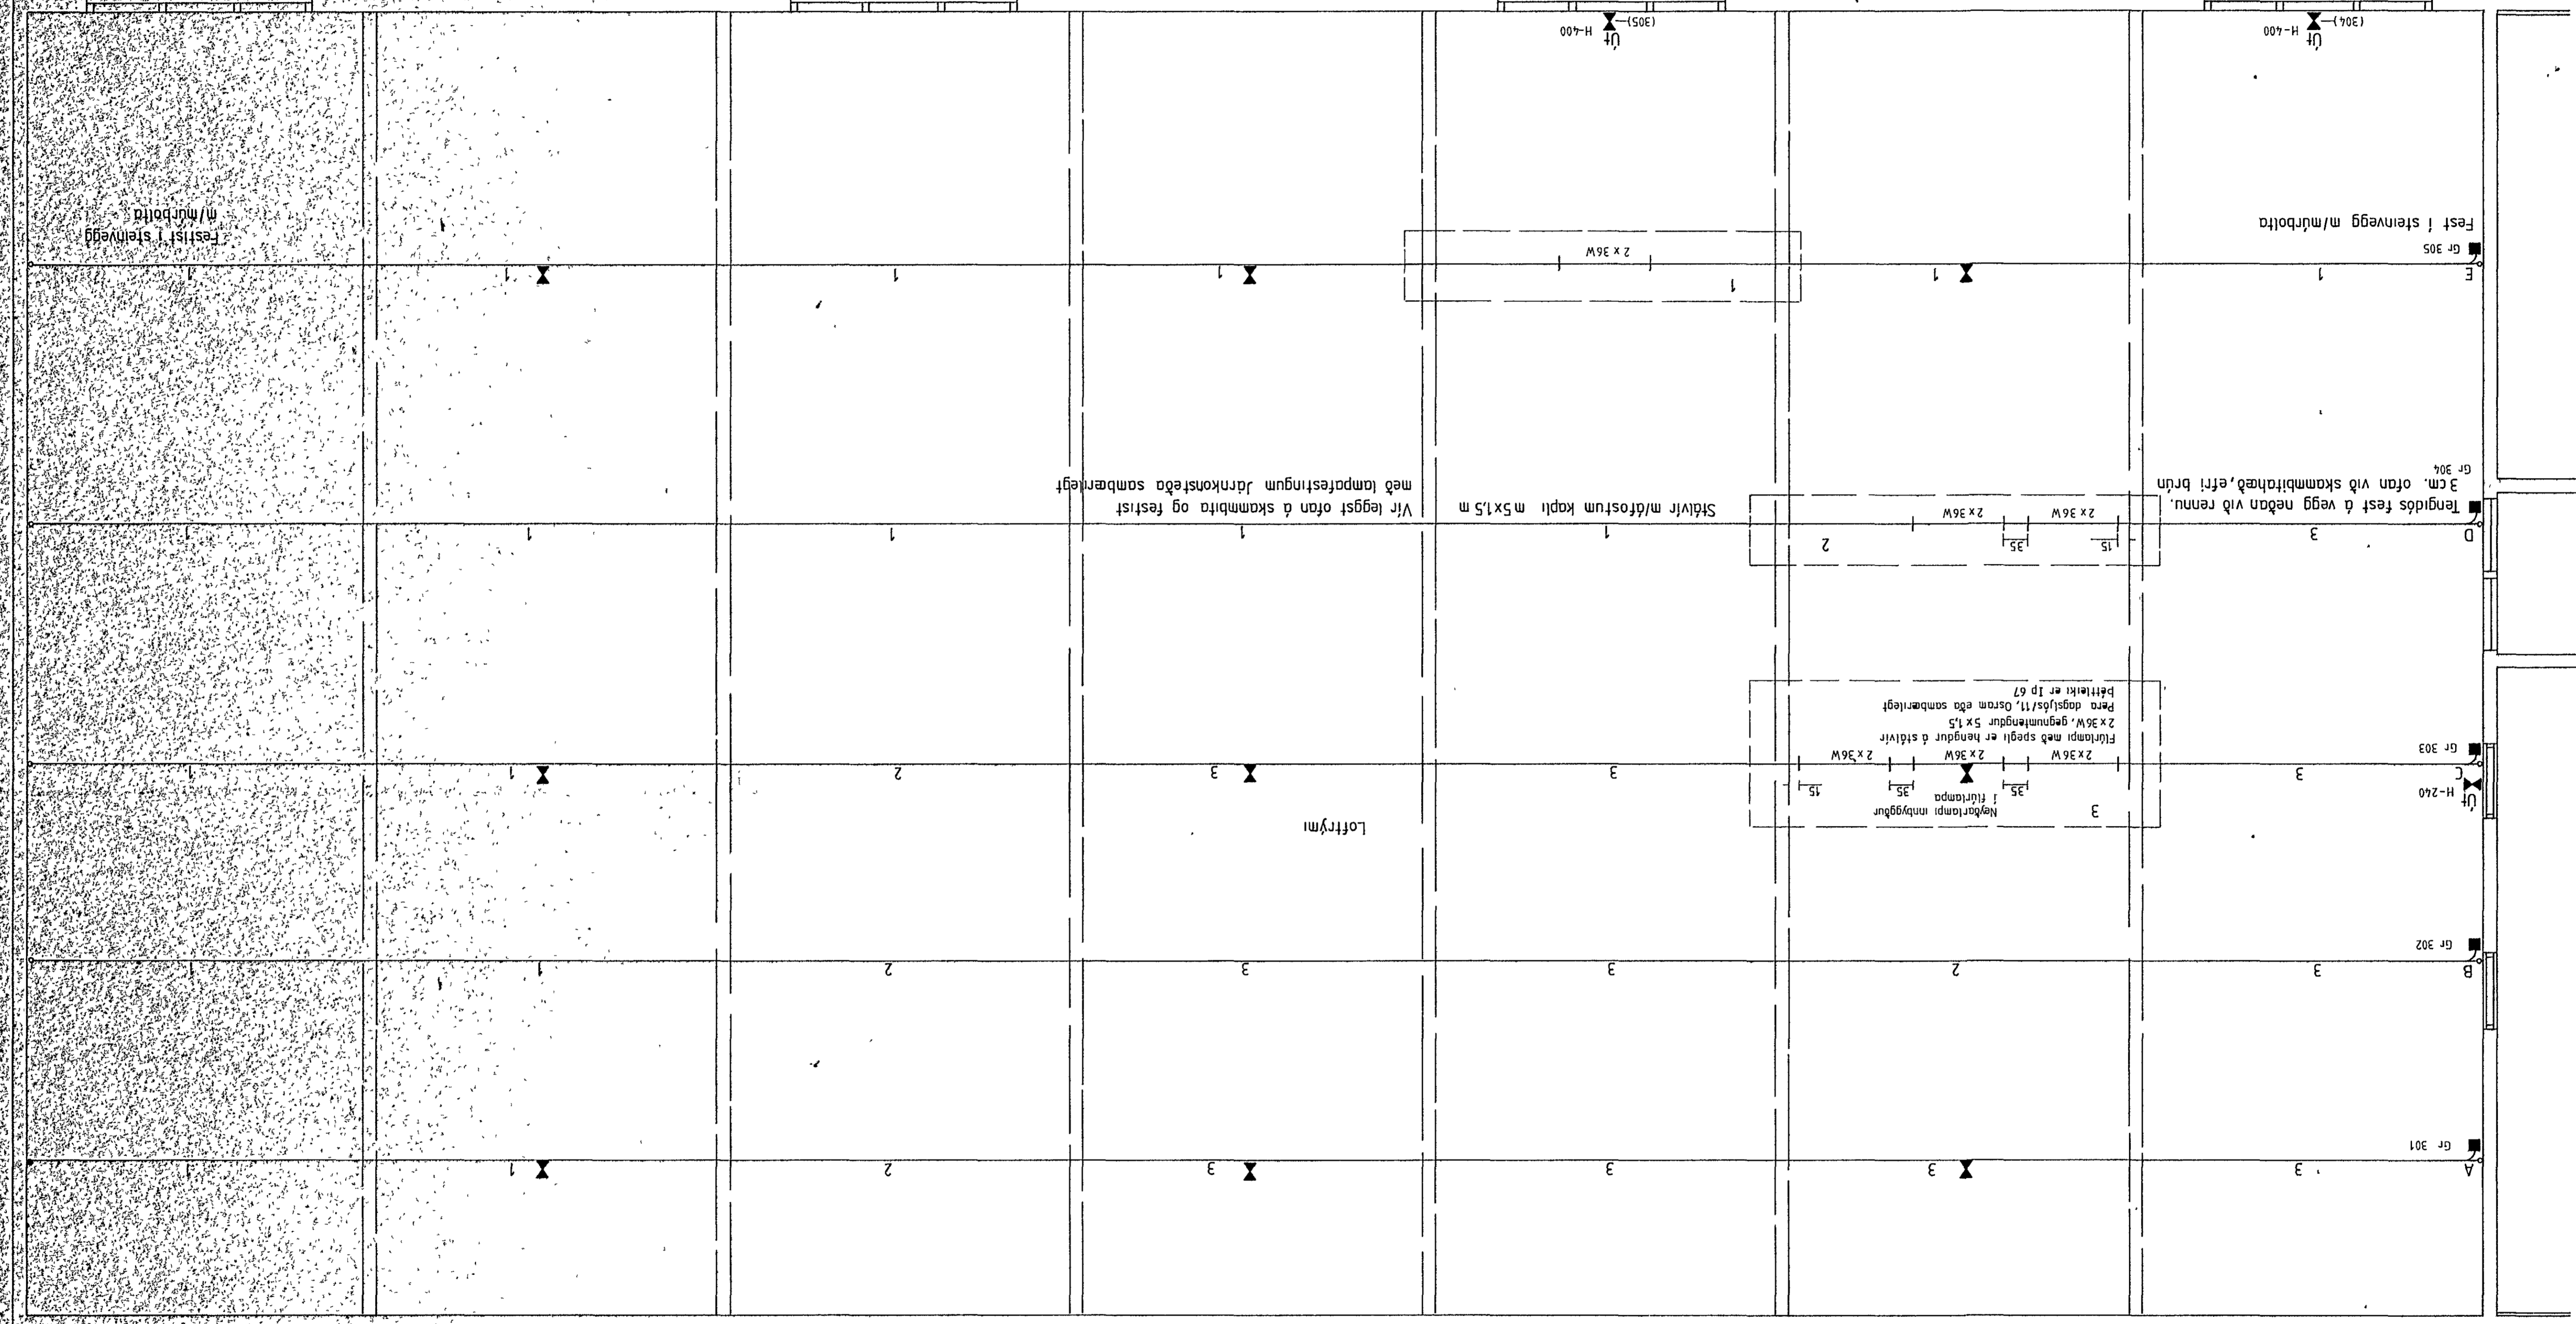
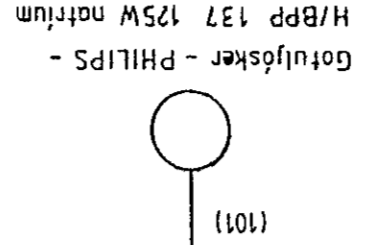
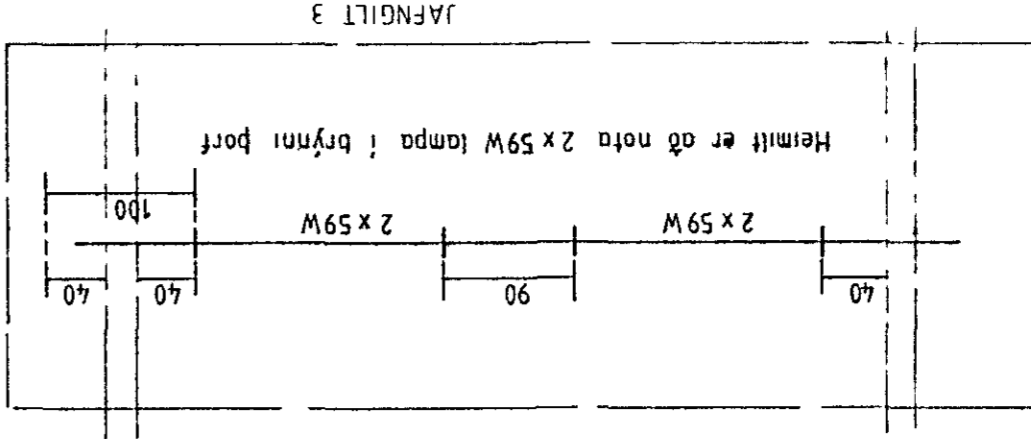


RAF Kauptangi vímyrveg 600 Akureyrri s 96-26400 Arni Bergmann Pétursson
 Heiti Öseyraraut 17 Háfræfni
 Fiskvinnsluhaus
 LAMPAPLAN
 Teikn S.F.A.
 Mkv. 1:50
 Dags. 19.12.1987
 Hannab A.B.P.

1:50
 Grunnmynd eftir hæð

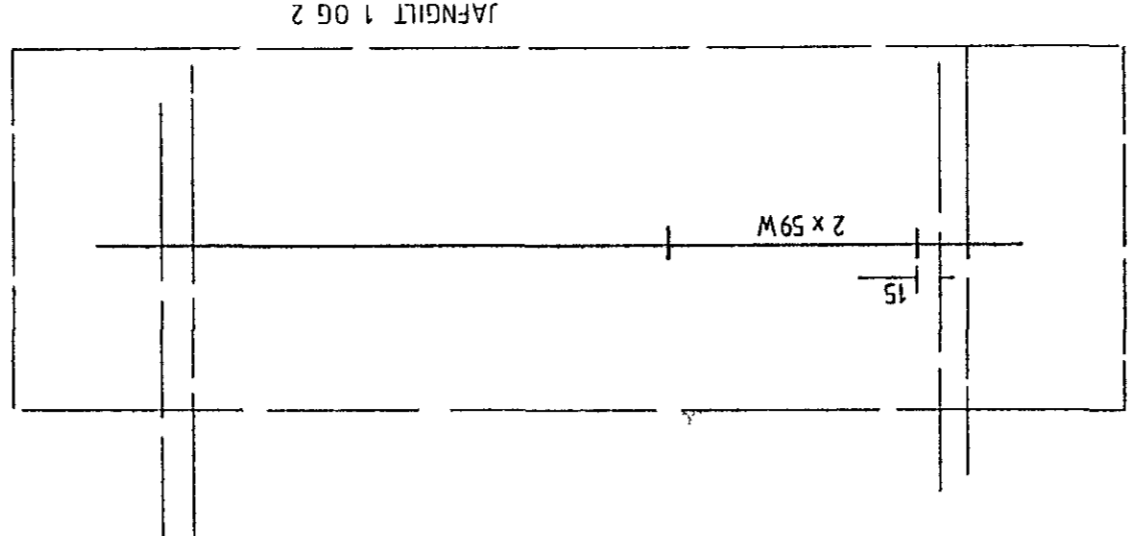

Ut H-400 (304)

Ut H-400 (305)

Gr 305

Gr 306

Gr 303

Ut H-240

Gr 302

Gr 301

Neðarlampi innbyggður
 1 flúrtampa 1,35
 2 x 36W 15
 Flúrtampi með spegli er hengdur á stálvr
 2 x 36W, gegnumlengdur 5 x 1,5
 Þetta dagsljóð/11, Öðrum eða sambærlegi
 Þéttleiki er 1p 67

Stálvr m/döfum kappi m 5x1,5 m
 Vef leggst ofan á skambita og festist
 með lampafestingum járkonstæða sambærlegi

Festist í steinveg
 m/múrboita