


12 11 10 9 8 7 6 5 4 3 2 1

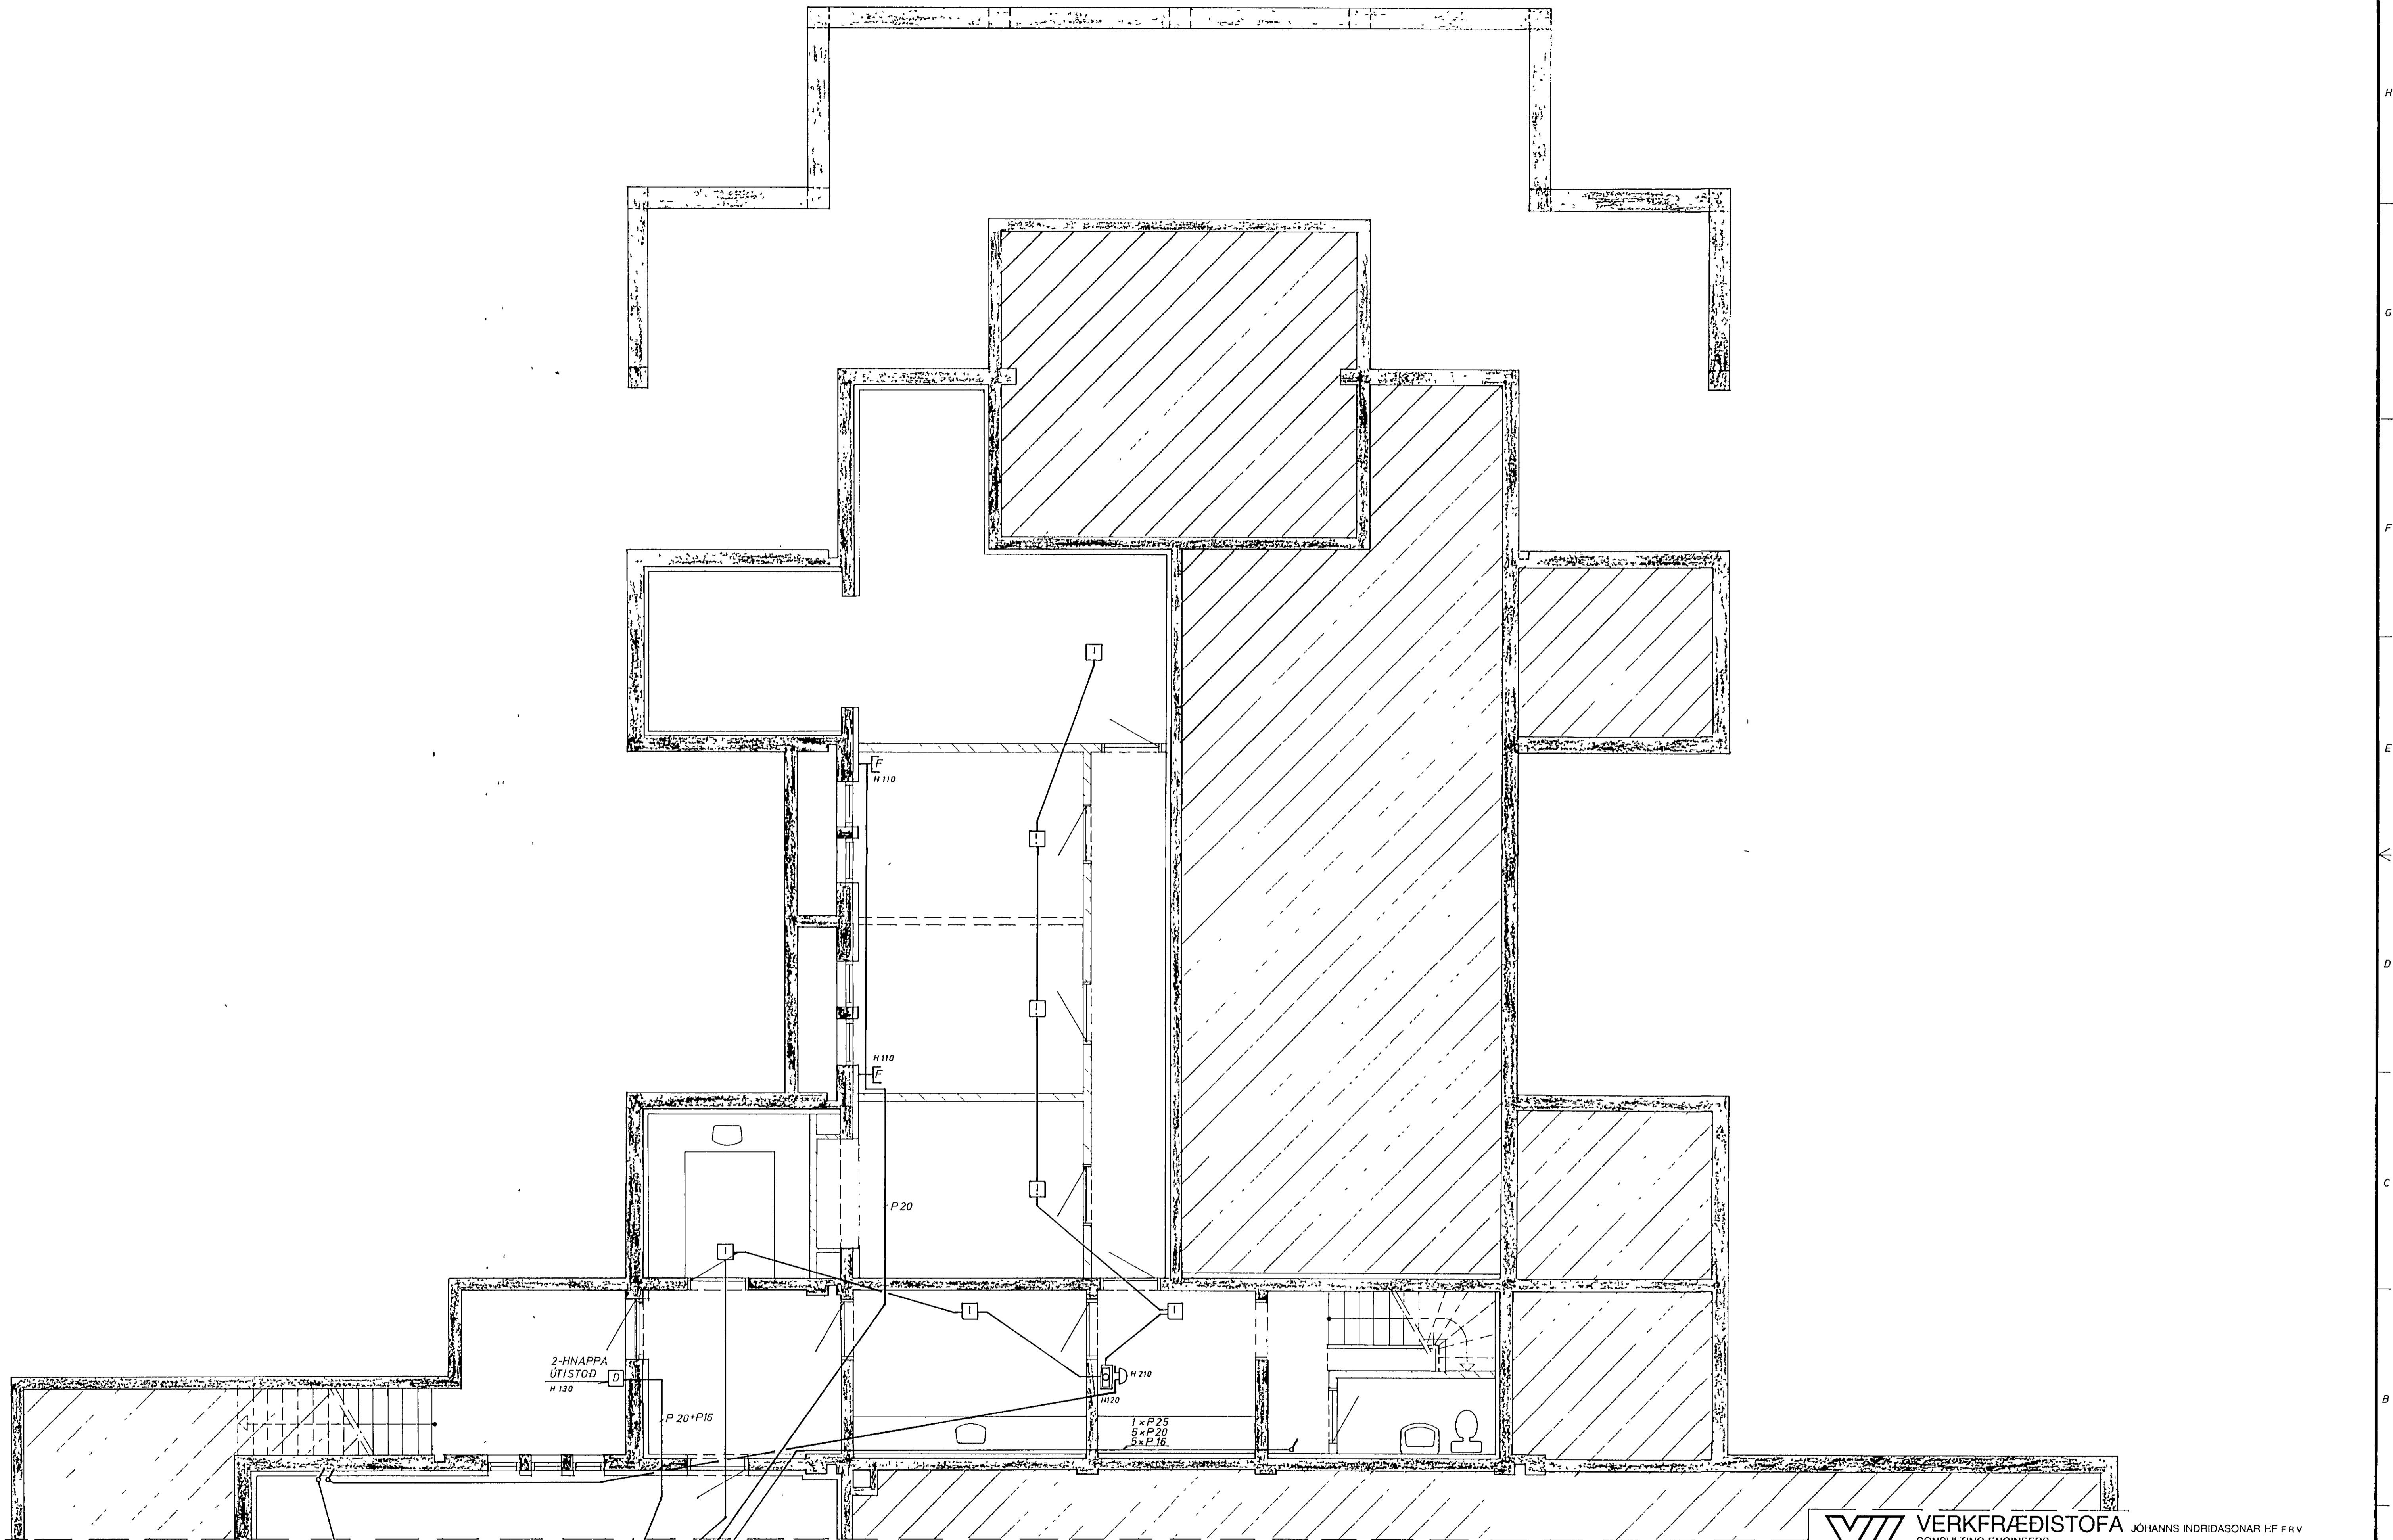

**VERKFRÆÐISTOFA** JÓHANNIS INDRÍDASONAR HF F.R.V.  
 CONSULTING ENGINEERS  
 SÍÐUMULLI 1 106 REYKJAVÍK SÍMI (TEL) 91 687319 TELEX 2012 VIRKIR

<b>KAPELLA Á JÓFRÍÐARSTODUM, HAFNARFIRÐI</b>			
HÓJS	RAFLOGN	KJALLARI, B HLUTI	22 05 1991
TÍM			
S	SMÁSPENNA		
DAGS	SEPT 90	MKV 1 50	5 0 9 9 0 0 6 - 3 7 1 0 5 7

12 11 10 9 8 7 6 5 4 3 2 1