


12 11 10 9 8 7 6 5 4 3 2 1

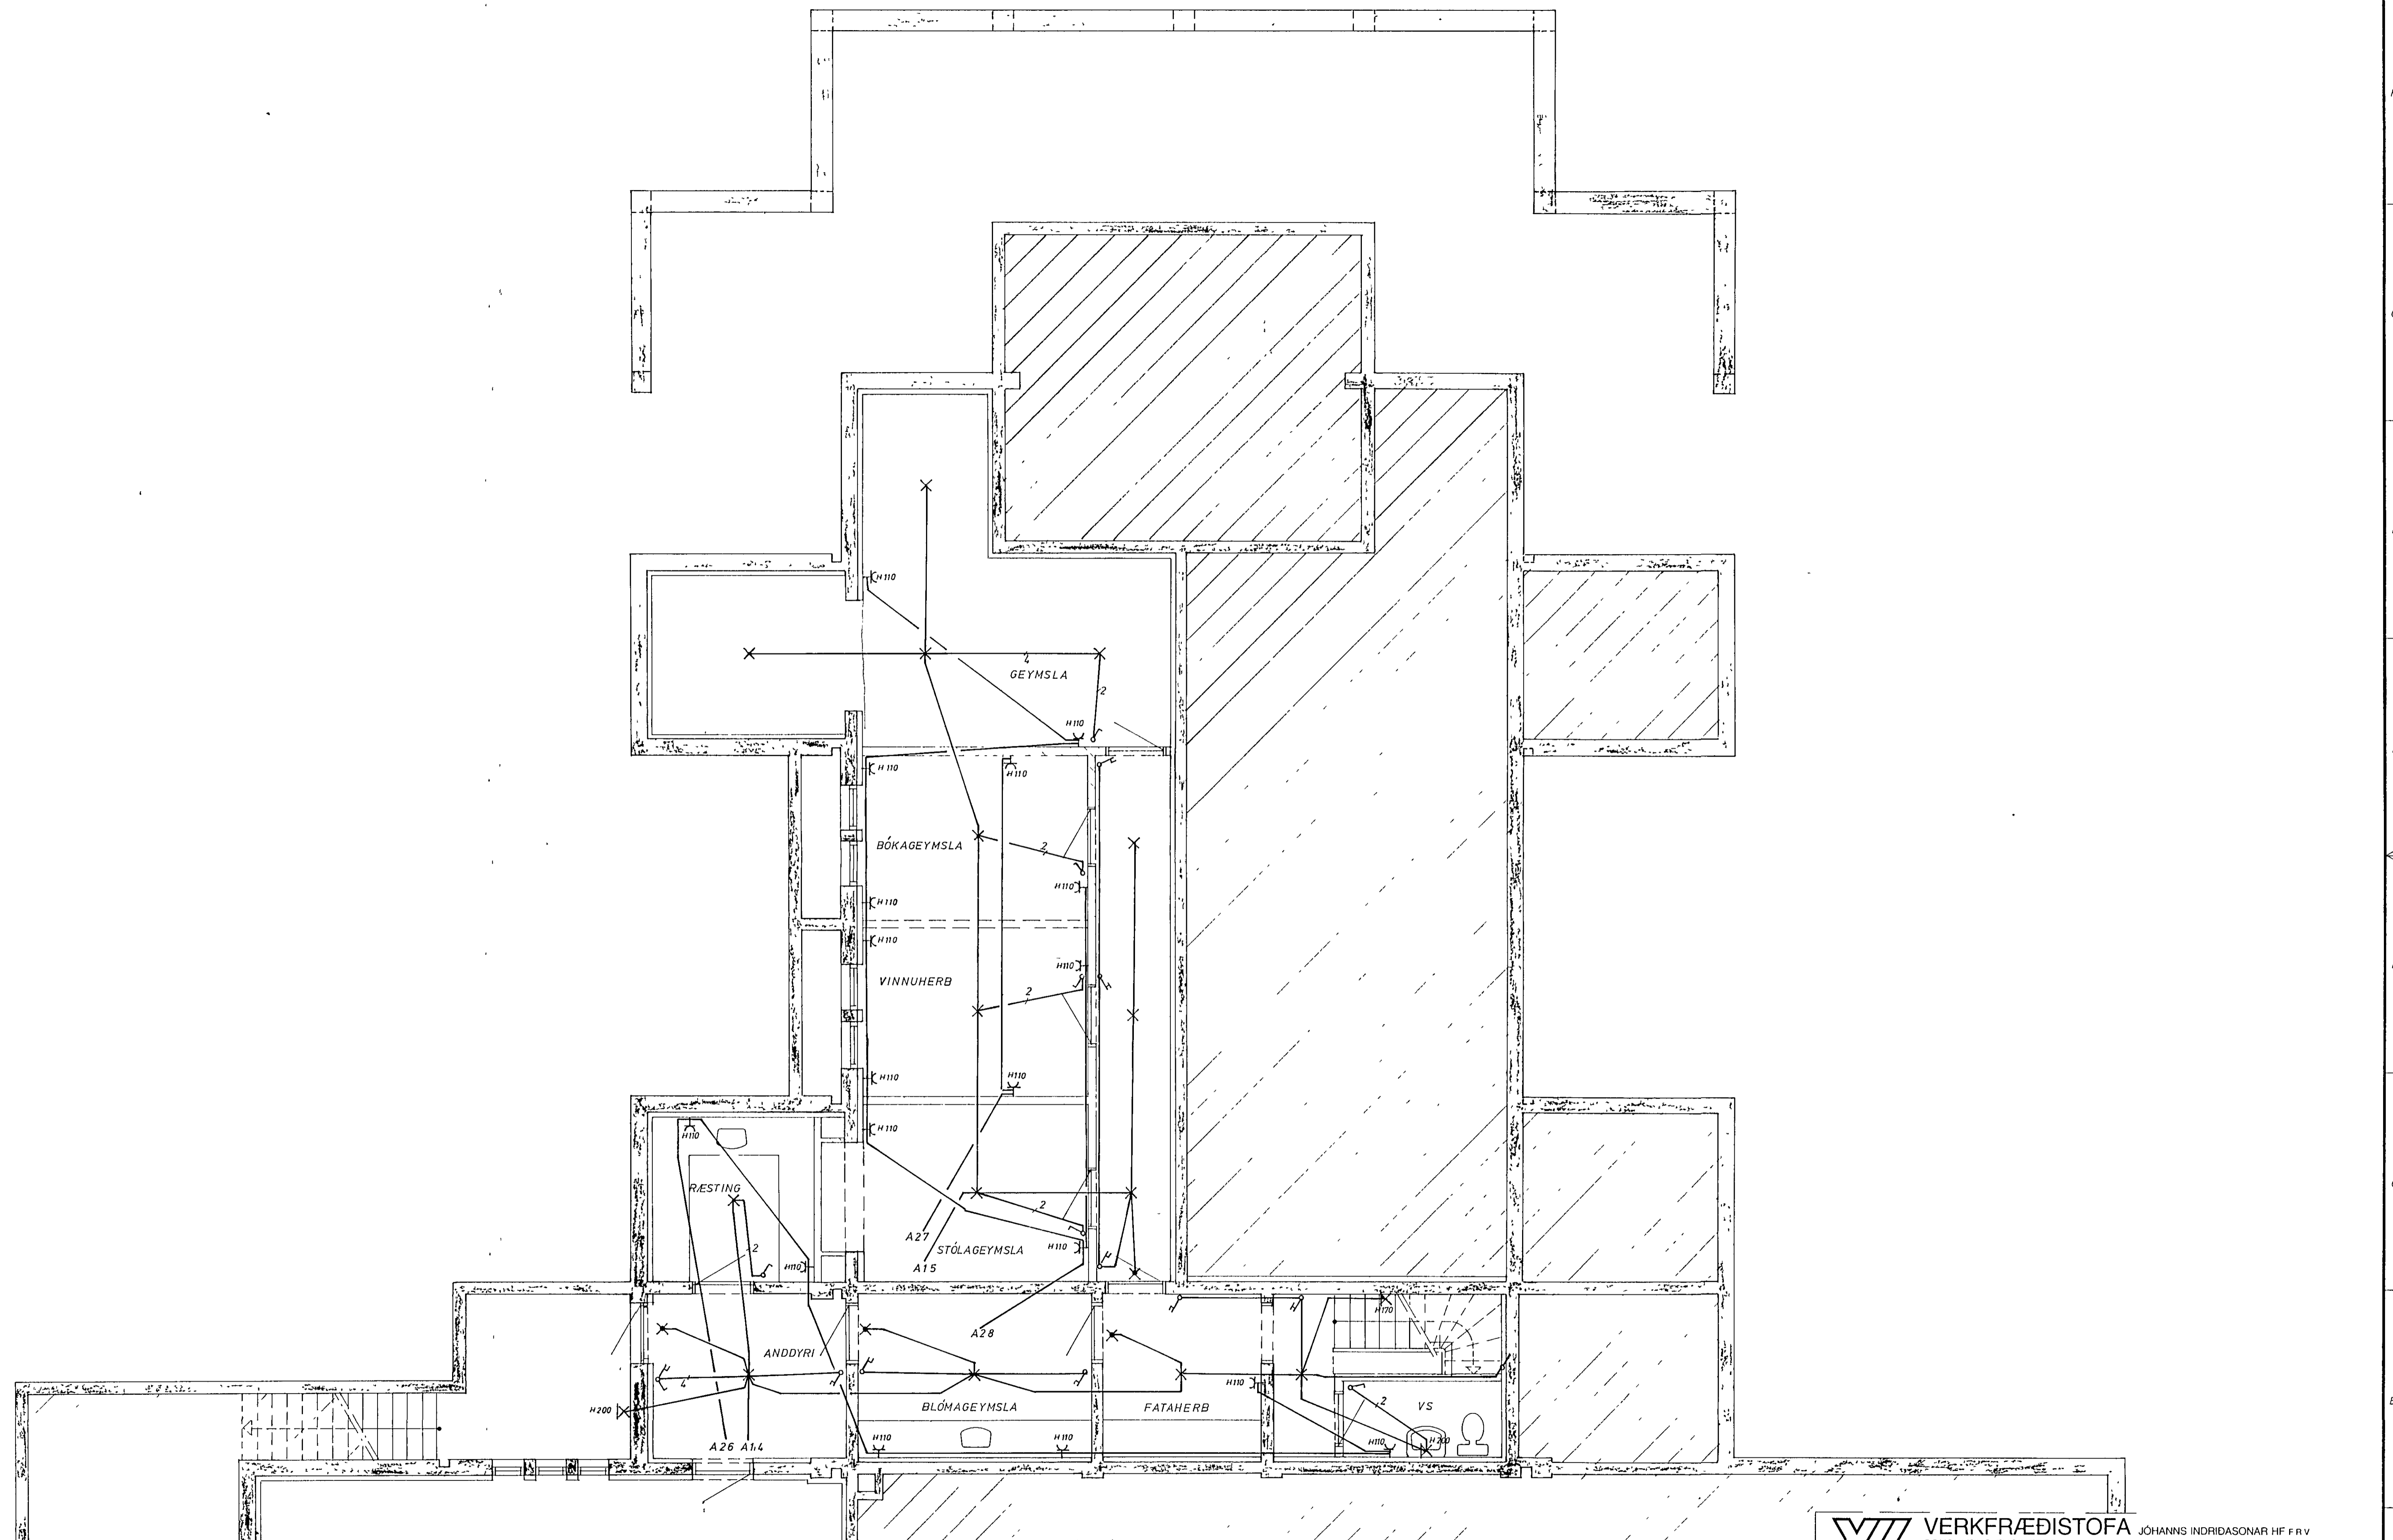

VERKFRÆÐISTOFA JÓHANNIS INDRÍDASONAR HF FRV
 CONSULTING ENGINEERS
 SÍÐUMULI 1 108 REYKJAVÍK SÍMI (TEL) 91 687319 TELEX 2012 VIRKIR

KAPELLA Á JÓFRÍÐARSTOÐUM, HAFNARFIRÐI		HOJS	RAFLOGN	KJALLARI, B HLUTI	22 05 1991
		TIM			12 09 1991
S	LÁGSPENNA				
DAGS	SEPT '90	MKV	150	5 0 9 9 0 0 2 - 3 7 1 0 5 5	

12 11 10 9 8 7 6 5 4 3 2 1