


löntok samþykkt 1916 1991
 f.h. RAFVEITU HAFNARFIJÐAR
 Filbert Þrastinnsson

Samþykkt 2-1 1992
 VEGHA EULLNADARFIJÐINGAS
 Jón Þrastinnsson
 f.h. Rafveitu Hafnarfiðar

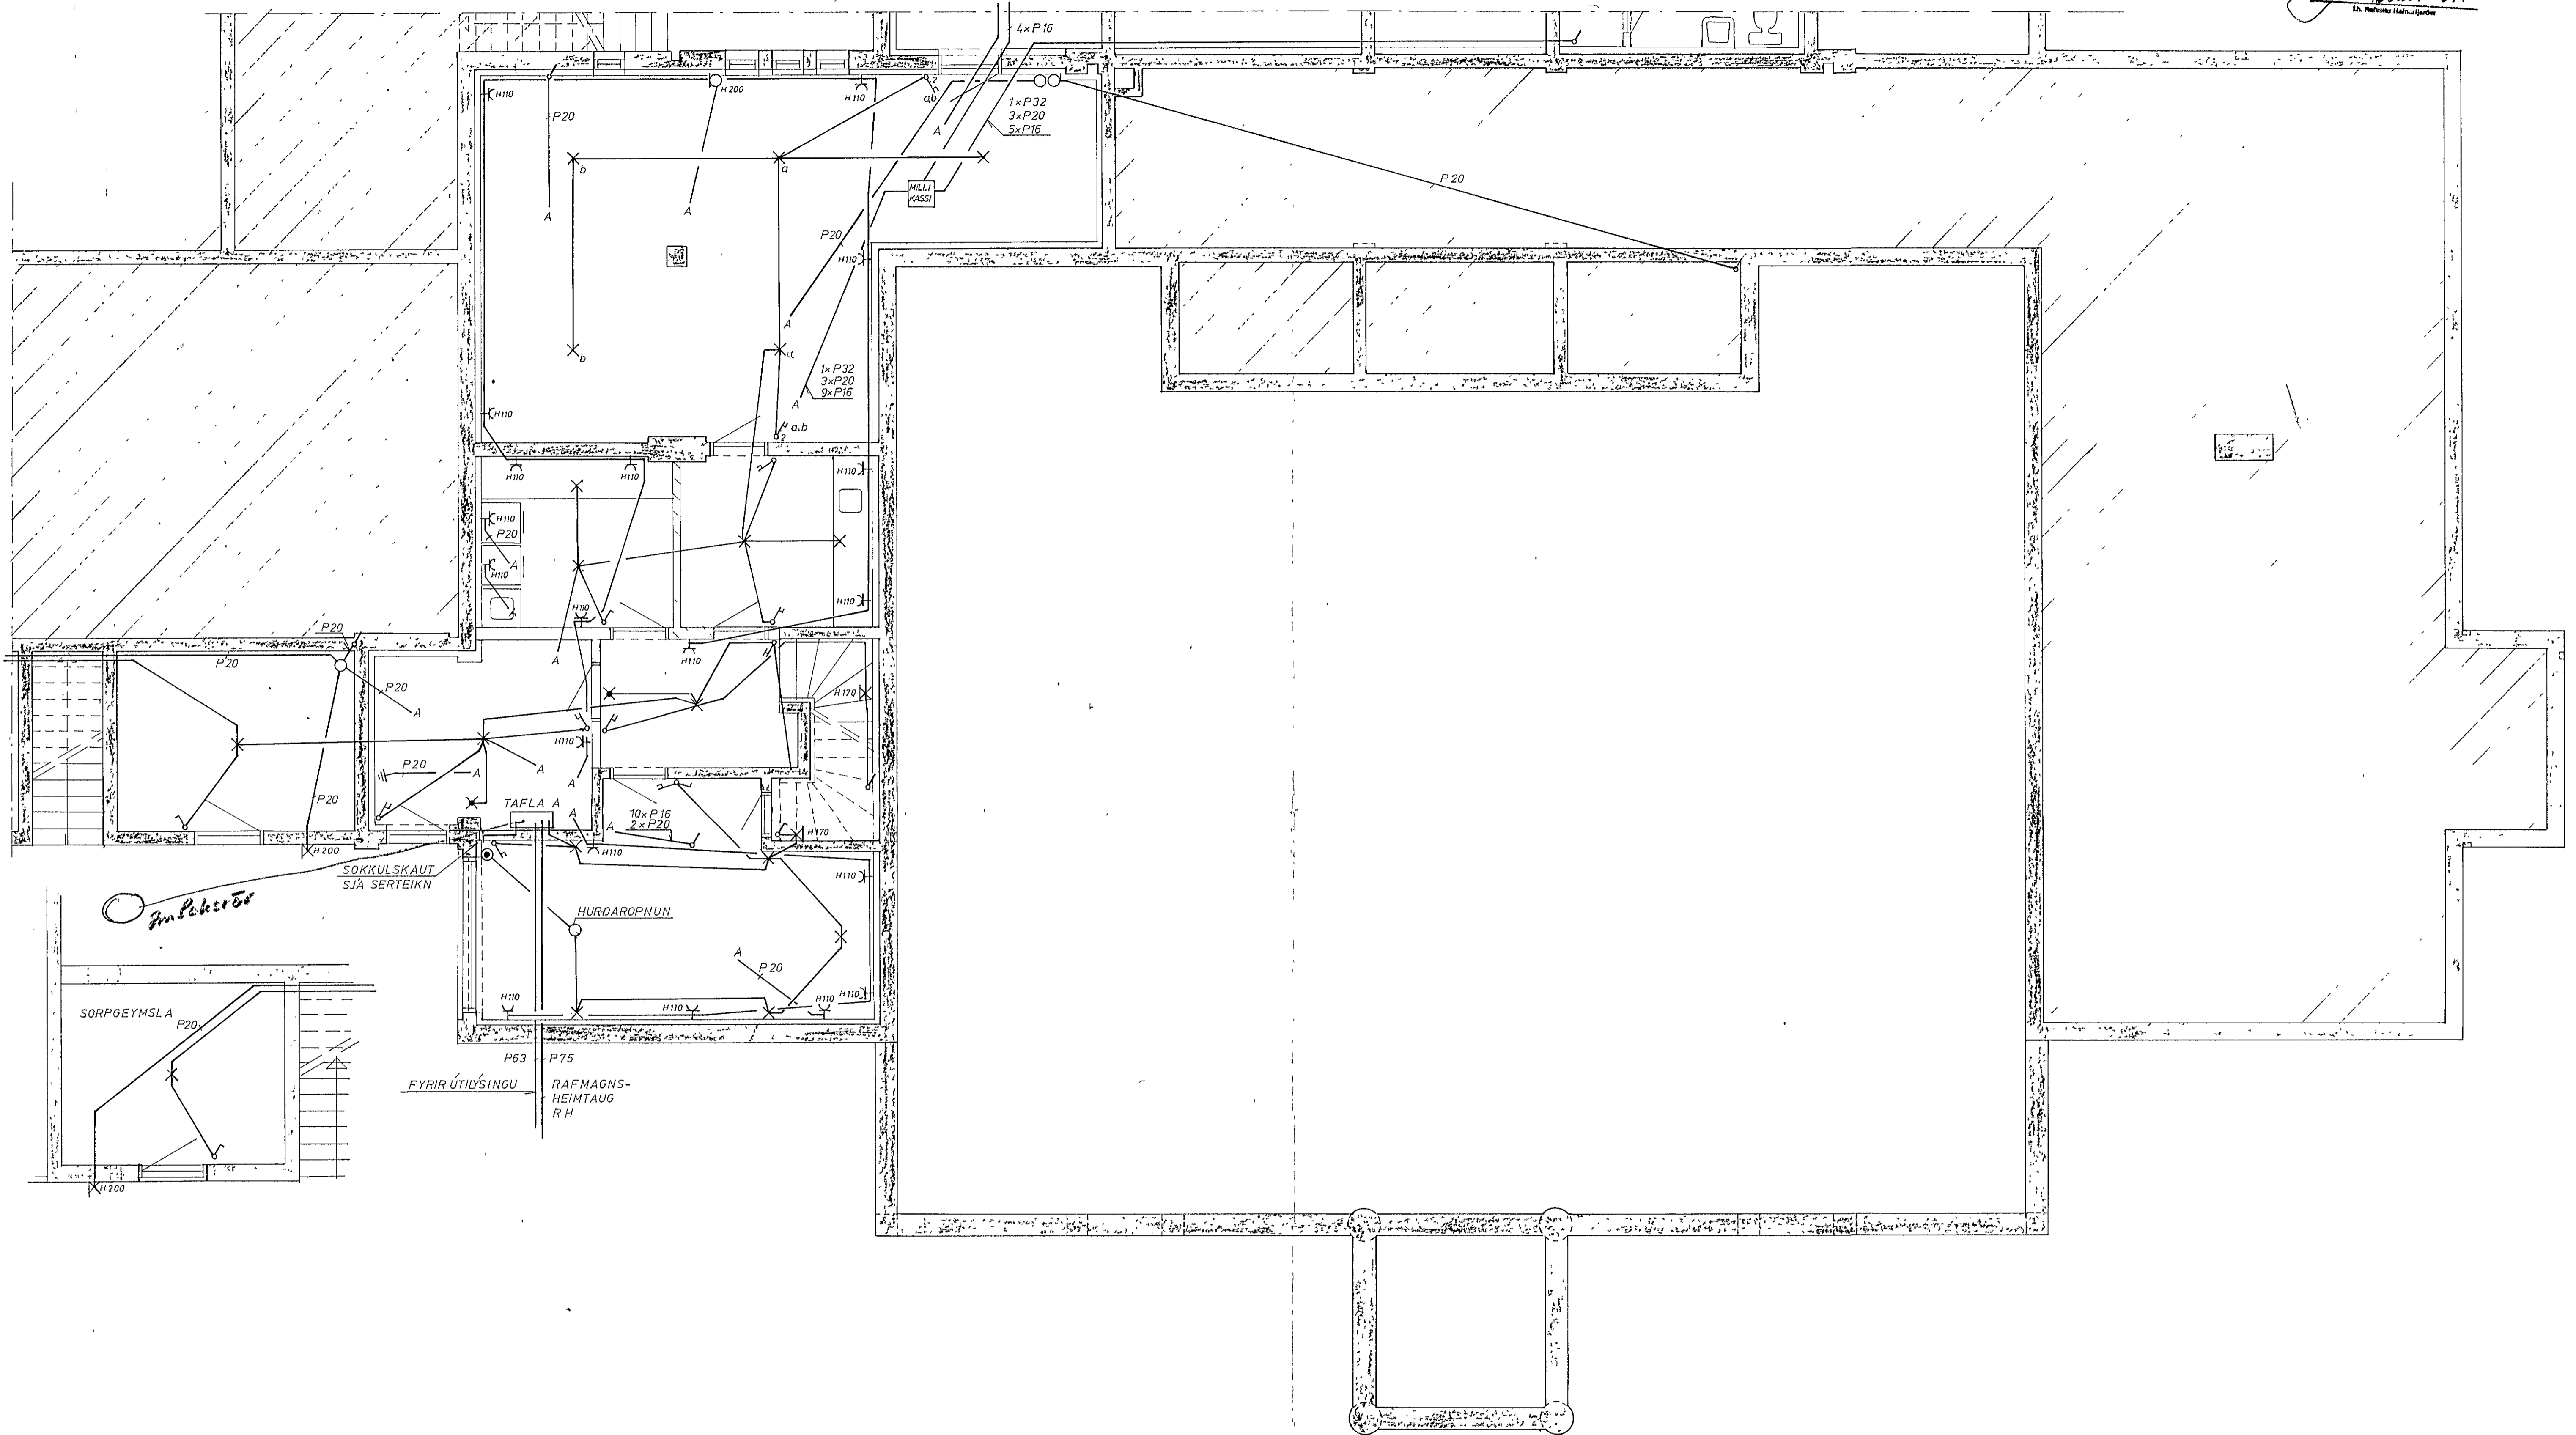

VERKFRÆDISTOFA JÓHANN INDRIDASONAR HF F.R.V.
 CONSULTING ENGINEERS
 SIDUMULI 1 108 REYKJAVÍK SIMI (TEL) 91 687319 TELEX 2012 VIRKIR

KAPELLA Á JÓFRÍÐARSTÖÐUM, HAFNARFIJÐI

HÓJ S	RAFLOGN	KJALLARI, A-HLUTI	24.09.1990
TÍM			21.05.1991
S	LÁGSPENNA		
DAGS SEPT 90	MKV 150	5 0 9 9 0 0 1	- 3 7 1 0 5 4

TEIKNING NR. 2995