



AÐALTAFLA

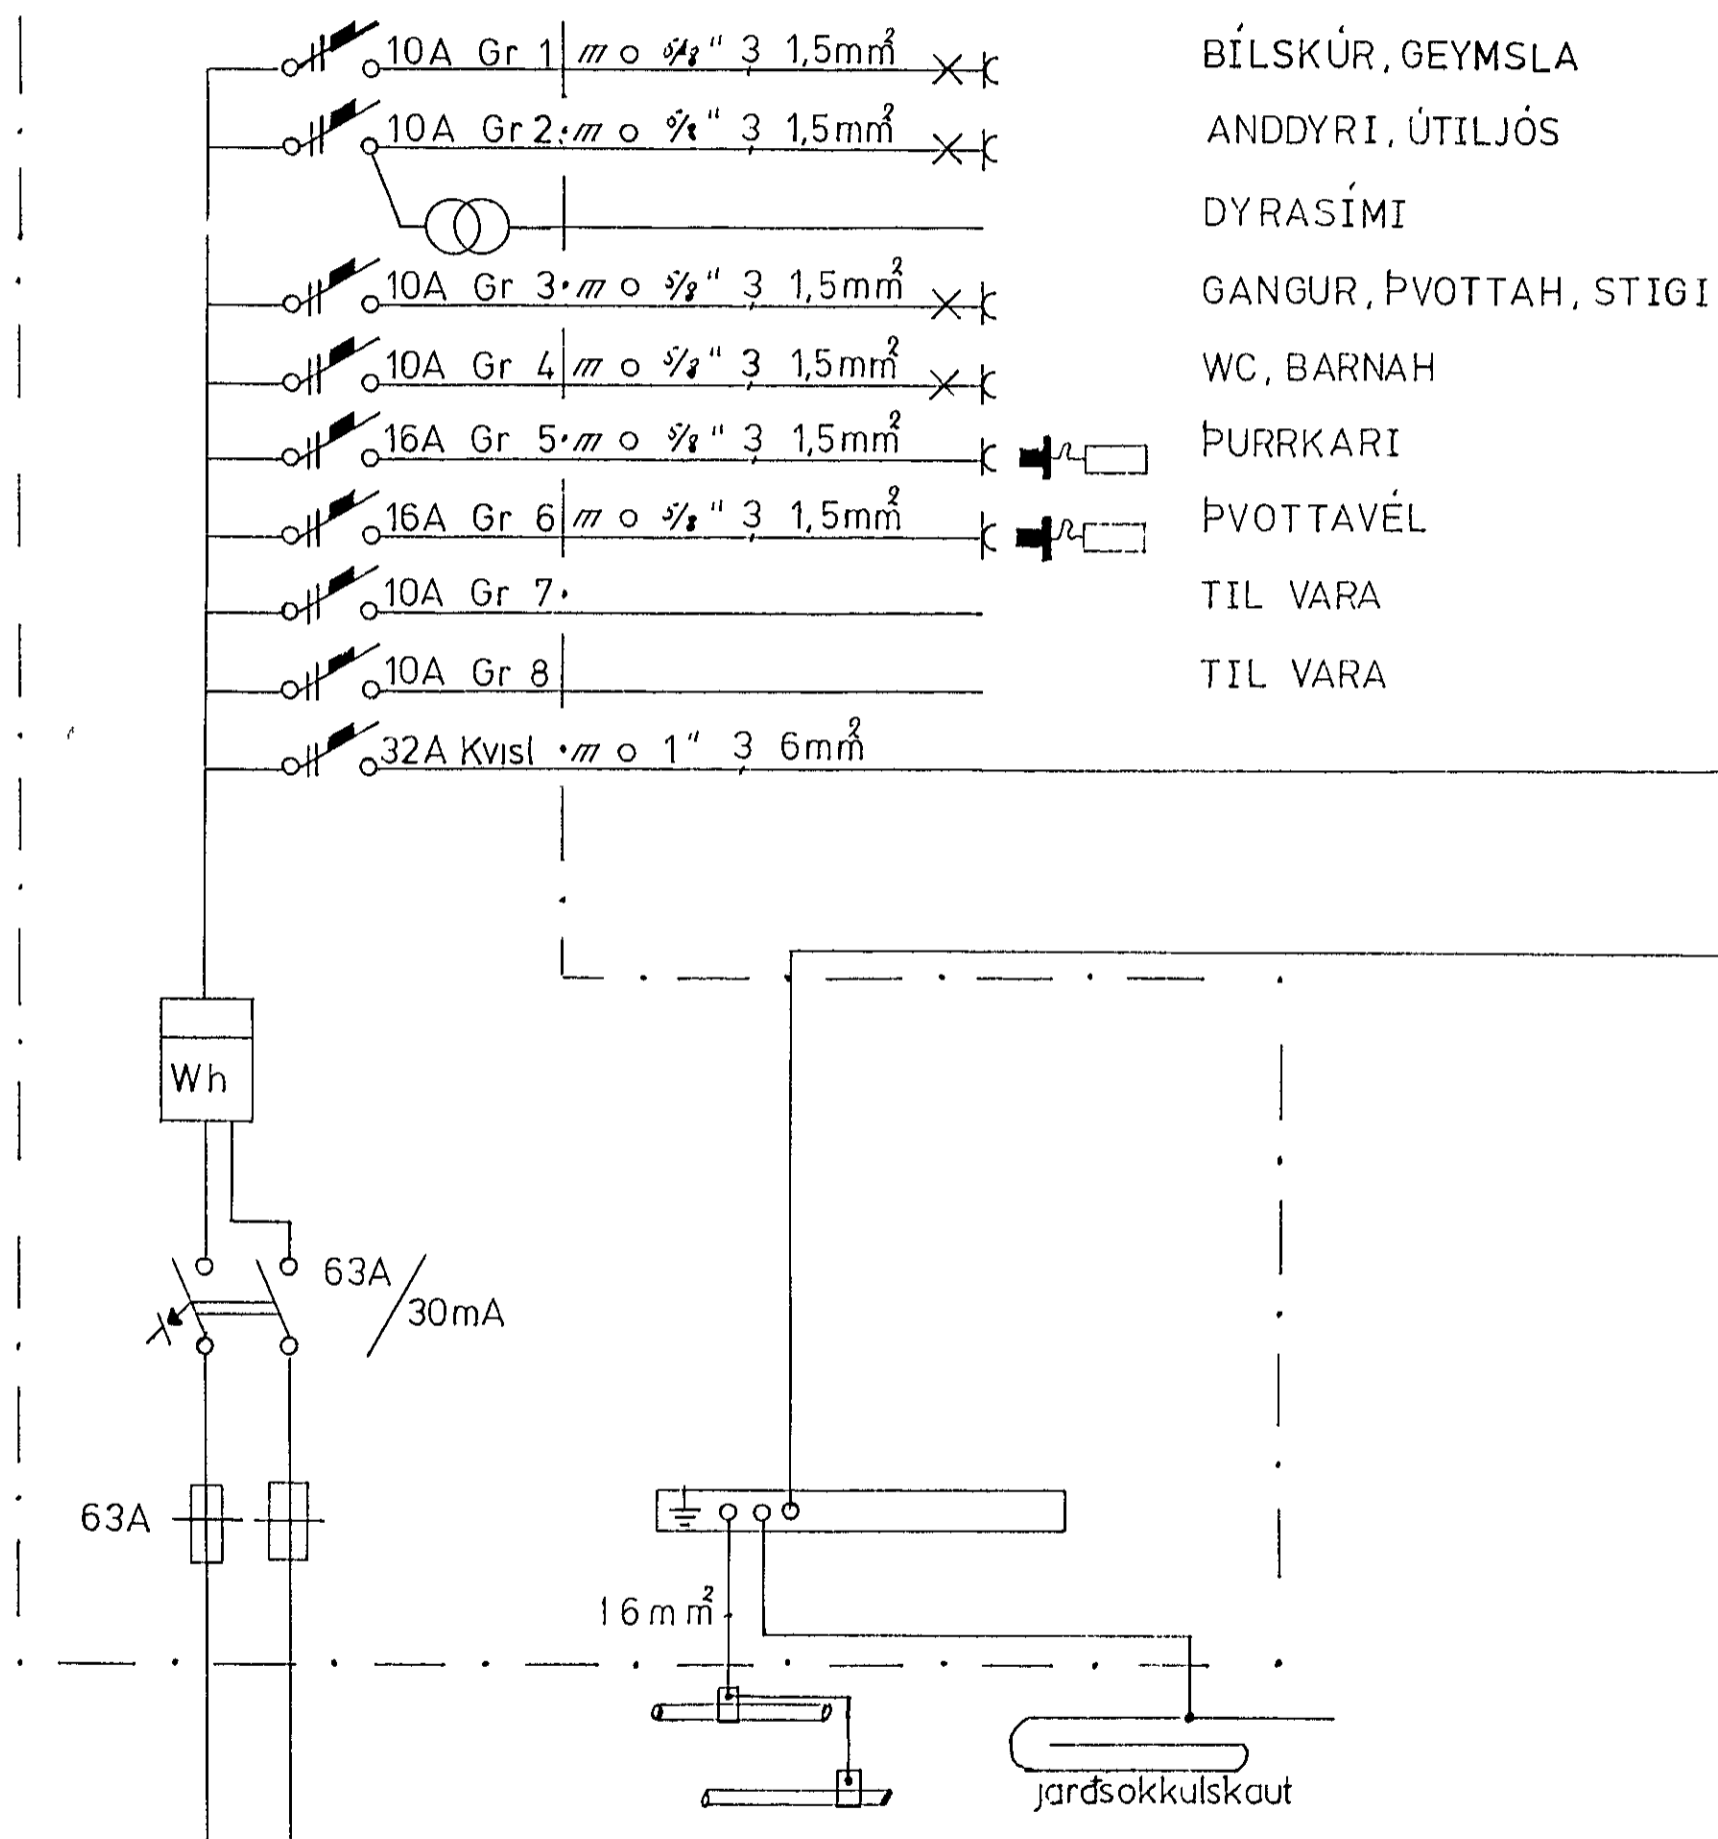

- BÍLSKÚR, GEYMSLA
- ANDDYRI, ÚTILJÓS
- DYRASÍMI
- GANGUR, ÞVOTTAH, STIGI
- WC, BARNAH
- ÞURRKARI
- ÞVOTTAVÉL
- TIL VARA
- TIL VARA

GREINATAFLA

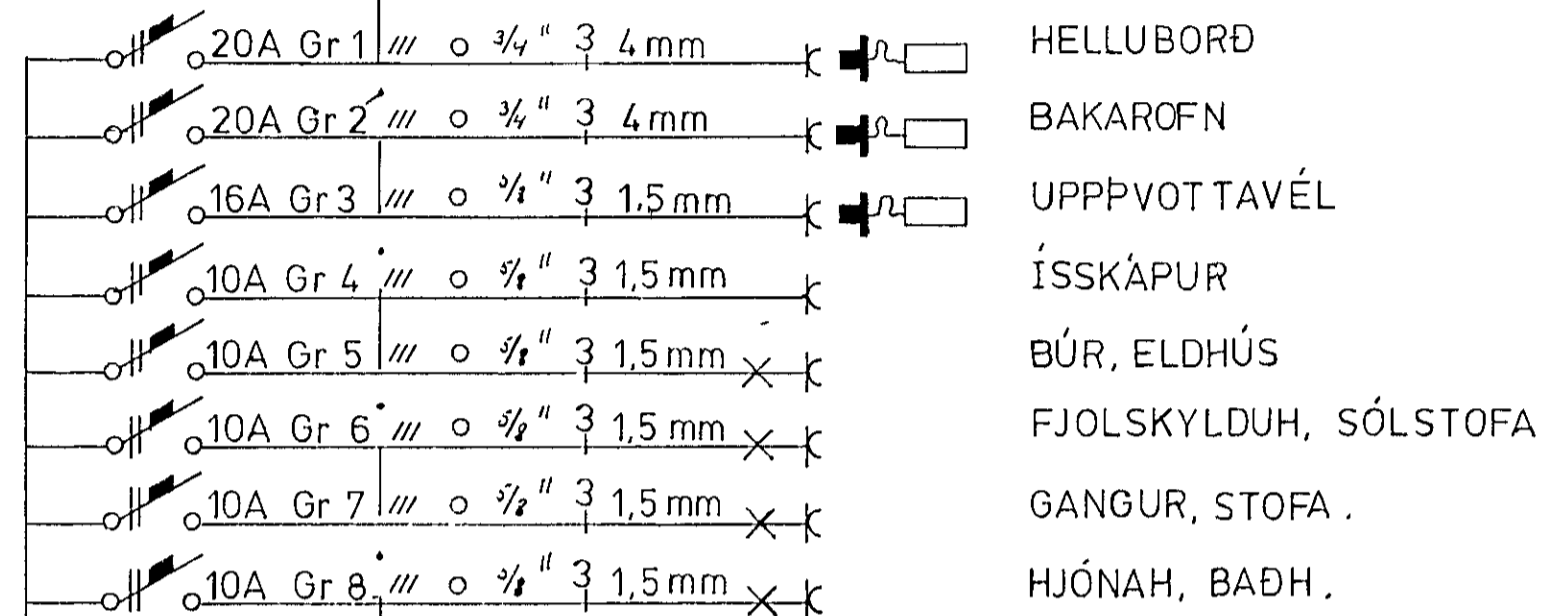

- HELLUBORÐ
- BAKAROFN
- UPPÞVOTTAVÉL
- ÍSSKÁPUR
- BÚR, ELDHÚS
- FJOLSKYLDUH, SÓLSTOFA
- GANGUR, STOFA
- HJÓNAH, BAÐH

Breytingav			KLETTAGATA 14 HAFNARFIRDI	
Nr	Dags	Skfn		
			ÞÓRIR B GUÐMUNDSSON.	H.P.G., P.G., S.P.G.
			LYNGMOAR 3. SIMI 46186	M
			RAFLOGN.	Dags
				Þórir B Guðmundsson