

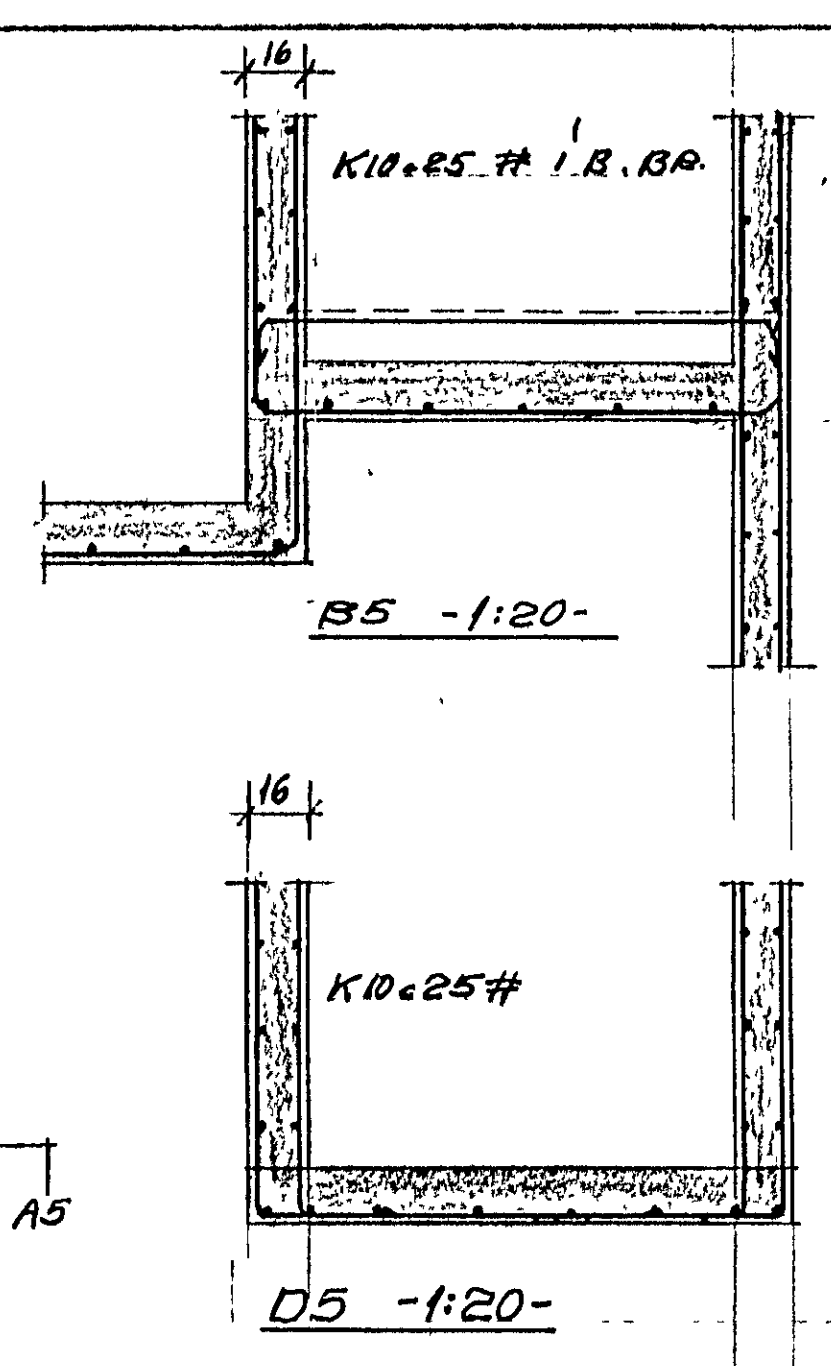
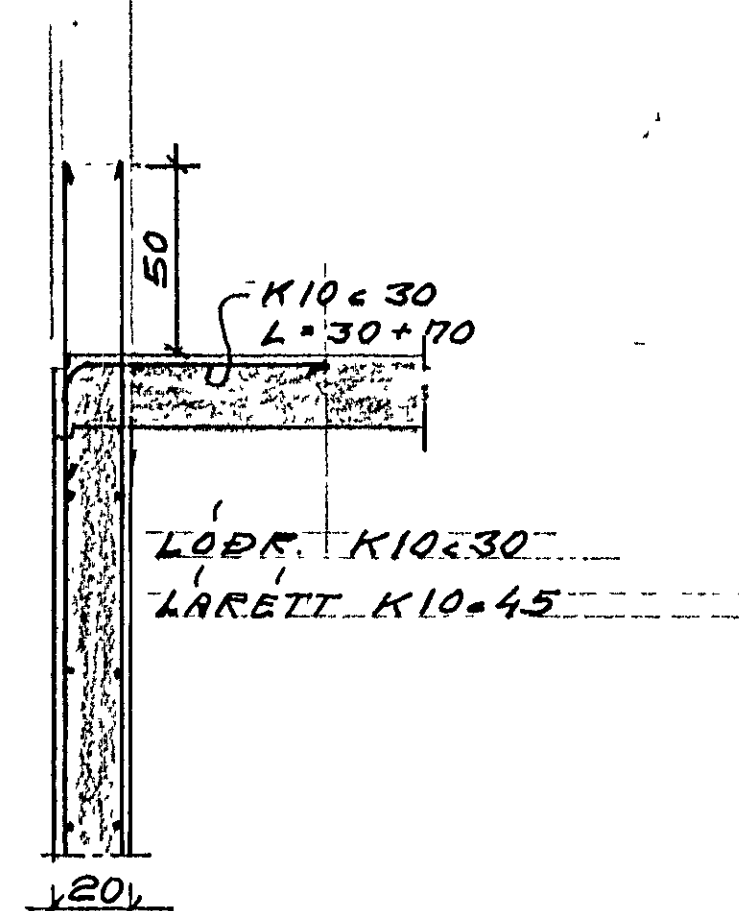



KJALLARALOFT I NR. 3 PLÖTUR 20CM
-1:50-

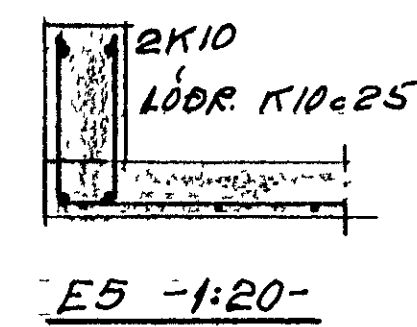

INNVEGGIR JÄRNB. K10=25# I
MIDJU. LÖDR. JÄRN: L=300. KRINGUM
MÚROP KOMI AUKALEGA 2K10

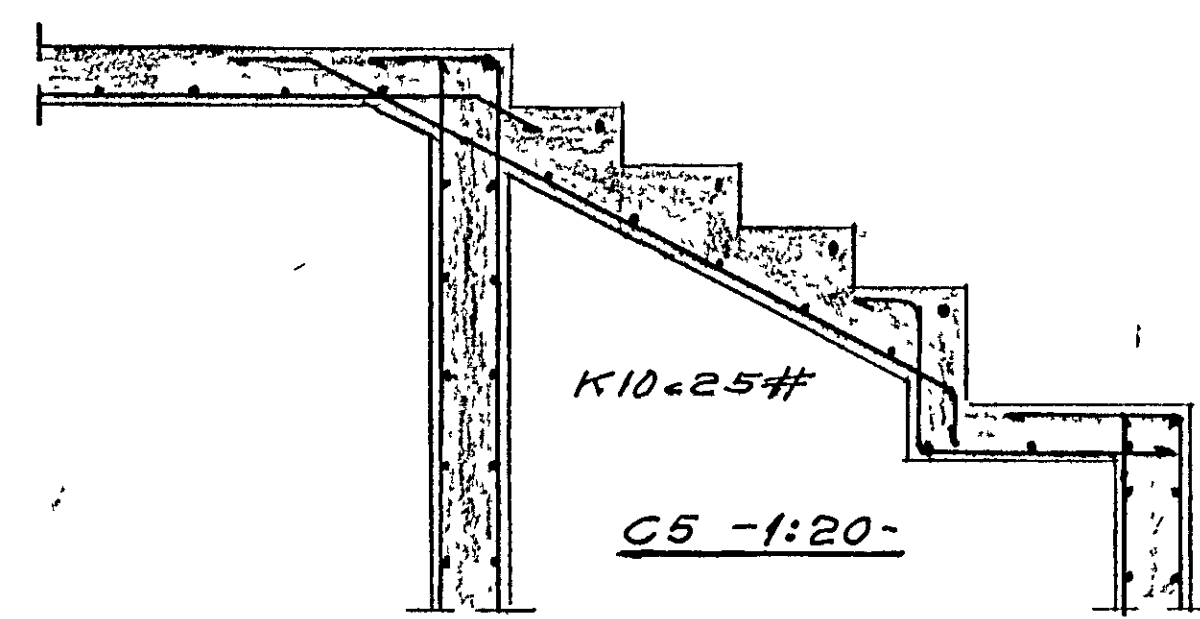

STEXPA I LOFT OG VEGGI: S-250
JÄRN I NEDRI BRUN PLÖTU HEILDREGIN
" " EFRI " " PUNKTERUD
--- HER BEYGIST ANNAD HVERT JÄRN
UPP I EFRI BRUN PLÖTU

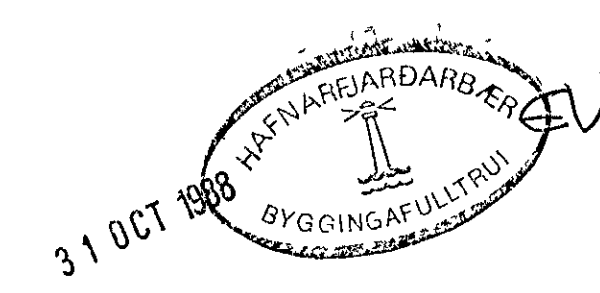

DOFRABERG 1-3-5 HAFNARFIRÐI
BURÐARÞÓLSUPPDRETTIR BLAÐ NR 5.
KJALLARALOFT I NR. 3
HAFNARF. OKT. 1988 BJÖRN B HÖSKULDSSON