



H G F E D C B A

GRUNNMYND 1:50

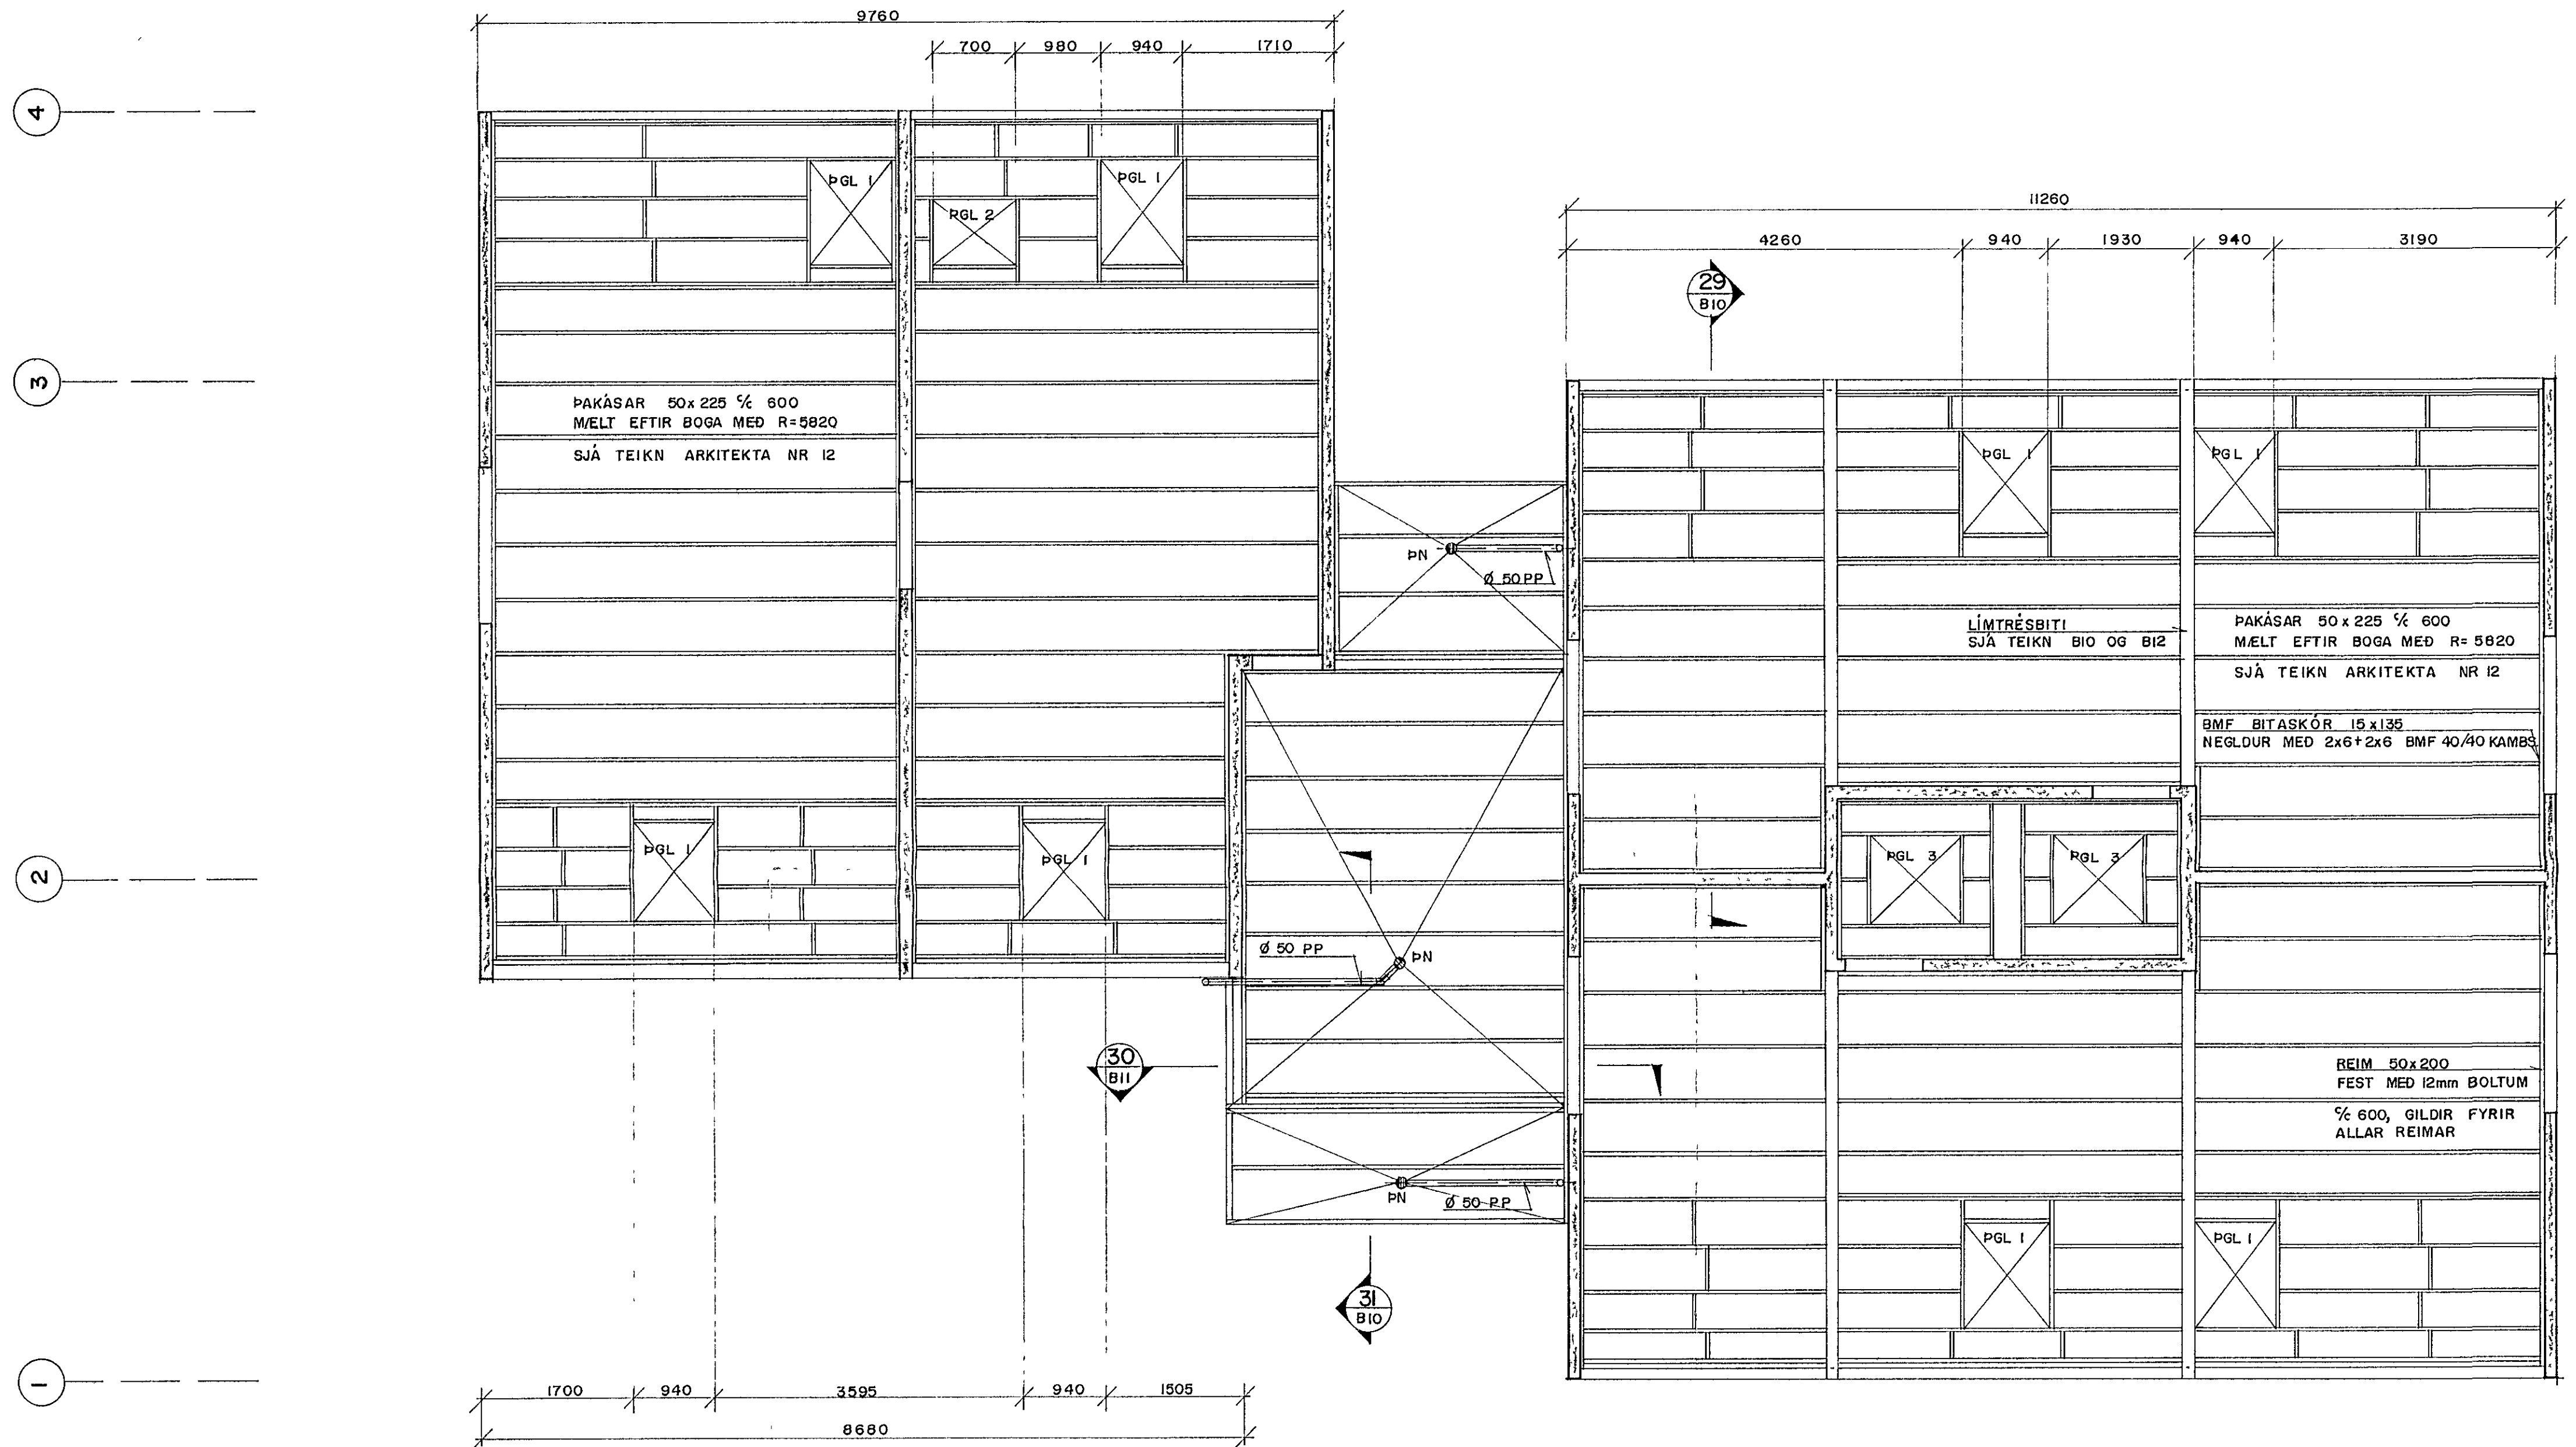

PAKGLUGGAR:

- PGL 1 VELUX 6GL 3 - 940 x 1600 8 STK
- PGL 2 VELUX 6GL 5 - 700 x 1180 1 STK
- PGL 3 EVERLITE OLÍK 500 1000 x 1000 2 STK

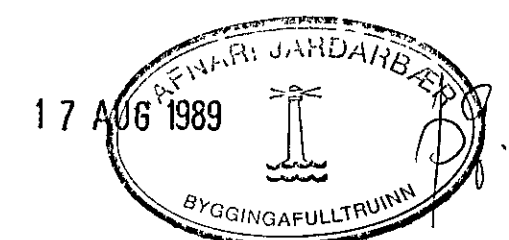

DOFRABERG 7, HAFNARFIRÐI		PAKVIRKI		MY
		GRUNNMYND		1:50
Verkfræðistofa Stefans og Björns s f CONSULTING ENGINEERS				VERK NR 89.02
REIKN SV	TEIKN GRT	VFSIF	BL NR	
REYKJAVÍKURVEGI 68 HAFNARFIRÐI - Sími 01 651340	01.08.89	<i>Sveinn Þorsteinsson</i>	B 9	