


GRUNNMYND 1:50

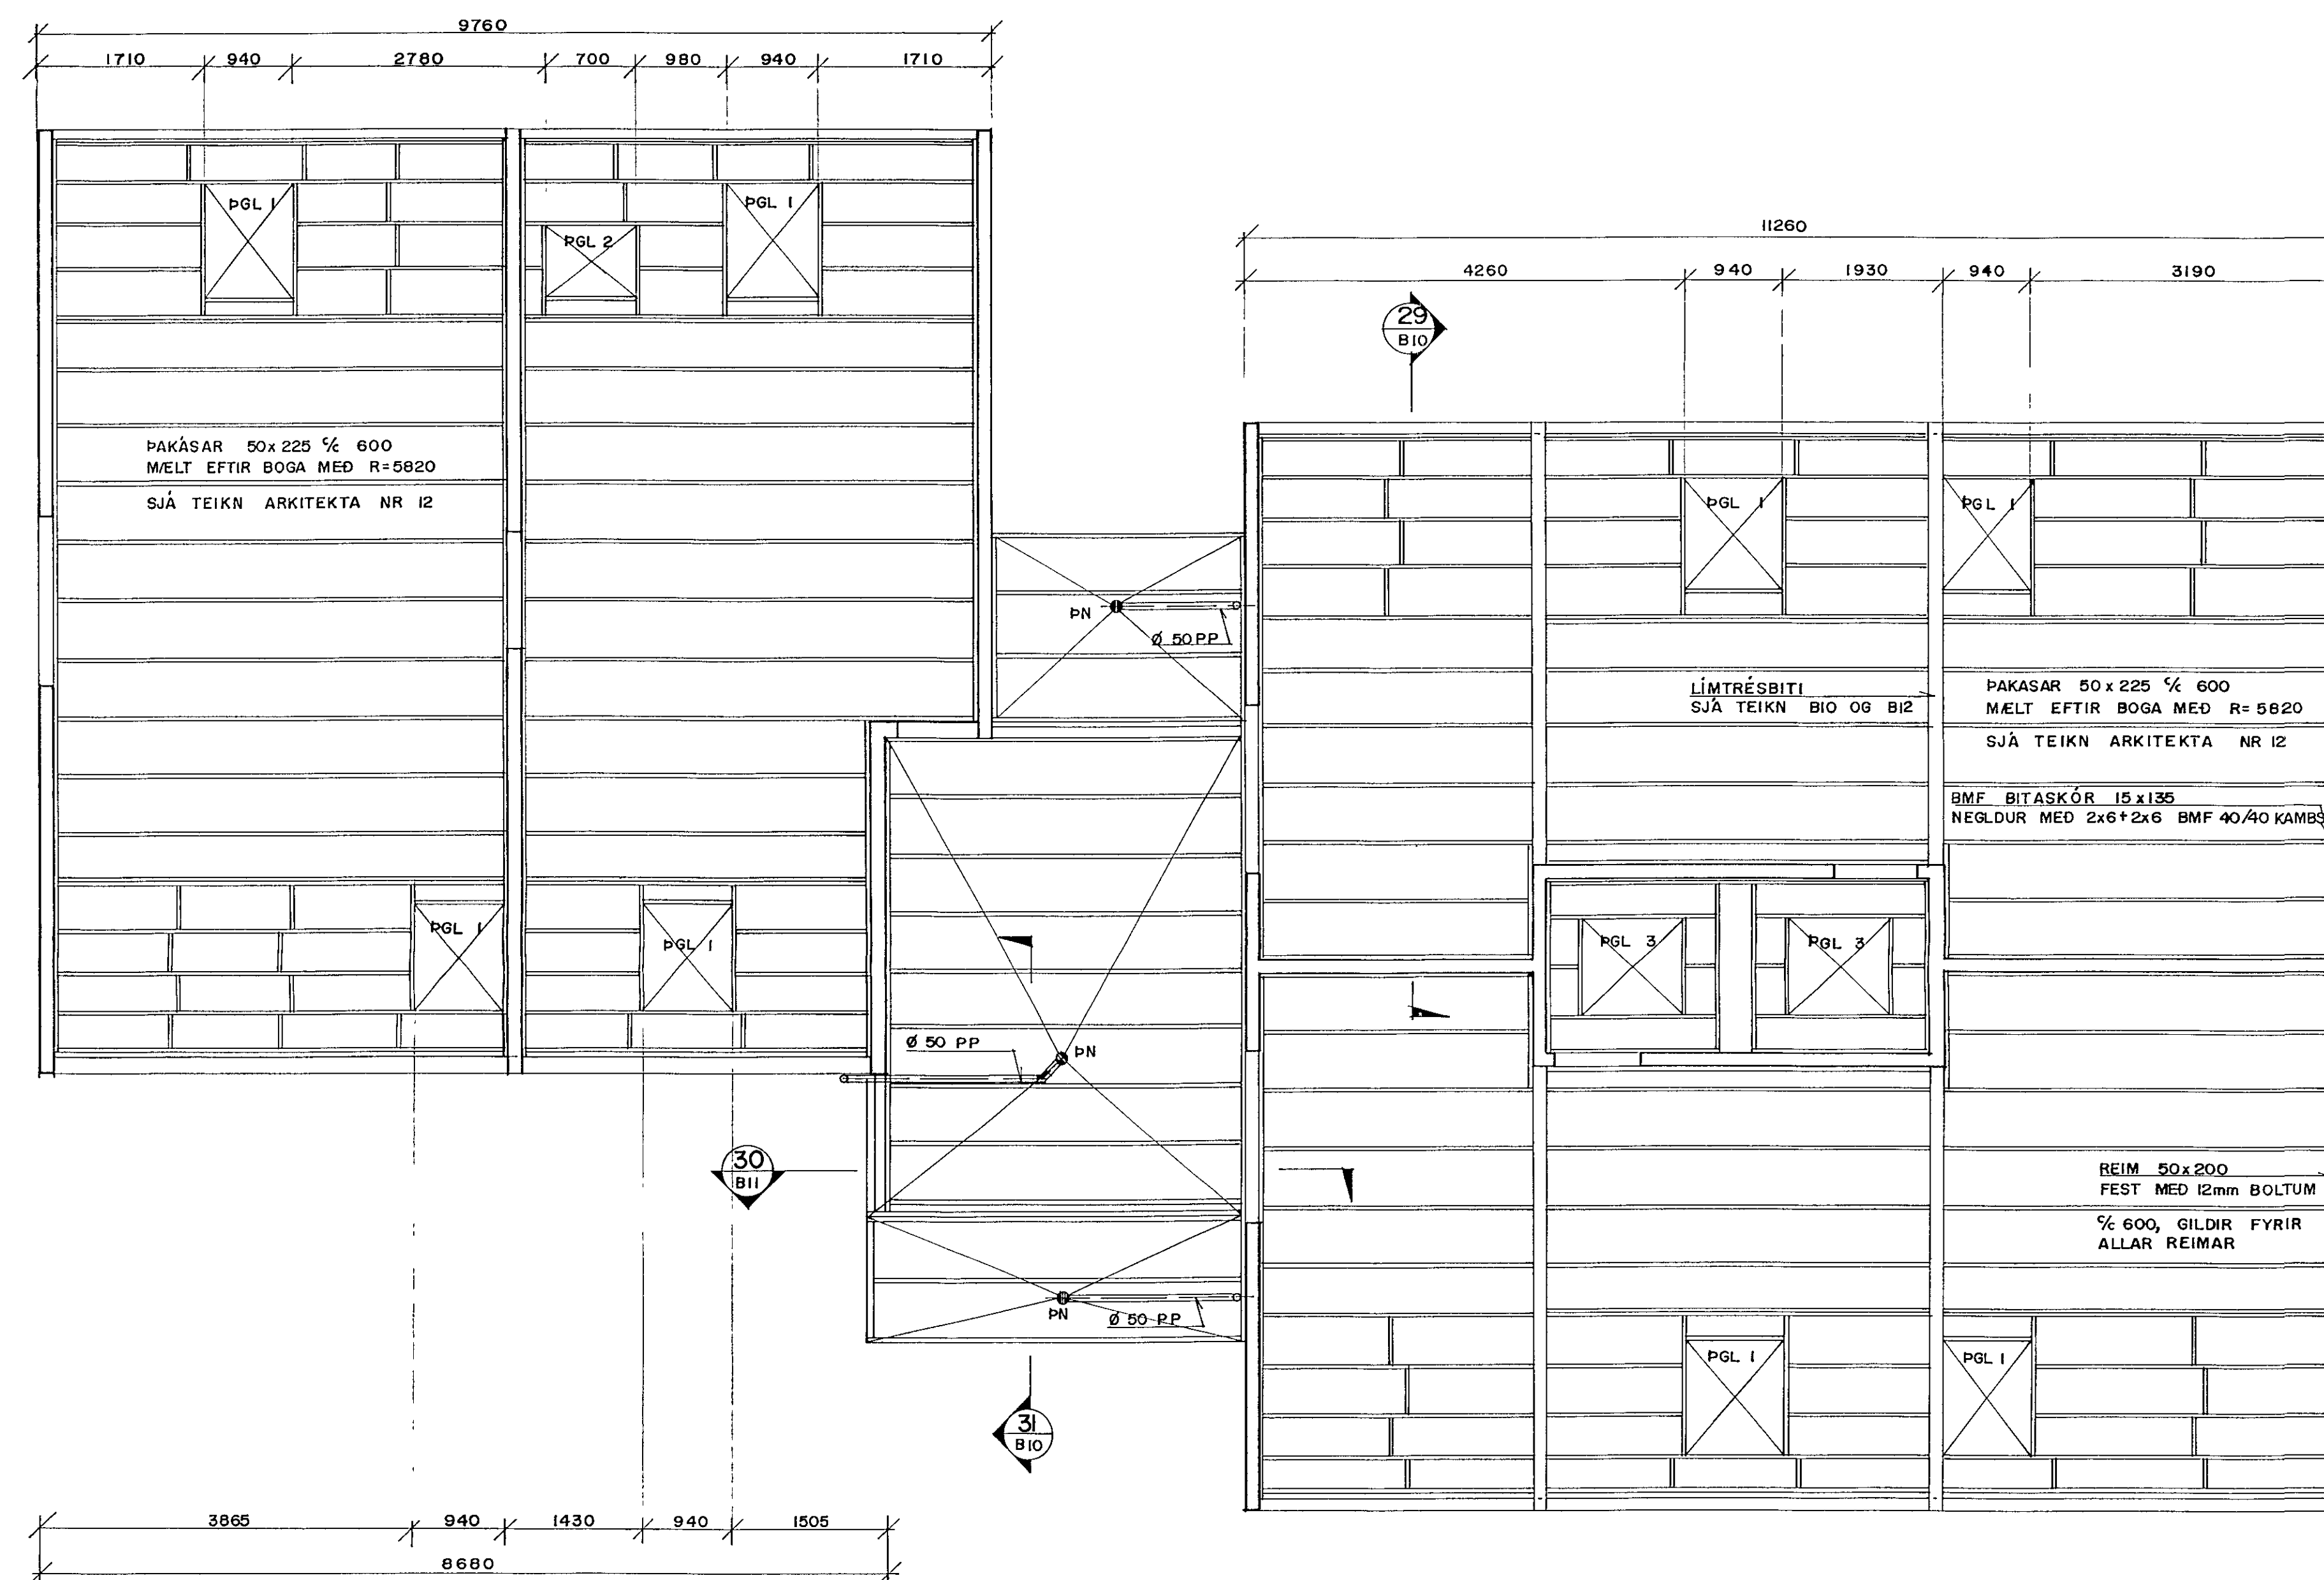

PAKGLUGGAR.

- PGL 1 VELUX GGL3 - 940 x 1600 8 STK
- PGL 2 VELUX GGL5 - 700 x 1180 1 STK
- PGL 3 EVERLITE OLÍK 600 1000 x 1000 2 STK

11 JAN 1991

DOFRABERG 9, HAFNARFIRÐI		PAKVIRKI	1:50
		GRUNNMYND	09.03
Verkfæðistofa Stefans og Björns s f CONSULTING ENGINEERS REYKJAVÍKURVEGI 6 HAFNARFIRÐI - SIMI 01 651340		REIKN SV TEIKN GRT FYRIF	B. NR B 9
DAGS 01.08.89			