



GRUNNMYND 1:50

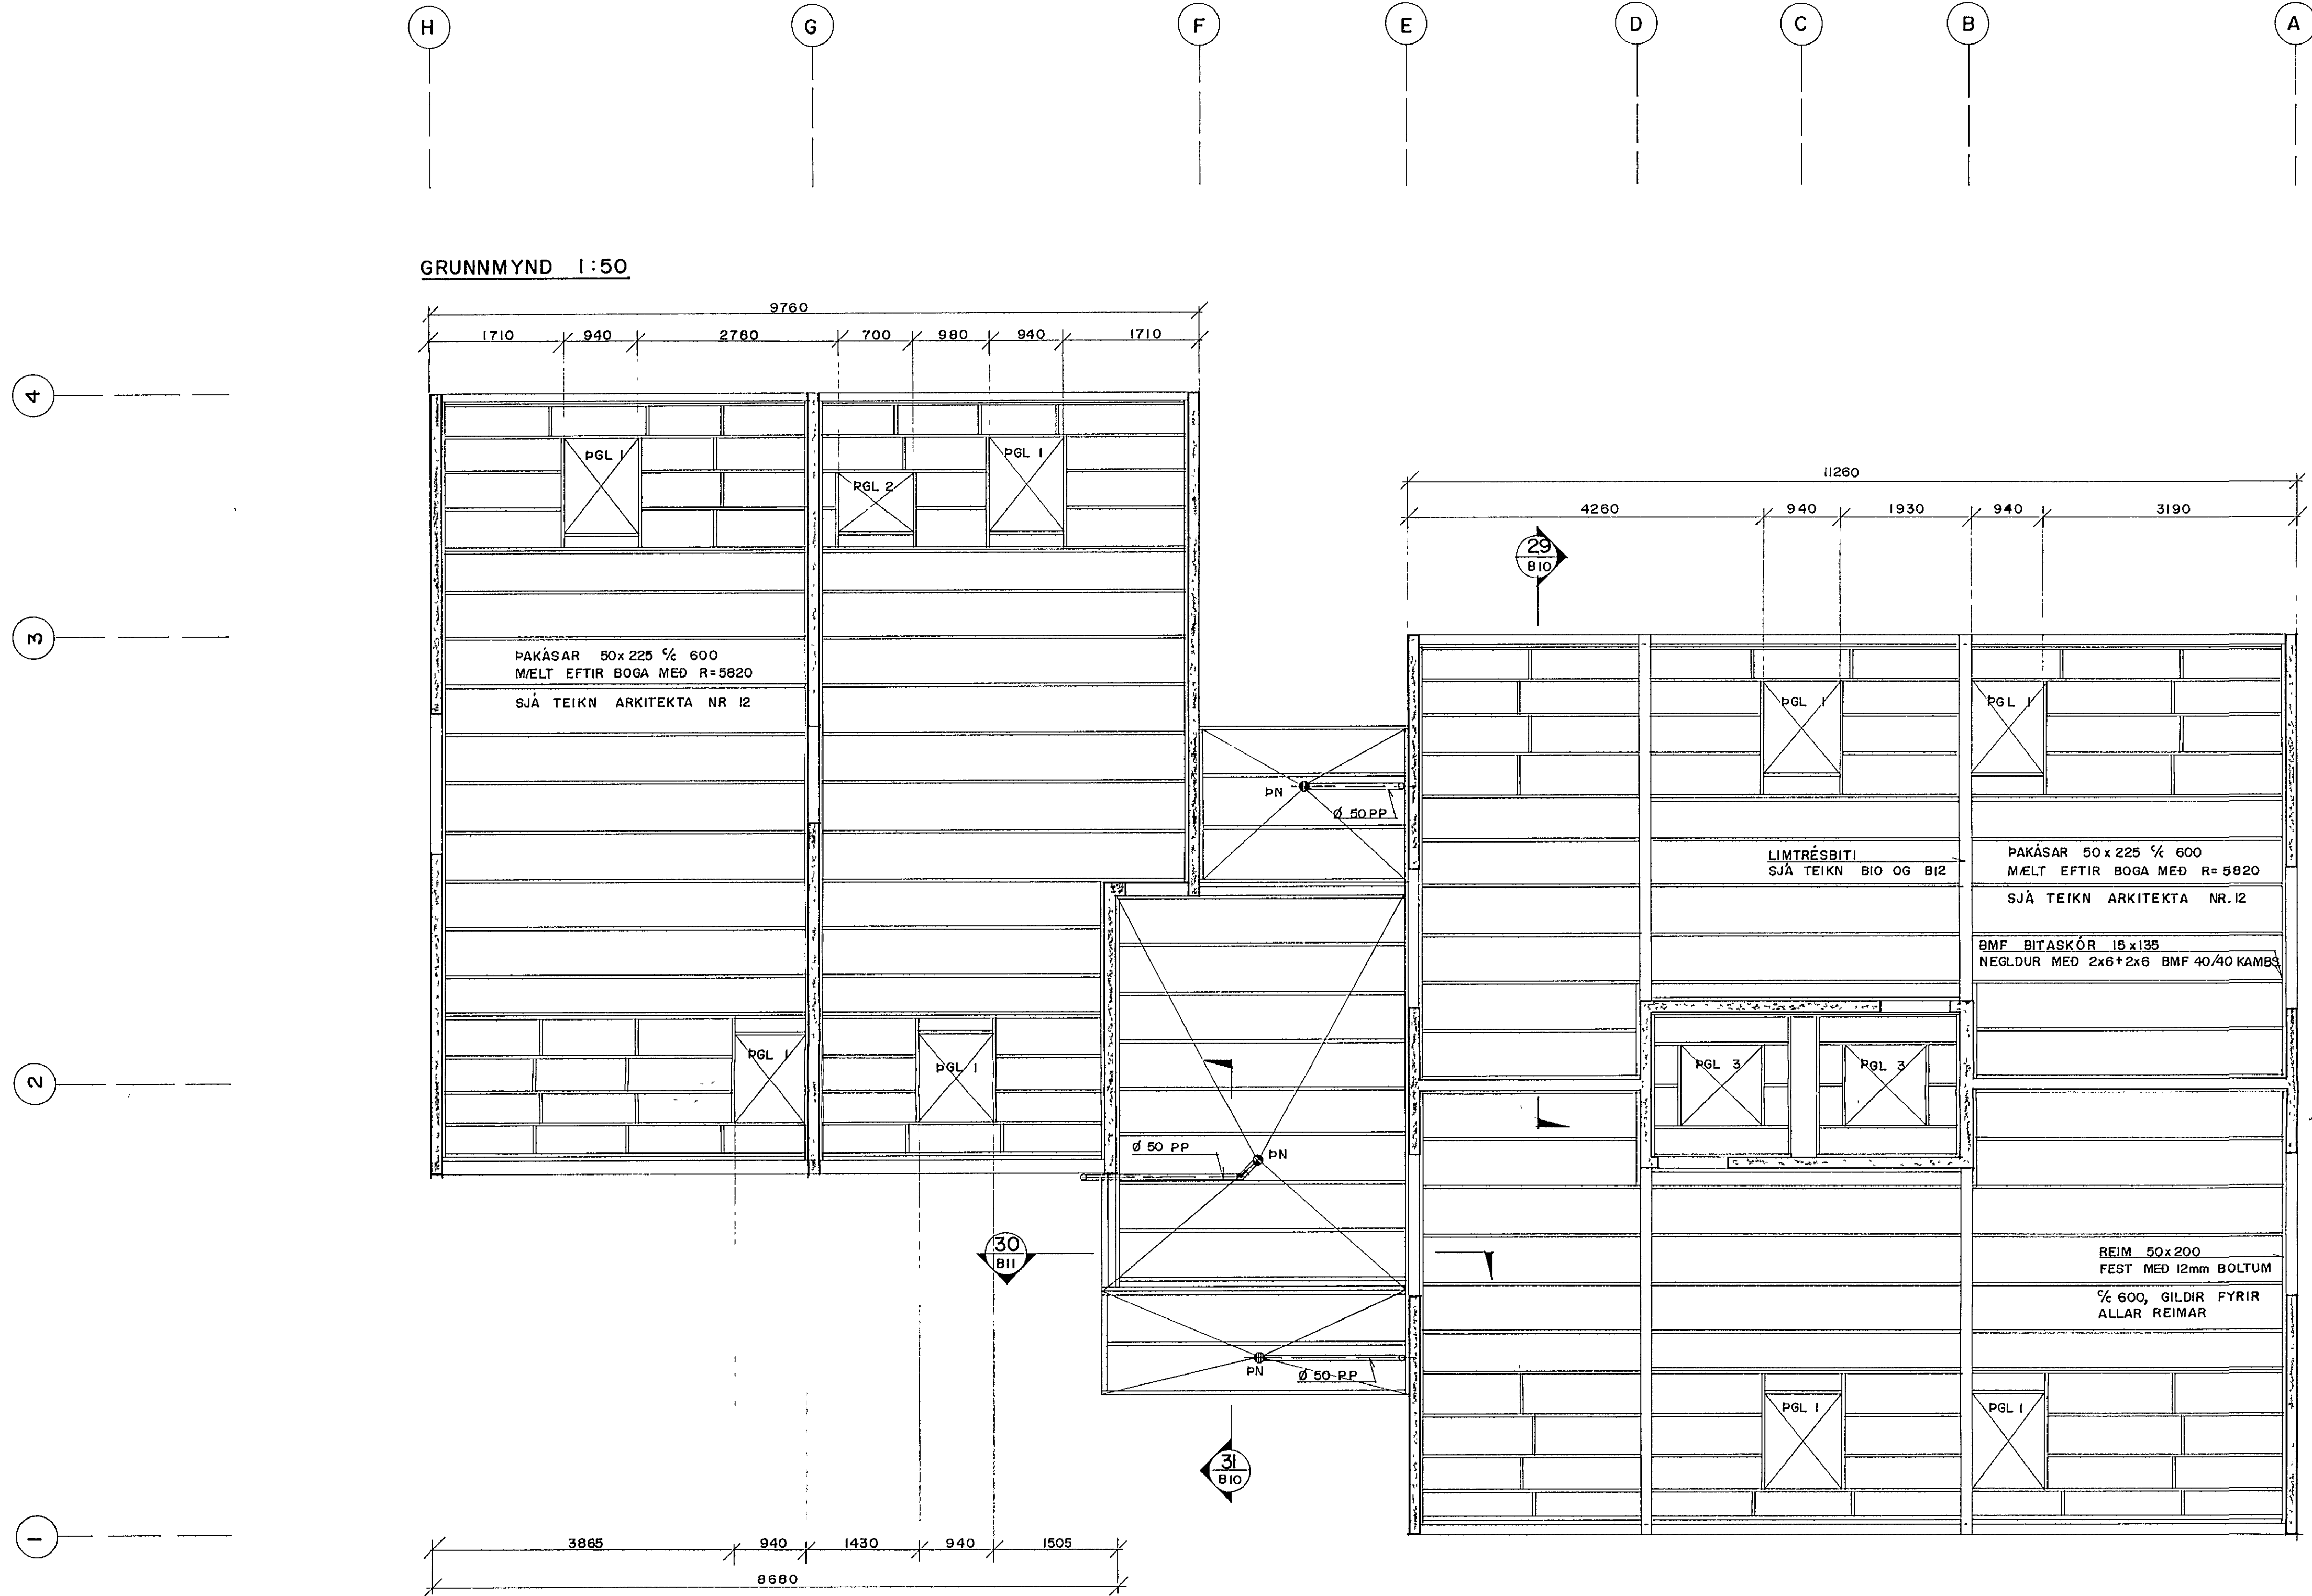

PAKGLUGGAR:

- PGL 1 VELUX GGL 3 - 940 x 1600 8 STK
- PGL 2 VELUX GGL 5 - 700 x 1180 1 STK
- PGL 3 EVERLITE OLÍK 500 1000 x 1000 2 STK

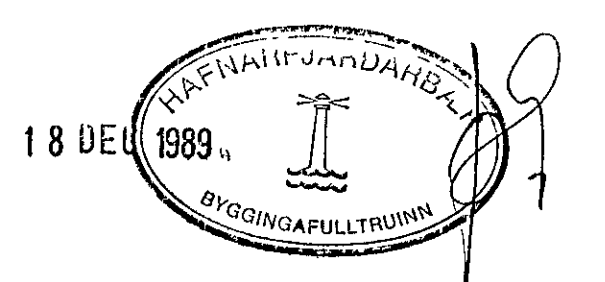

DOFRABERG 9, HAFNARFIRÐI		PAKVIRKI		SKV
		GRUNNMYND		1.50
Verkfræðistofa Stefáns og Björns s f CONSULTING ENGINEERS				89.03
REIKN SV	TEIKN GRT	TFIRP	BL NR	
DAGS 01 08 89	Stefán Björnsson		B 9	