
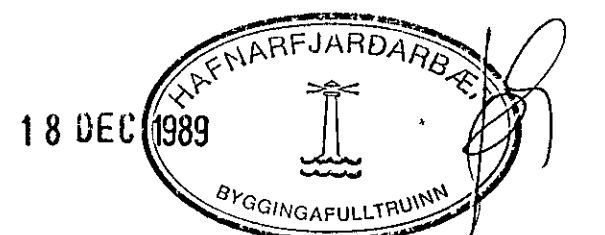


LÍMTRÉSBOGAR 4 STK  
1:20

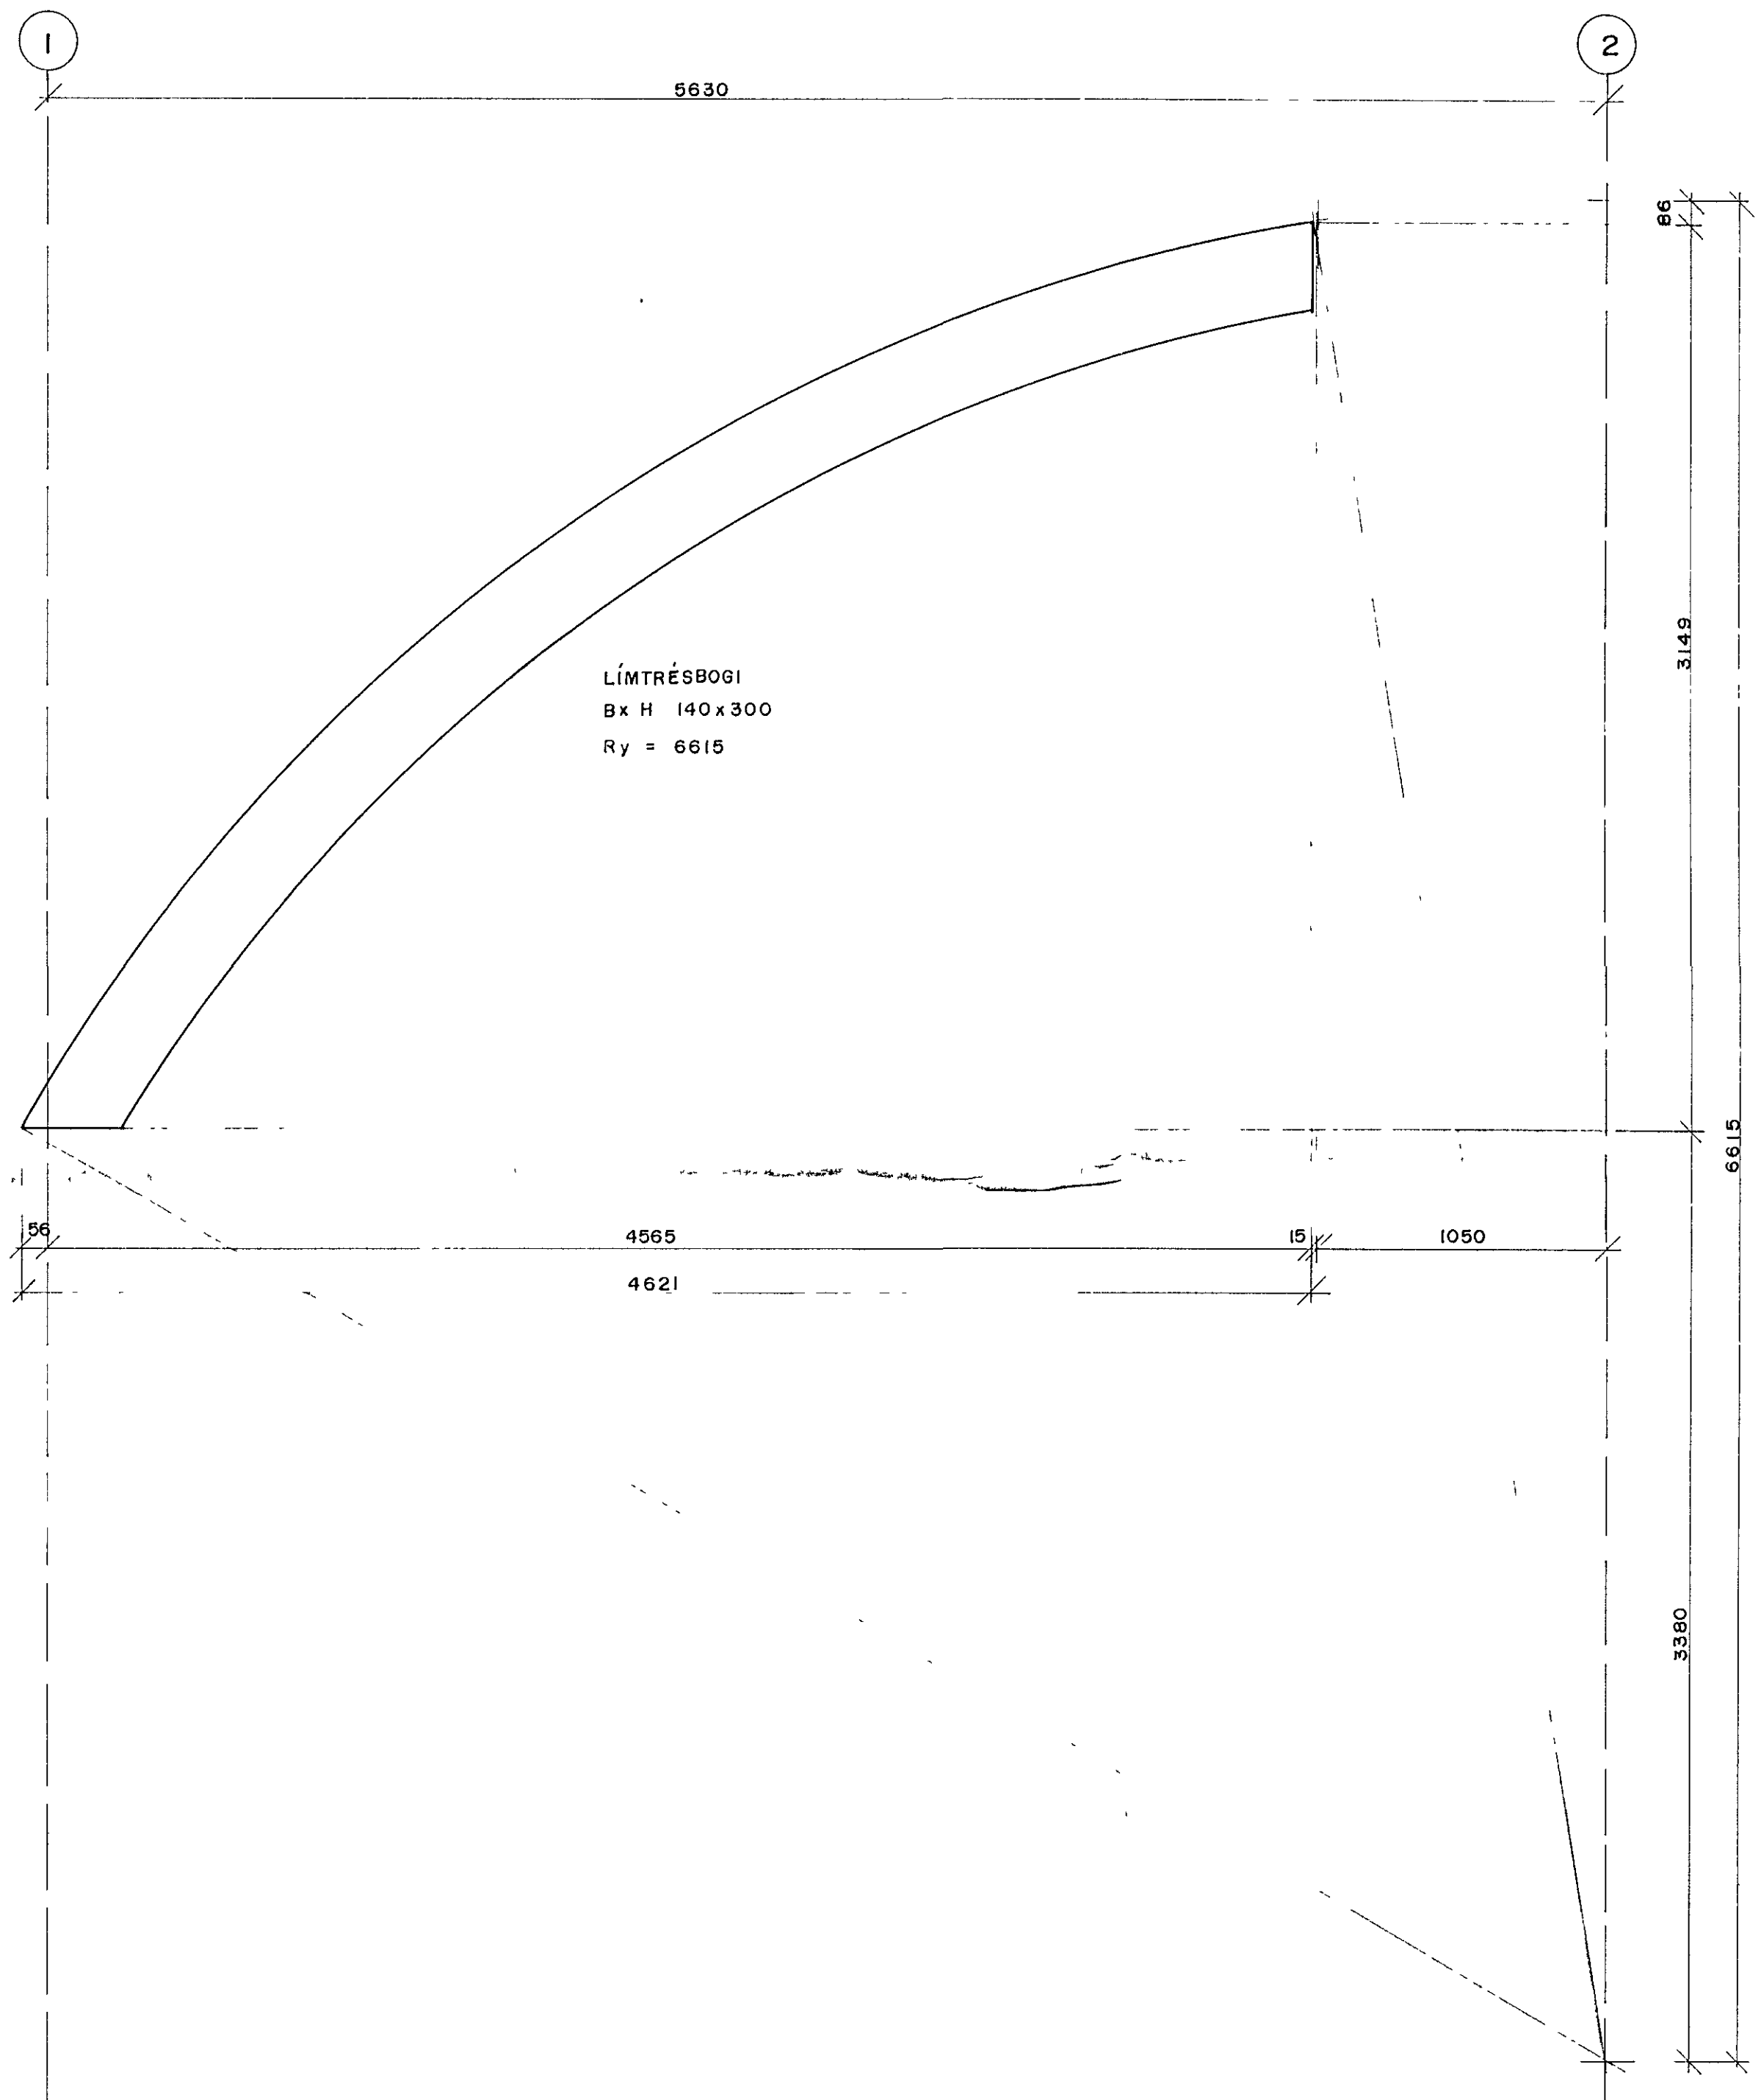

DOFRABERG 9, HAFNARFIRÐI			
BP. NR.	BYGGING	PAKVIRKI	SKP. 1:5
		STÁLFESTINGAR	1:20
		LÍMTRÉSBITAR	89 03
Verkræðistofa Stefans og Björns s t CONSULTING ENGINEERS REYKJAVÍKURVEGJ 69 HAFNARFIRÐI SIMI 91 651 140		SV GRT 19 05 89	PL. NR. B 12