




UNDIRSTÅDA U-1 1:20

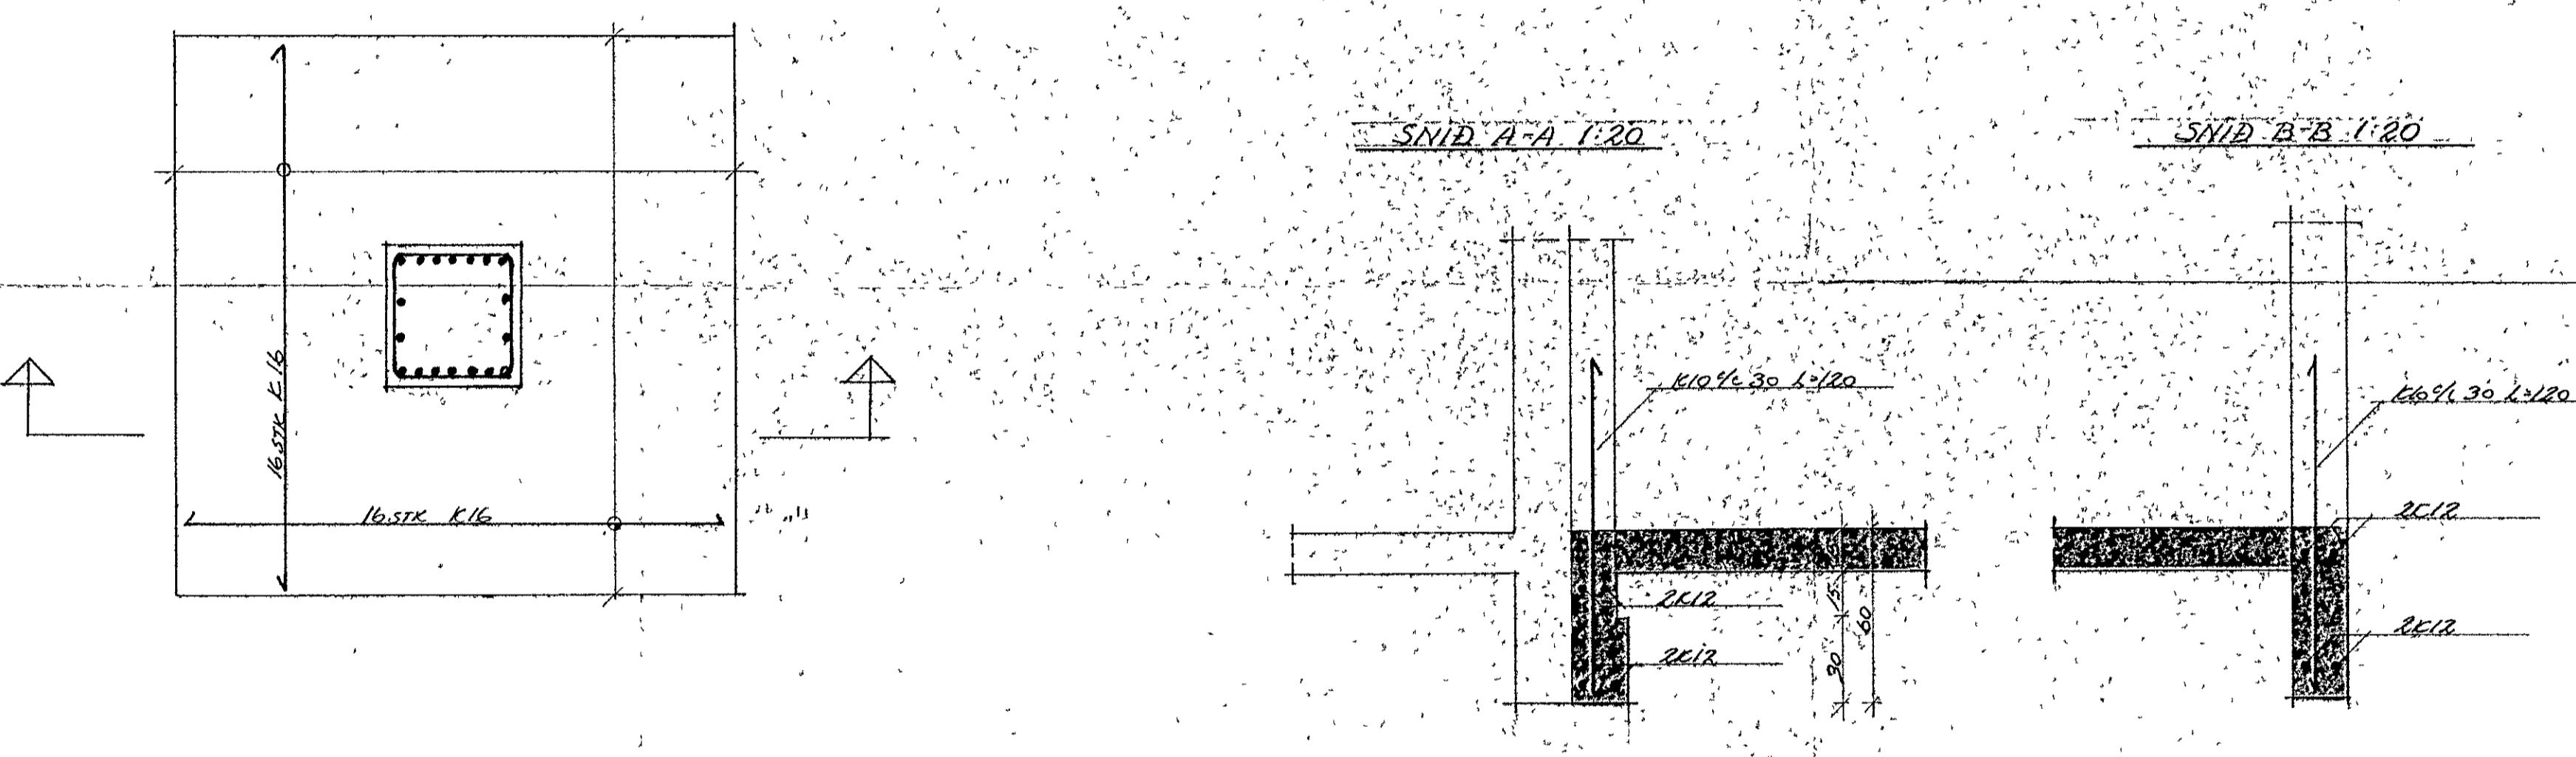

SÜLA S-1 1:10

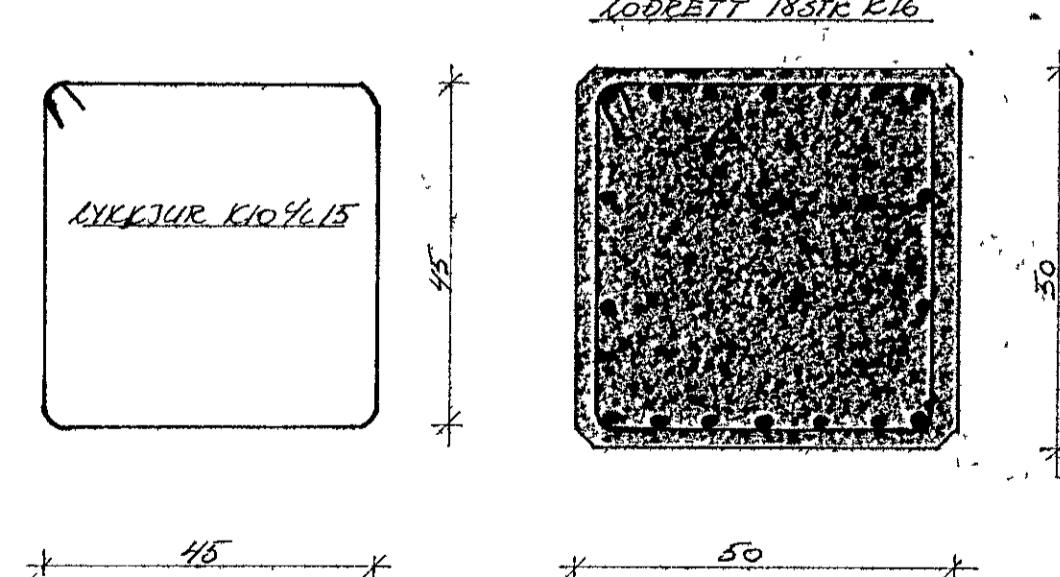

BITI B-1 YFTI GUGGUM N=45m 1:20

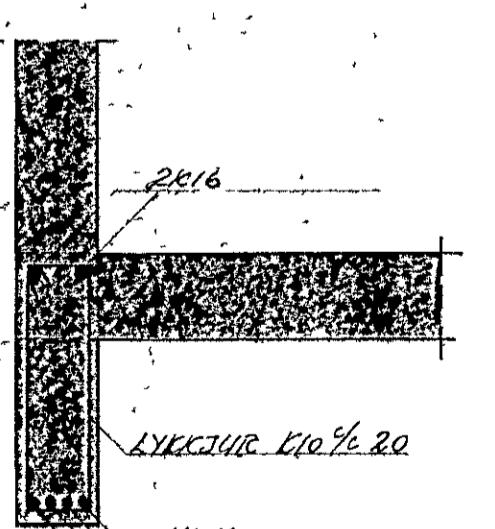

24 OCT 1988
AFNARHEARDARBER
BYGGINGAFULLTRÜ

DEINCAHJAHU 18 HJENHOF 181		UNIKTORIG SIMP TENGJAREN	
DATA	DATA	DATA	DATA
NAME	NAME	NAME	NAME
BR. DAG BRETTING	BR. DAG BRETTING	BR. DAG BRETTING	BR. DAG BRETTING
TEKNISTOFA SIGUR JON PALSSON TEKNIR FOLDAHRAUN 37 600 VESTM. BYJUL 5 SIMI 98 2004		VESTM. BYJUL 5 2004 TAKKI ATH. BAMP	
		KVARL VBR VGR VGR VGR	100% 1:10 VBR VGR VGR VGR
		100%	100%