
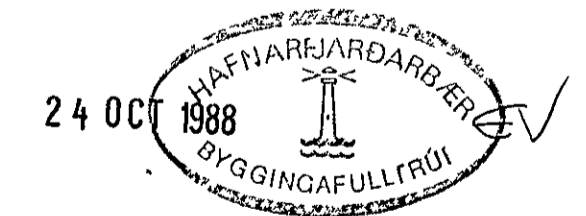


137 215 301 325 325 325 301 275 37

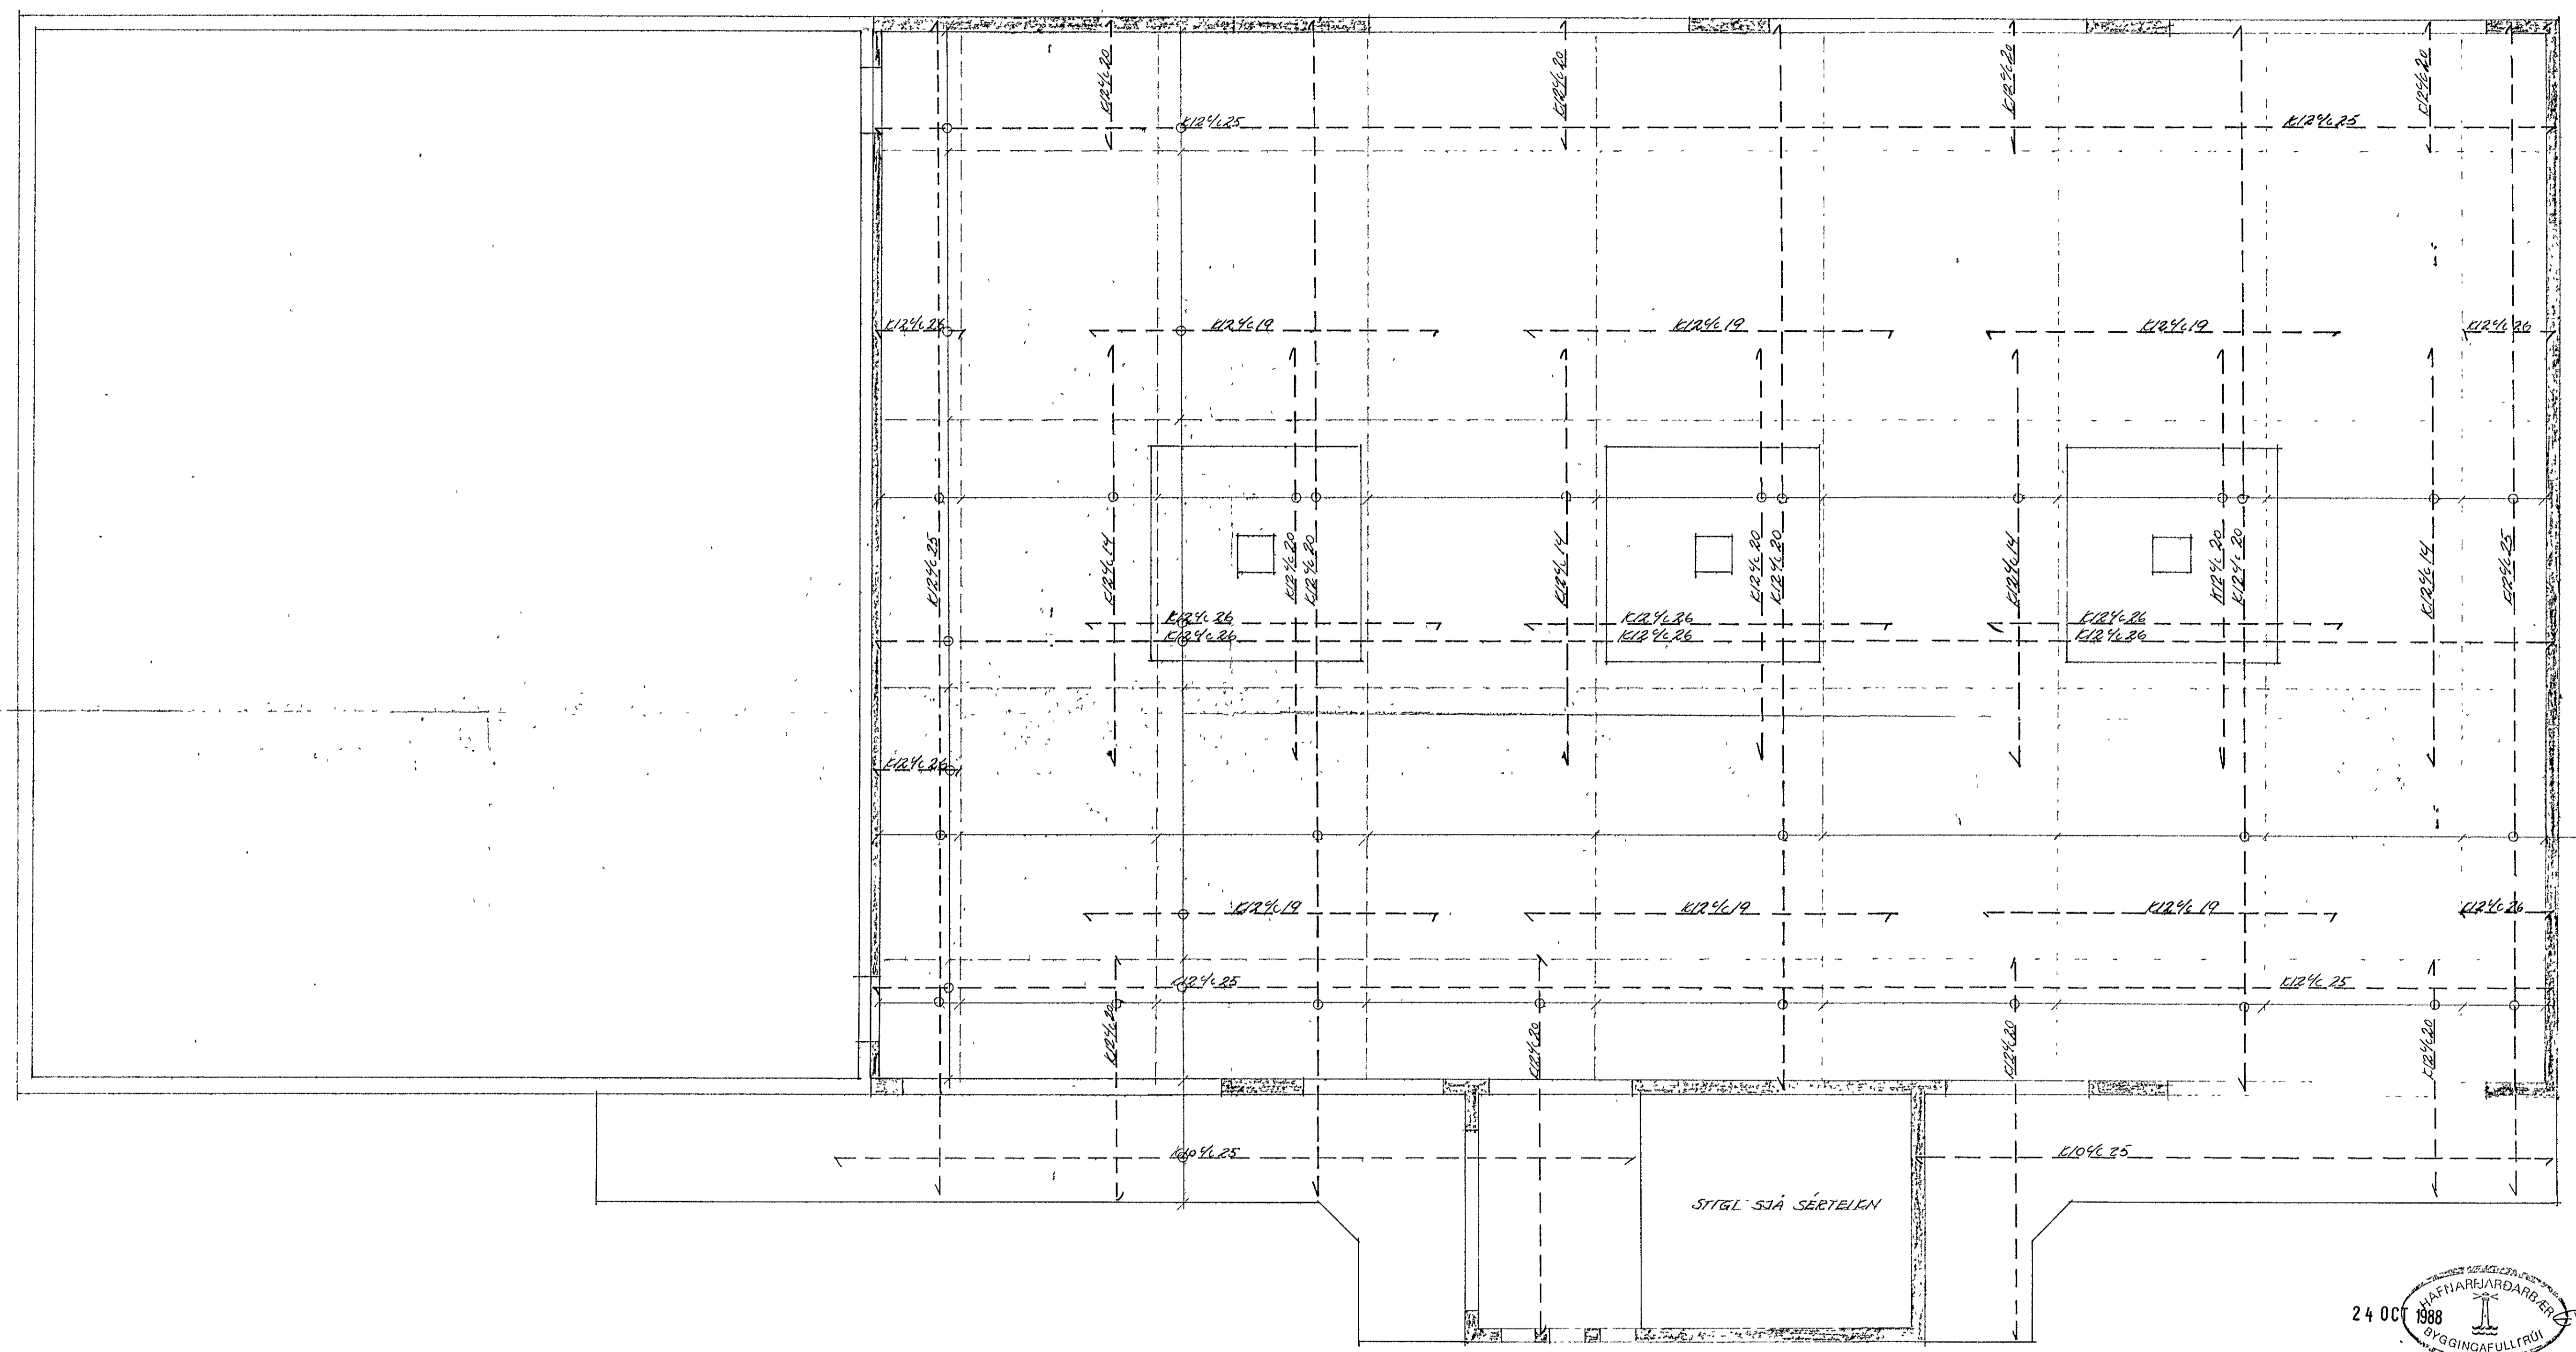

SKÝRINGAR SJÁ TEIKN. NR. 103.

DRÖMUR 18		PLATA VEIR I HIED	
		JAFN I EFTI. BEIÐIÞ PÓSTU	
DR	DAG	BREYTING	
TEIKNISTOFA		1:50	
SIGURJÓN PÁLSSON TÆKNIPR.		S.P.	
FOLDAHRAUNI 37 E		8828 104	
900 VESTM. EYJUM - SÍMI SÍMISÍÐU			