

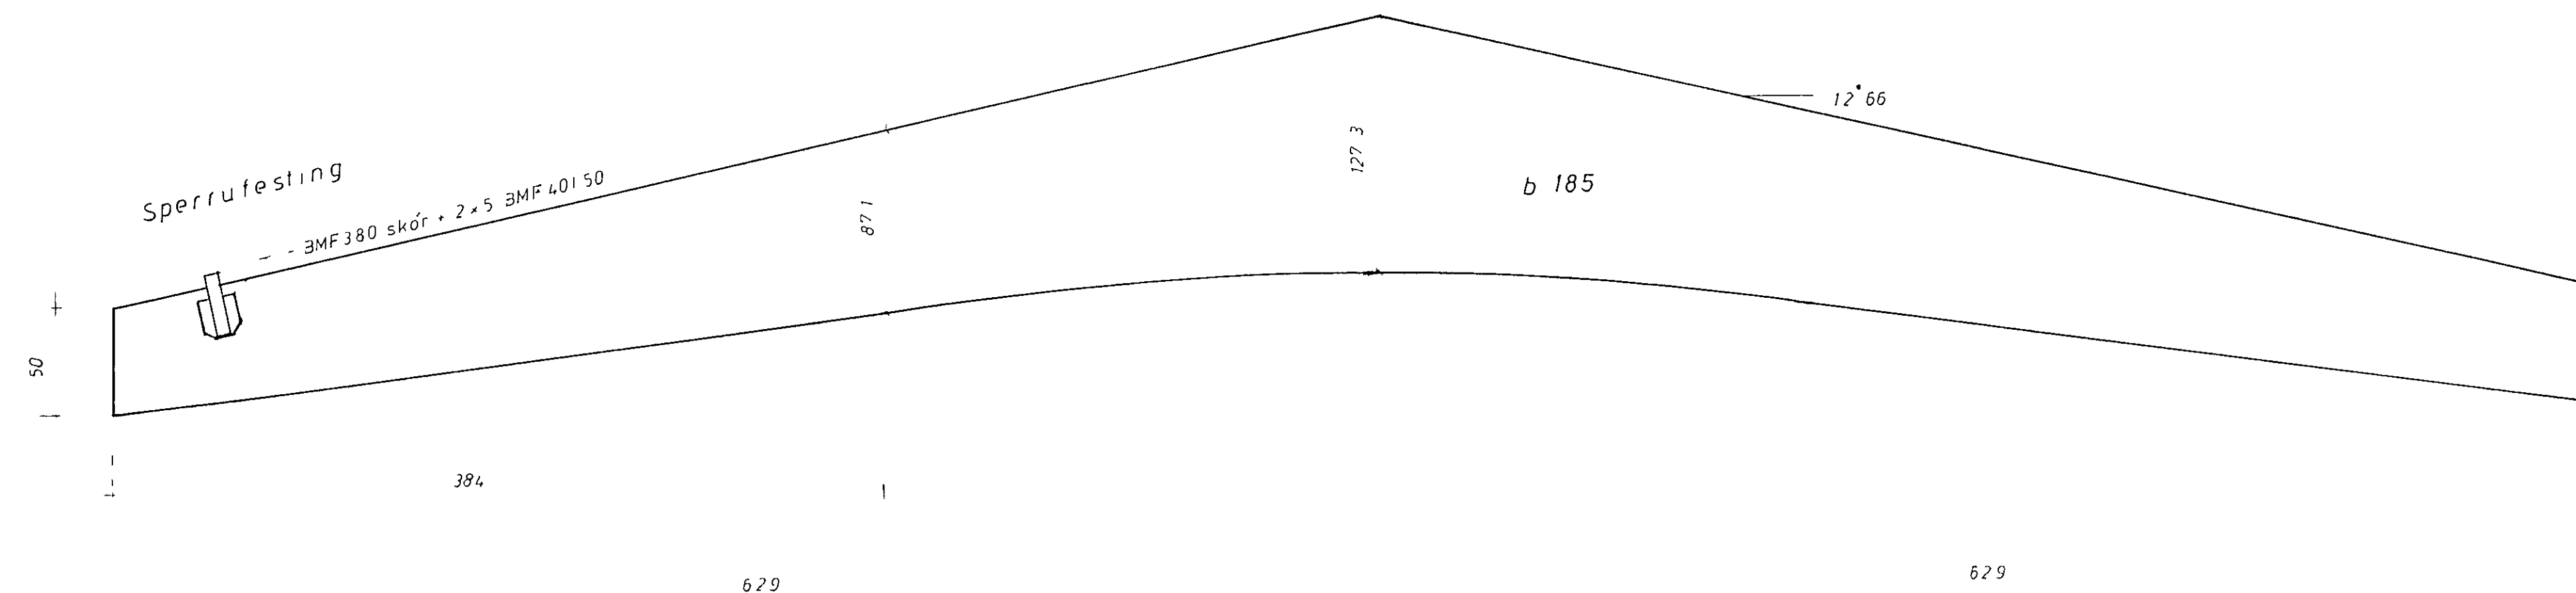


Veggir 1H og sperrur m=1:50

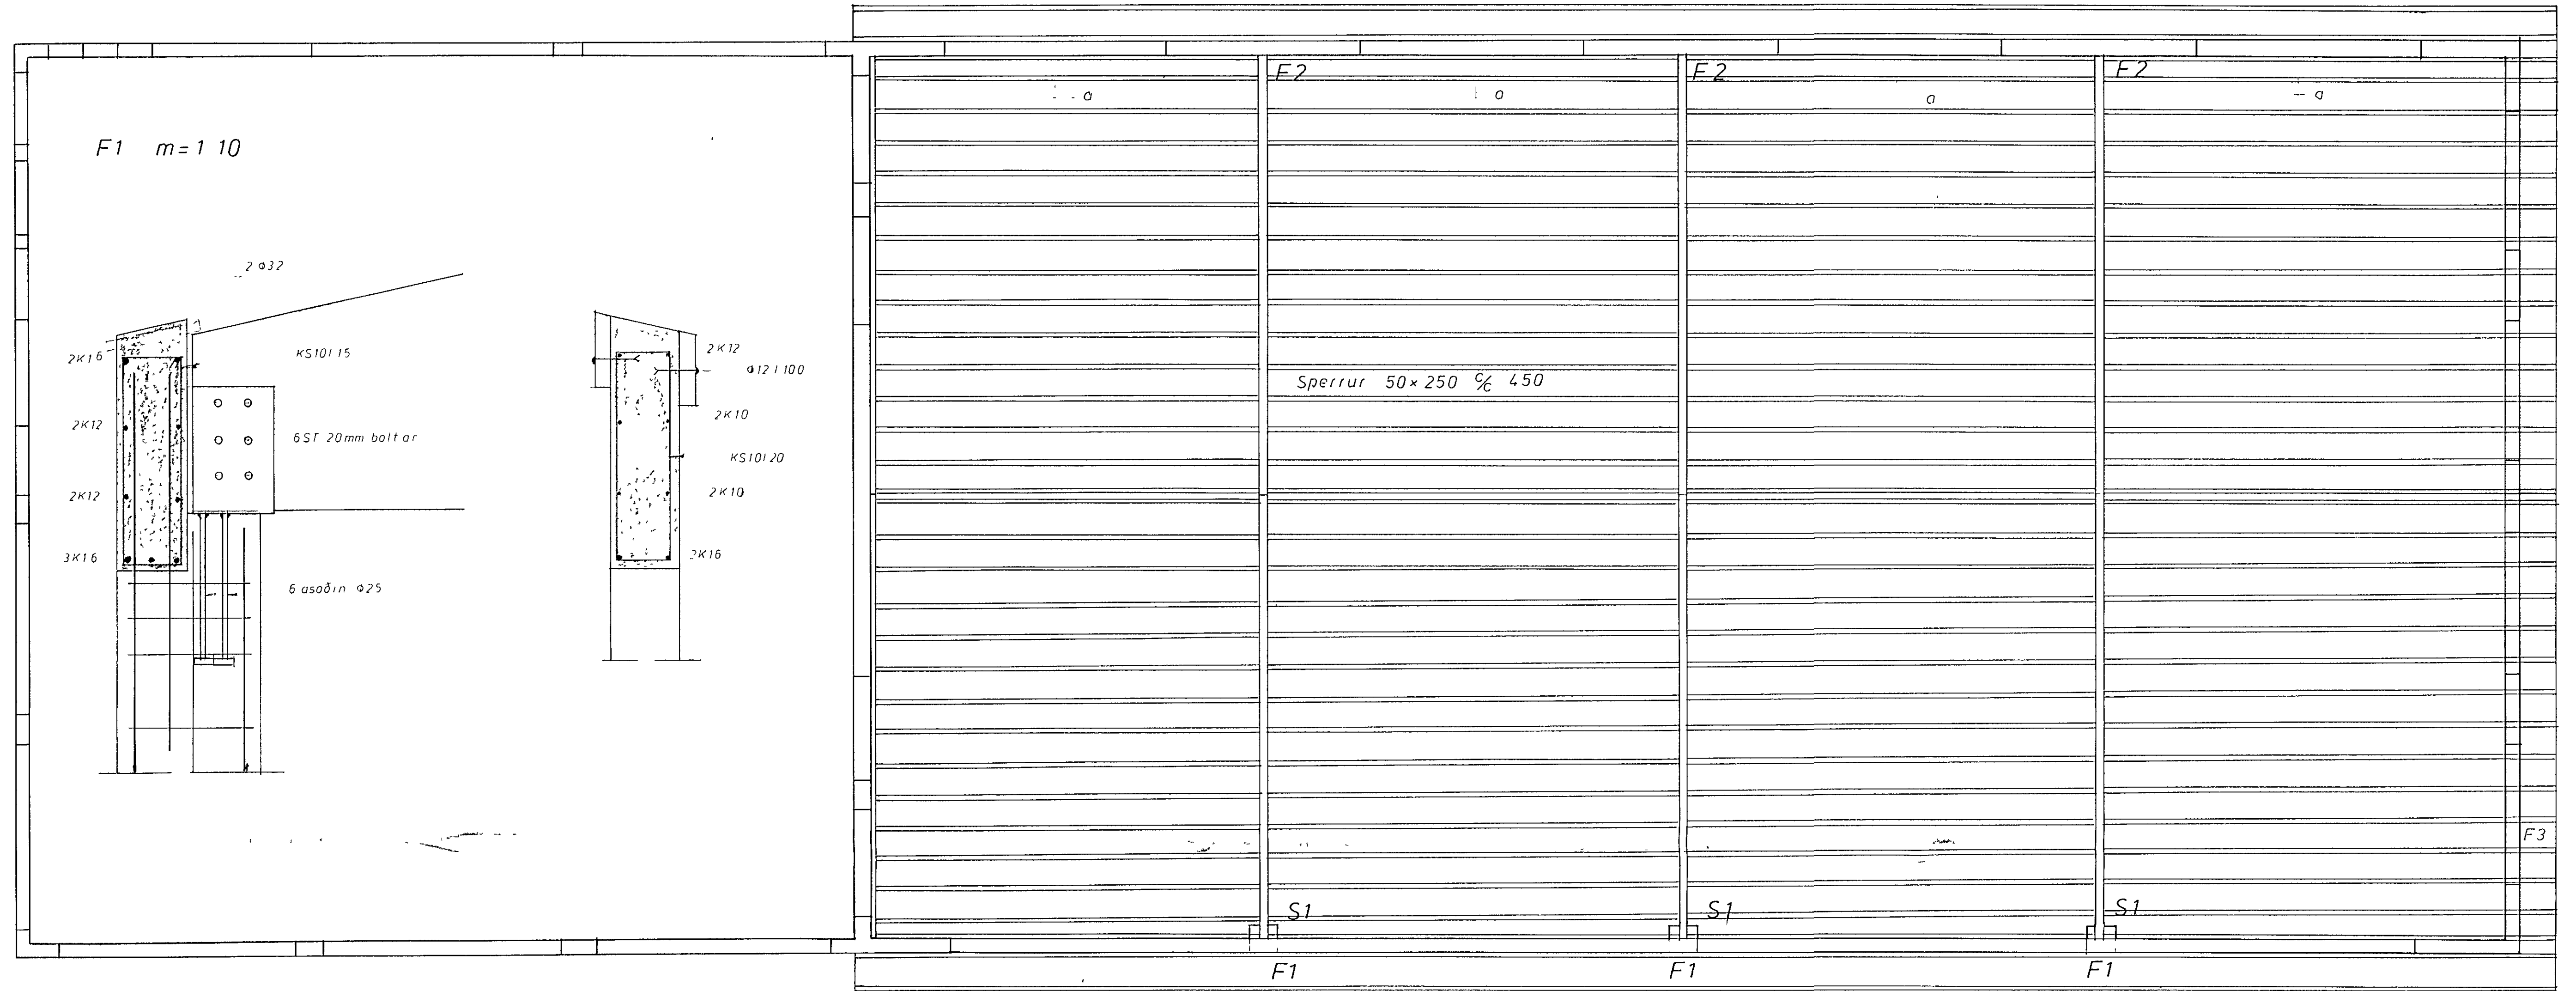


F2 m=1:10


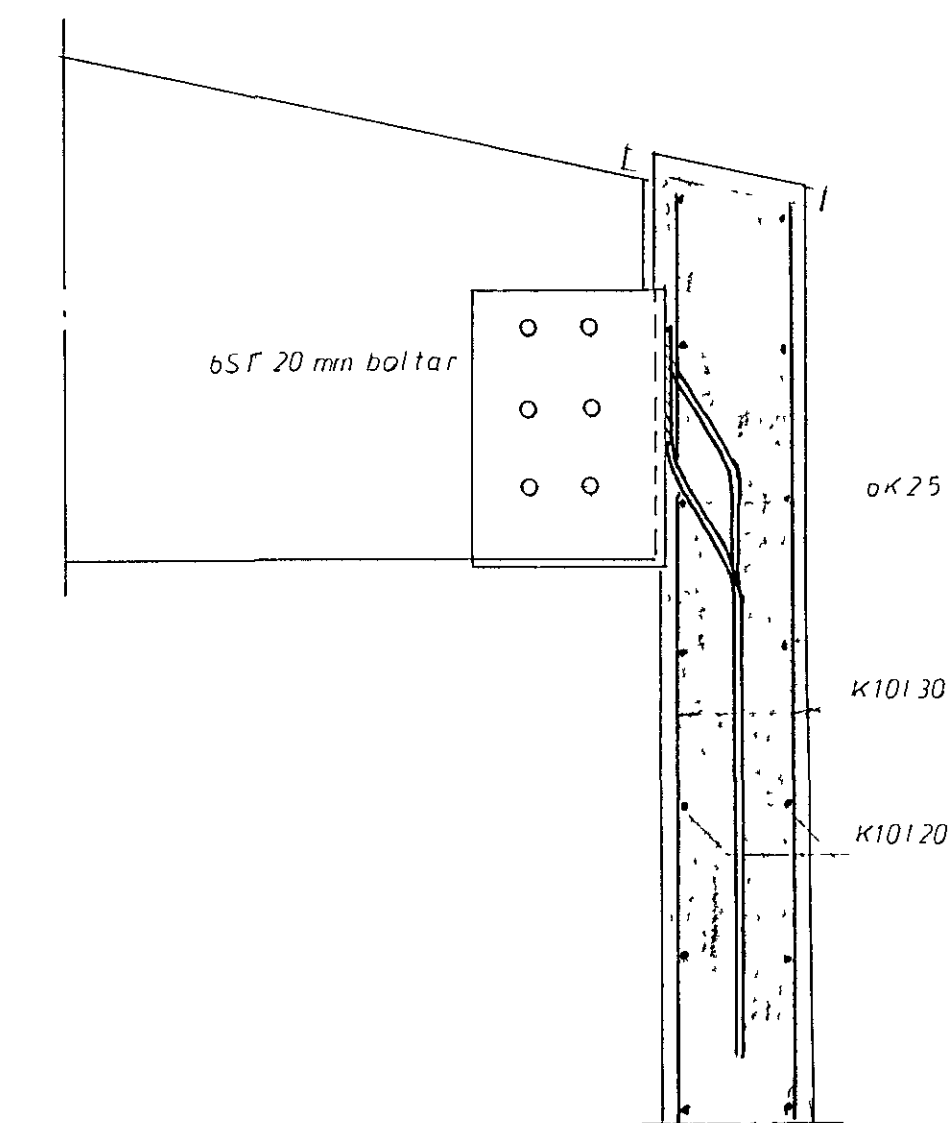


Skýringar sjá teikn nr 14

S1 m=1:10

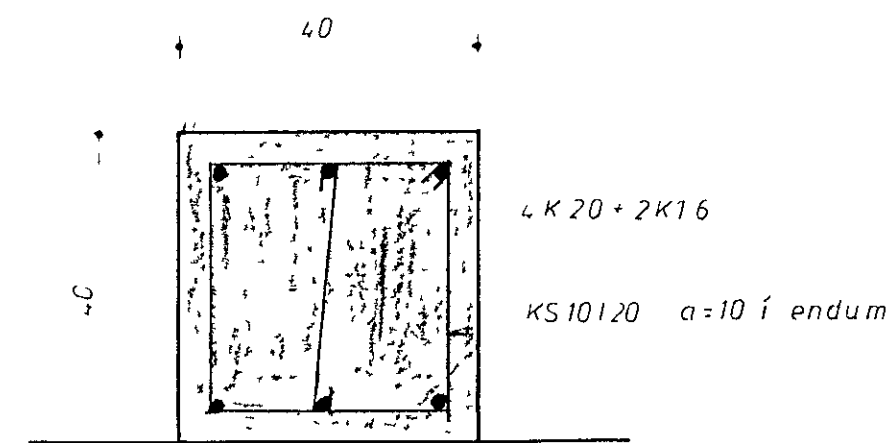

F3 m=1:10

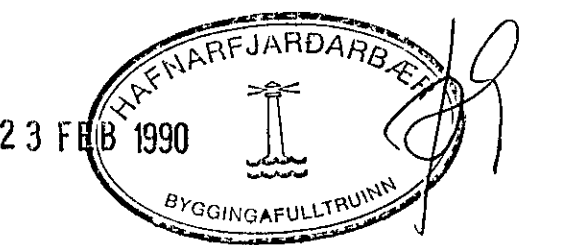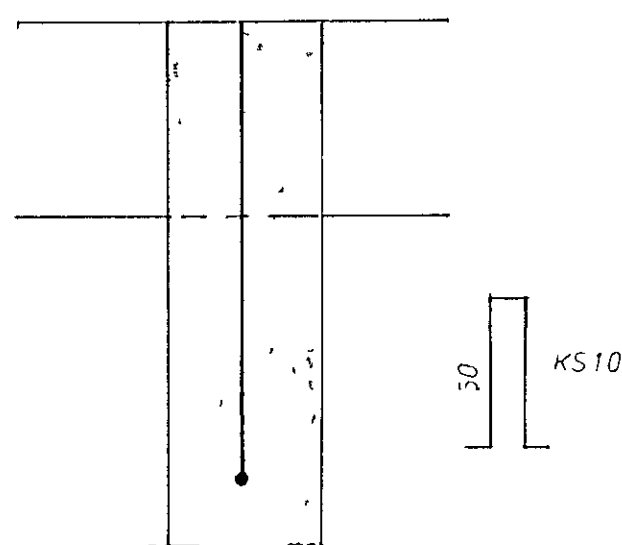

Drangahraun 4		83003 15
Veggir 1H og þak	20.90	20.90
		20.90