

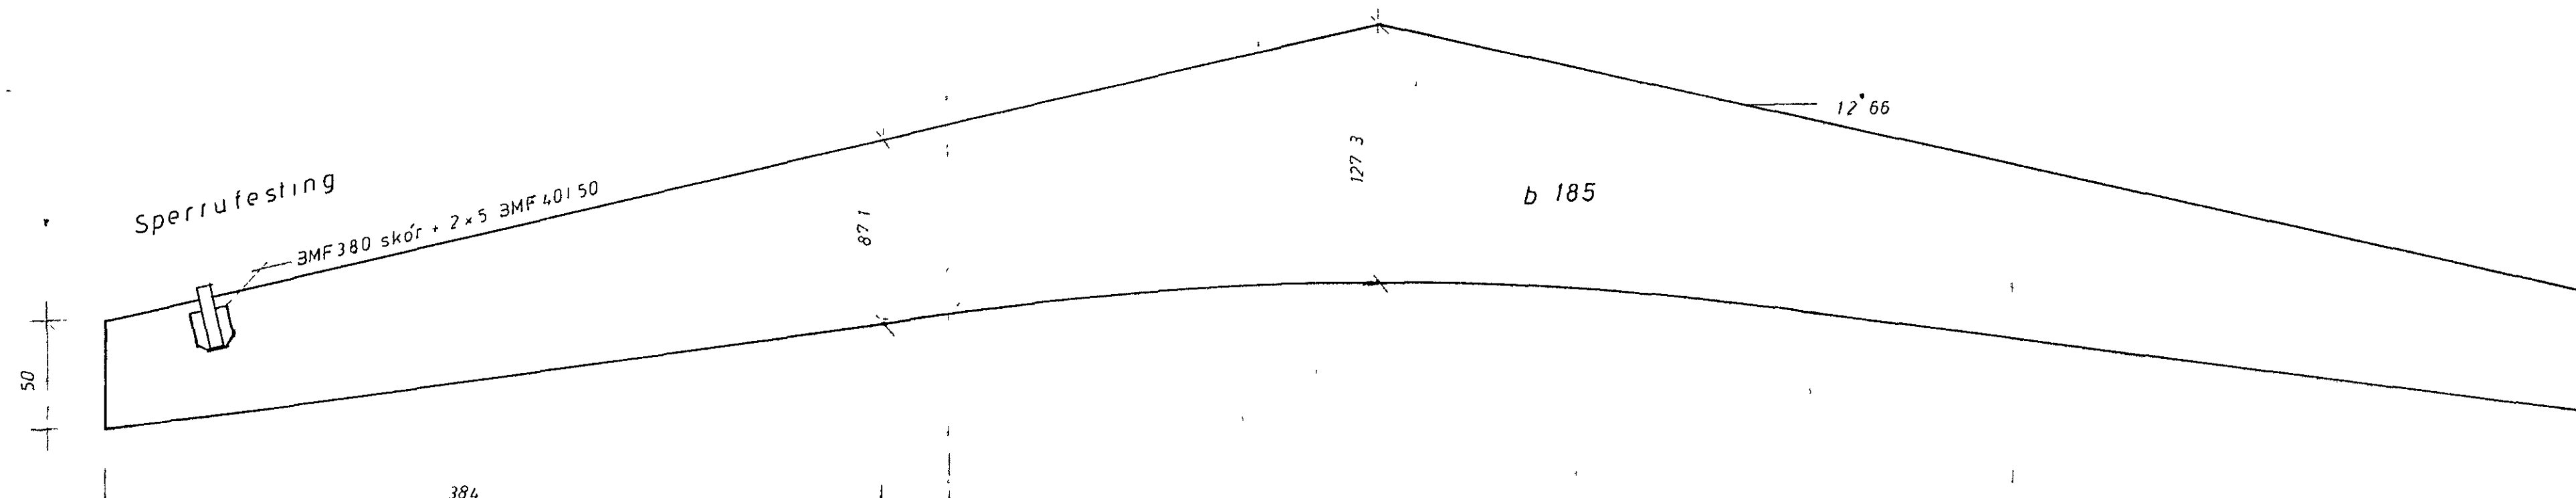


Veggir 1H og sperrur m=1:50

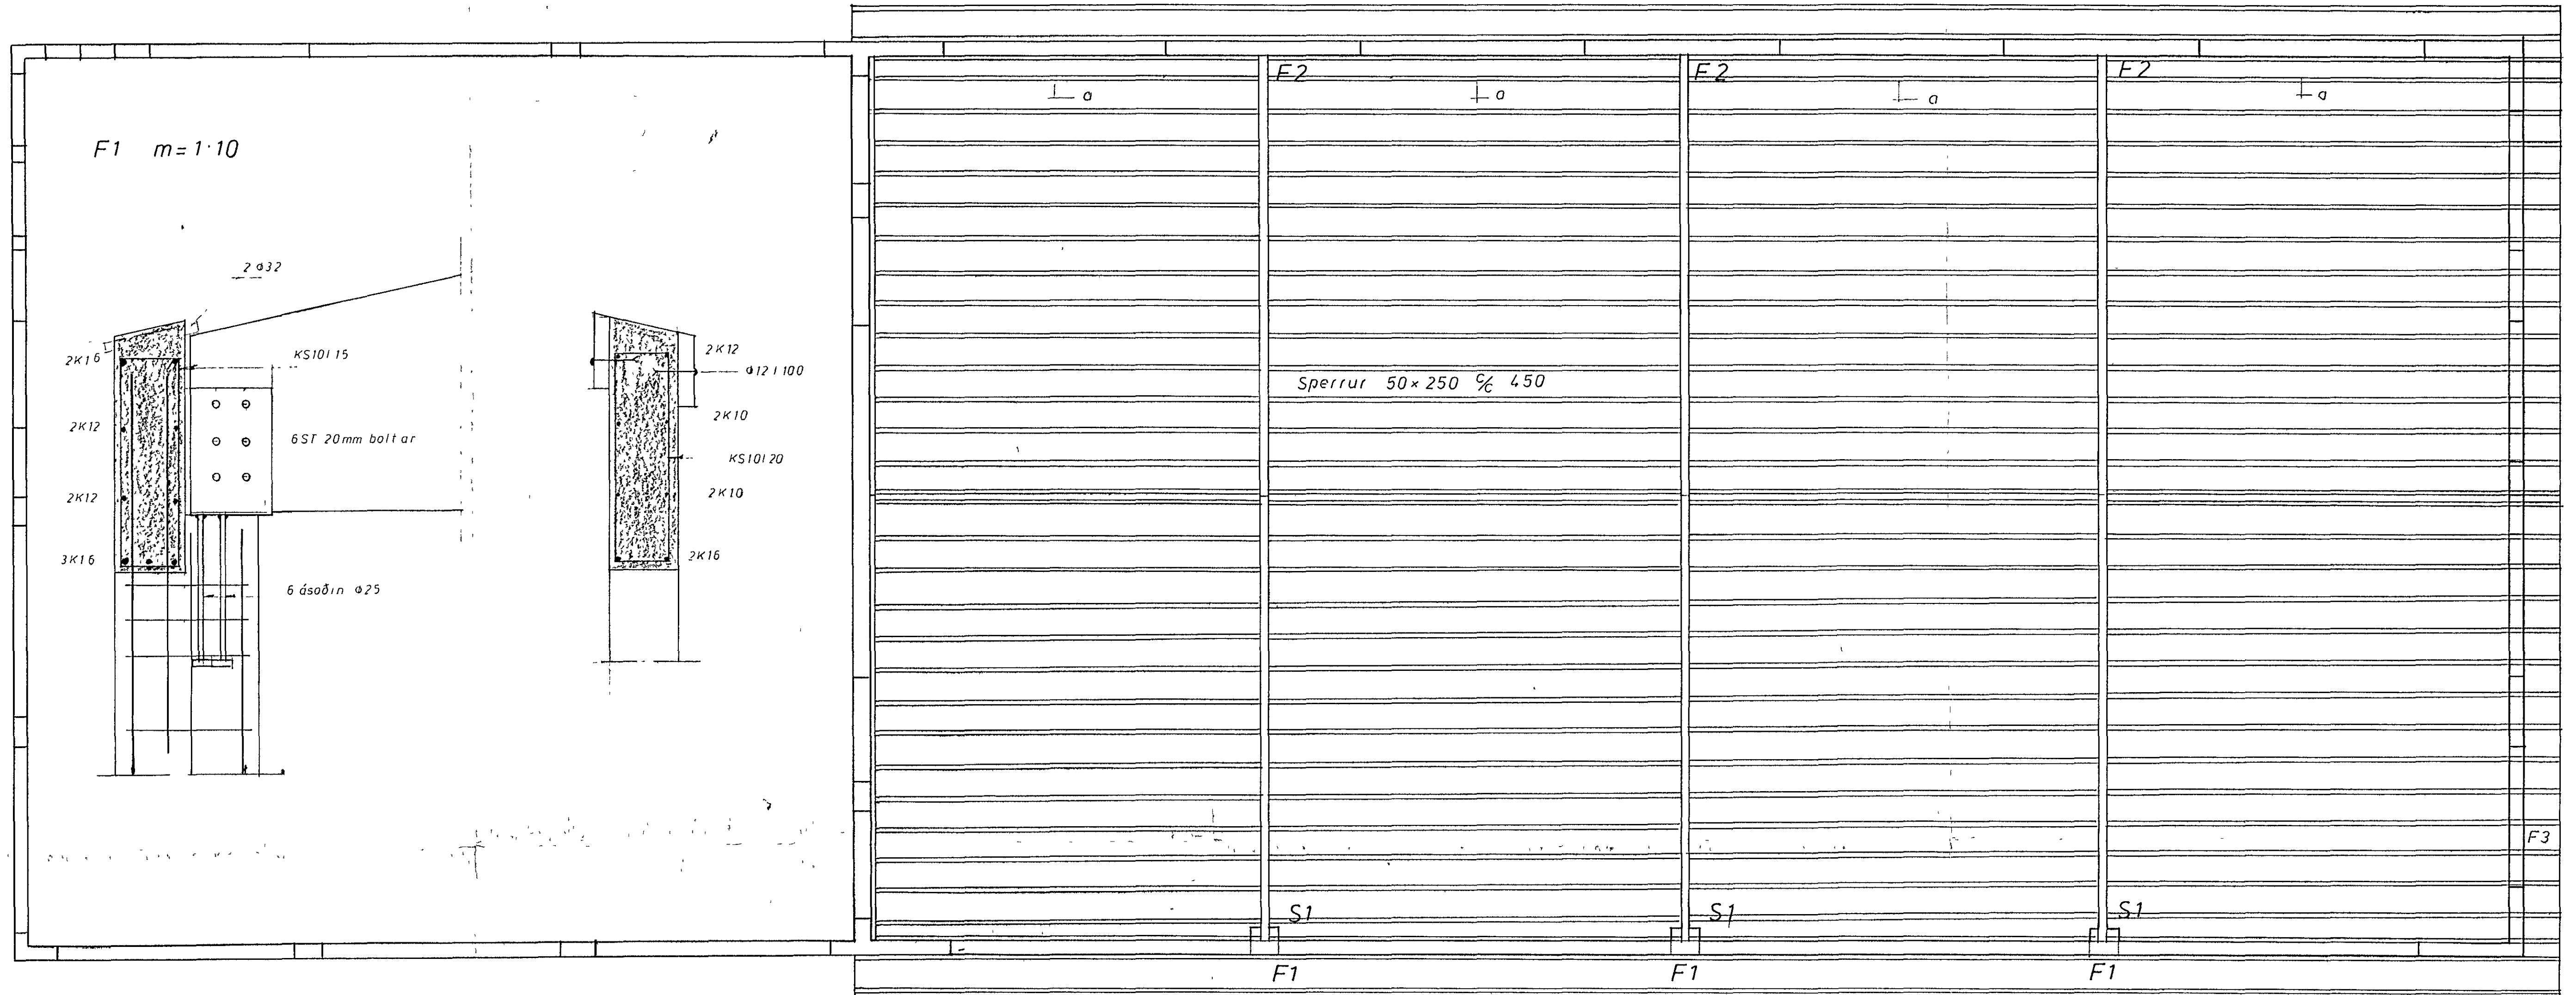


F2 m=1:10


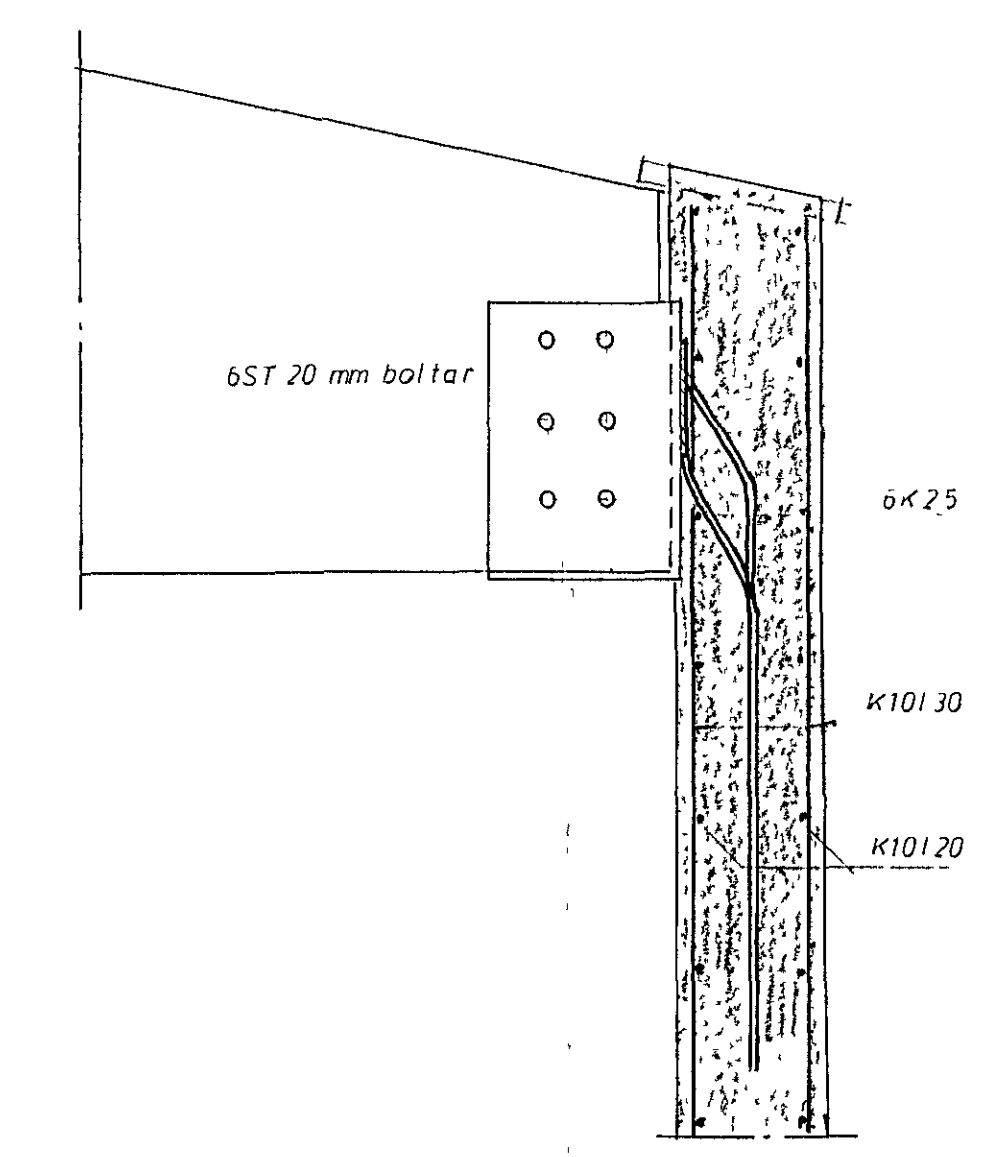


Skýringar sjá teikn nr 14

S1 m=1:10

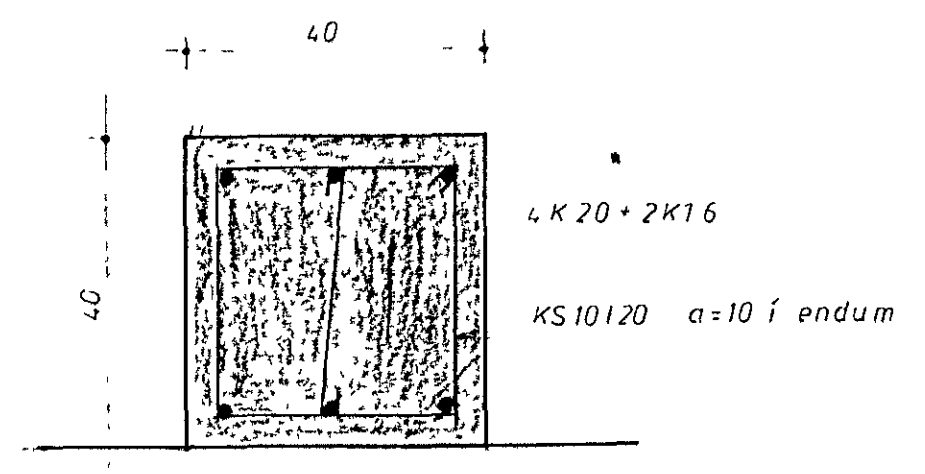

F3 m=1:10

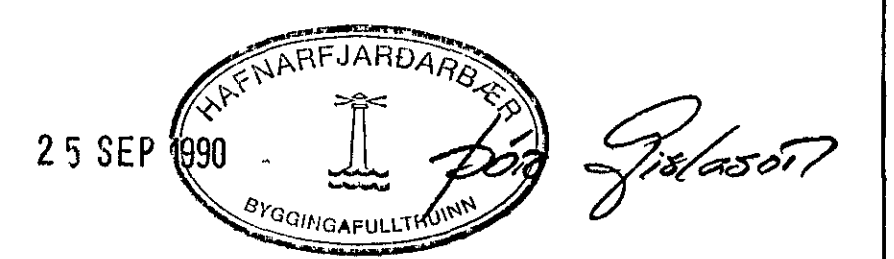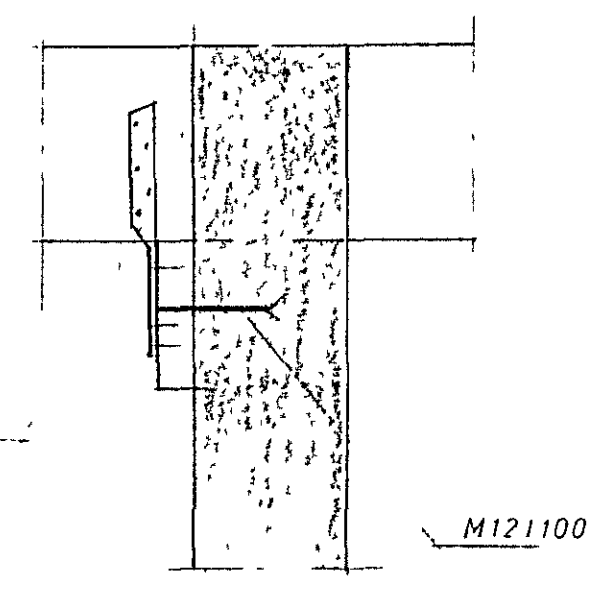

P. VALDUR ASGEIRSSON BYGGINGAFULLTRÚDINN	
Verkefni	Drangahraun 4 83003 15
Veggir 1H og pak	
Skala	1:50
Dagur	25 SEP 1990
Stað	Drangahraun 4
Undirskrift	P. Valdur Asgeirsson