



JÁRN BENT STEYPA BITI B2.1. 1:20

NOTÁLAG Á BITA:
7.5 kN/m jafndreift álag (750 kg/m)
+ 10 kN stakur kraftur í miðju (1 tonn)


BITI B2.1. 1:20 2.stk.

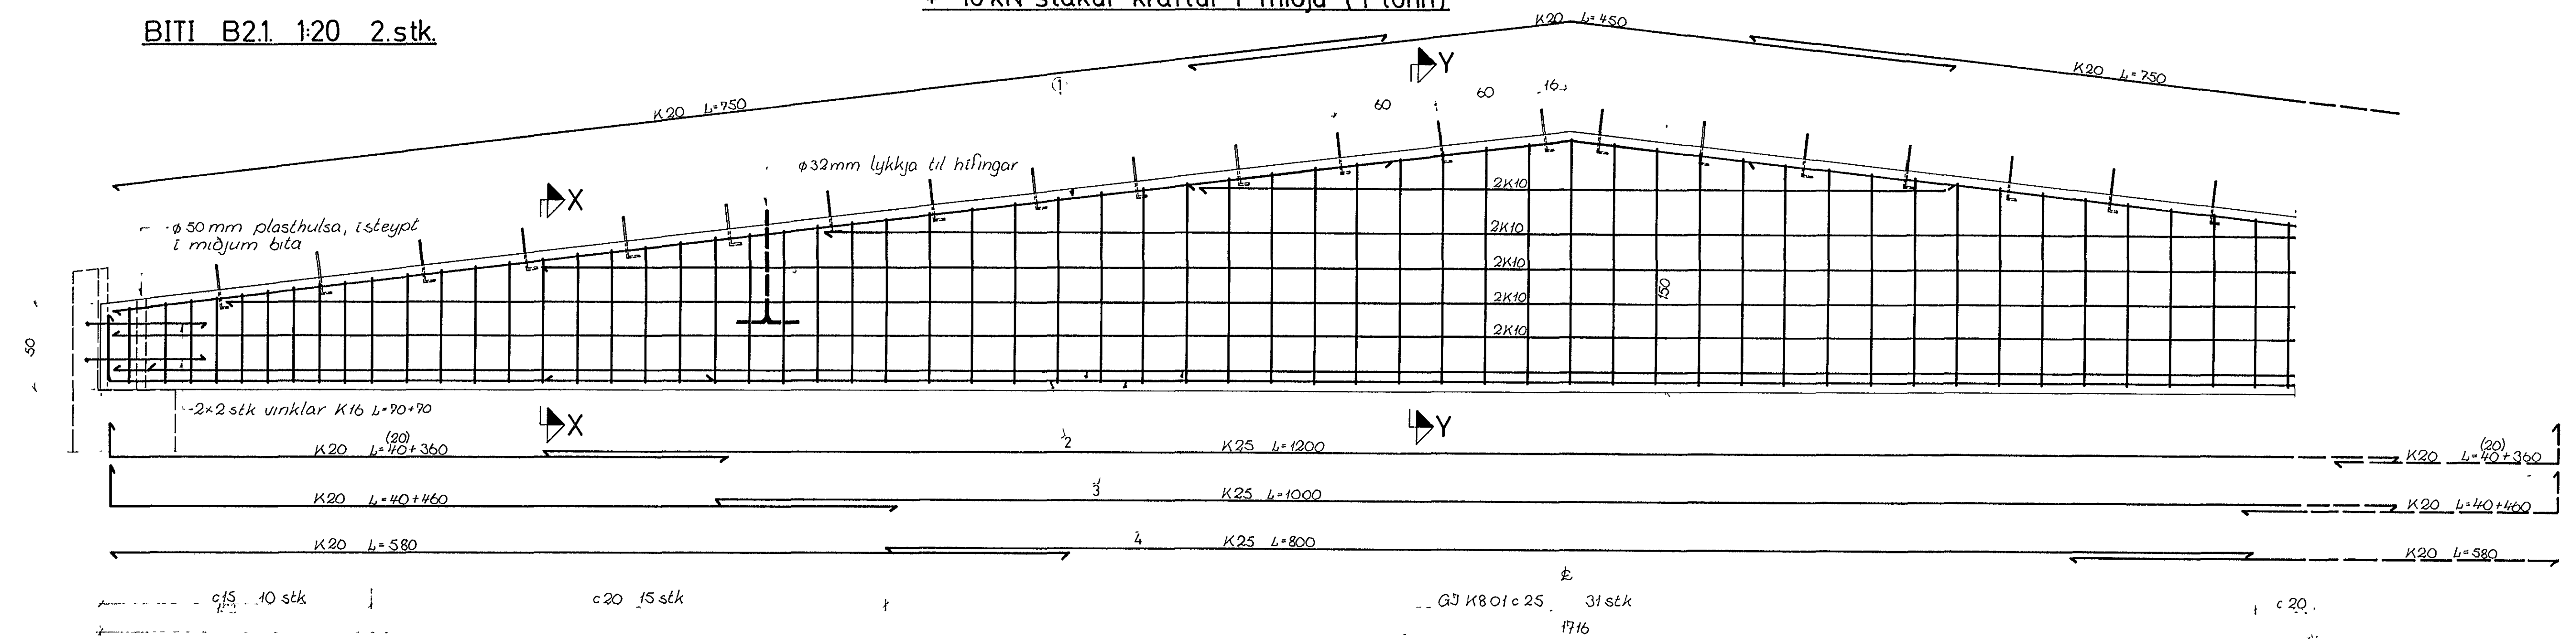

SNID X-X

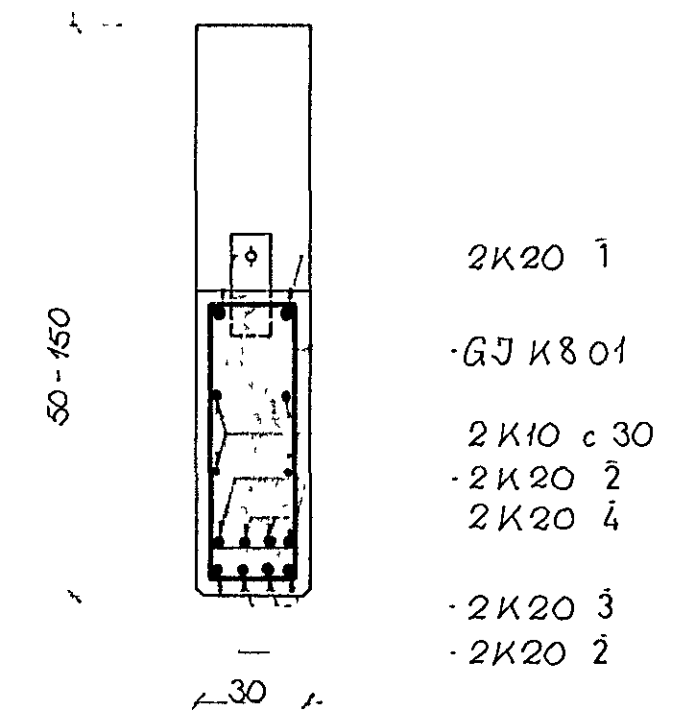

SNID Y-Y

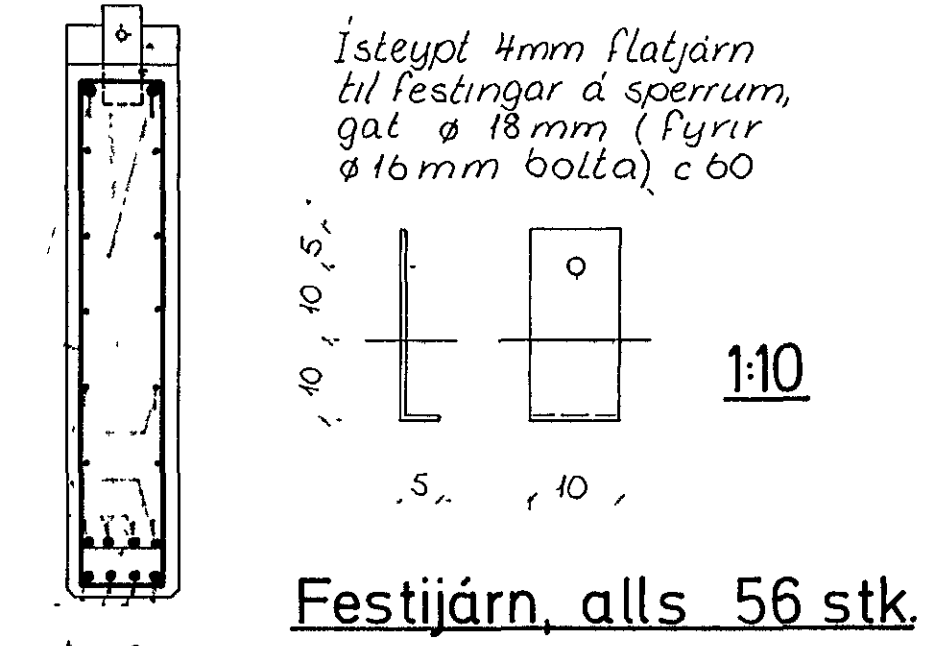

GE R D	ÞVERM MM R K	LENGD CM	FJÖLDI	MERKI	STADUR
45-412 2H	8	162-356	162	K801	B21
750	20	750	8	1	-
225 325	20	450	4	1	-
1200	25	1200	8	2	-
K20 380	20	(380) 400	8 8	2	-
1000	25	1000	4	3	-
460	20	500	8	3	-
800	25	800	4	4	-
580	20	580	8	4	-

FRÁGANGUR BITAFESTINGA 1:20

