




SNID F - F ~ 1:10

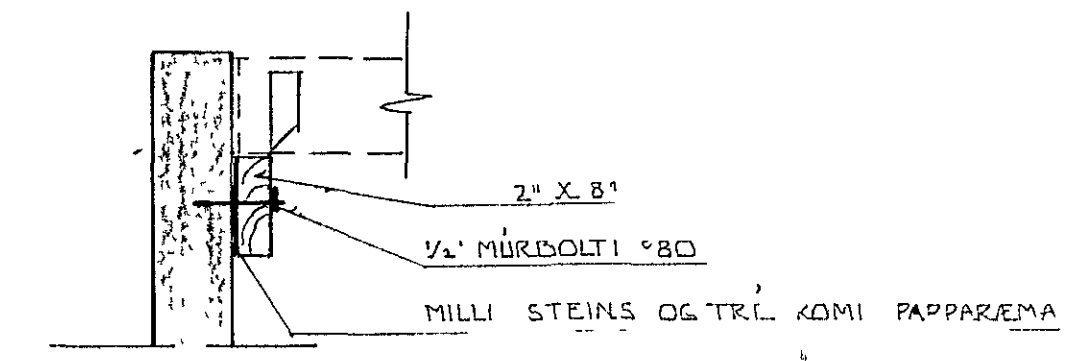


SNID D - D ~ 1:20

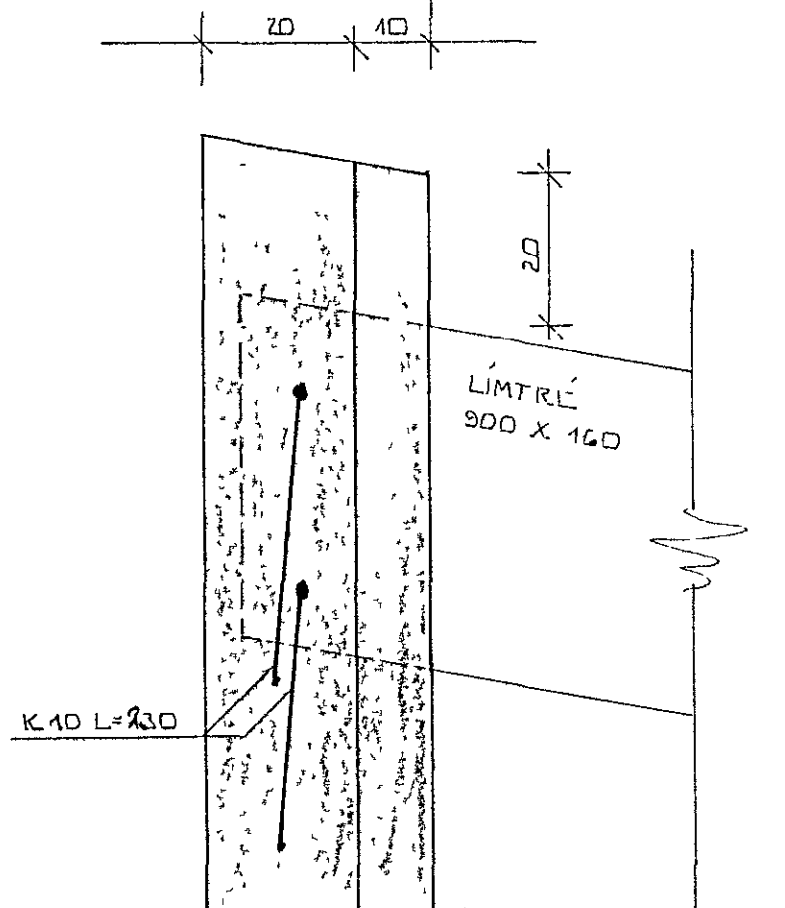


SNID E ~ 1:10

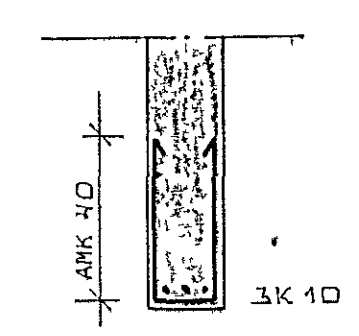


SNID A-A ~ 1:20

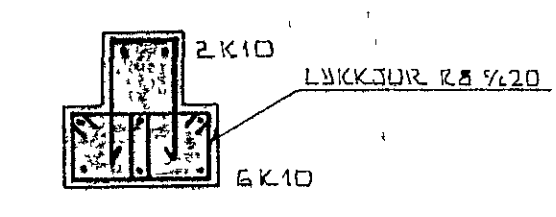


SULA S1 ~ 1:20

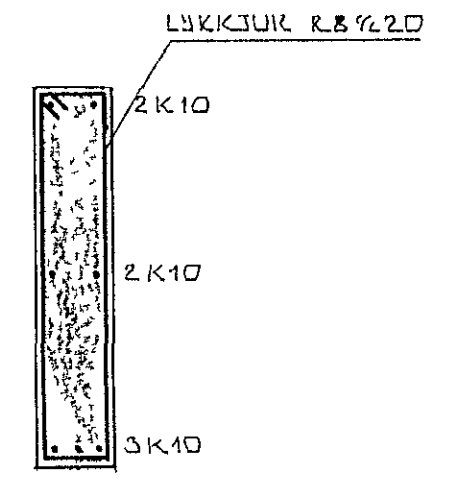

SNID C-C ~ 1:20

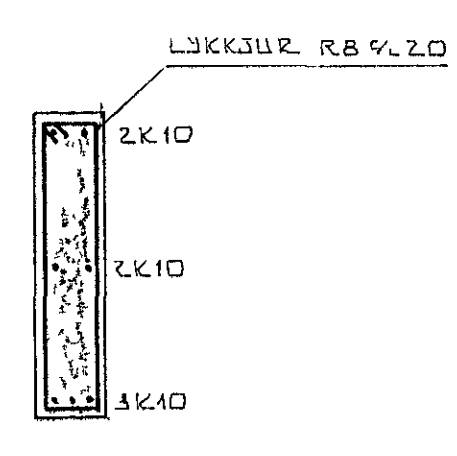

SNID B-B ~ 1:20

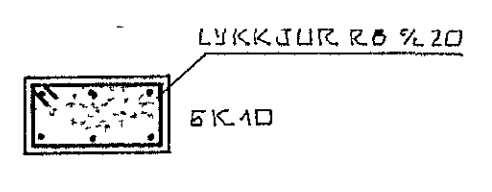

SULA S2 ~ 1:20

30. júní 1993

DRANGAHRÁUN 8 HAFNARFIRÐI		MASS 0610 82
ÞAKVIRKI		REIKN.
		TEIKN
		VERK NR
MÆLIKV ~ 1 50		8116
SIGURÐUR ÞORLEIFSSON TEKNIRÆÐINGUR F.T.R.	BLAD NR	03
STRANDGÖTU 11 HAFNARFIRÐI SÍMI 54951		