


GRUNNMYND 1:50

SPERRUR NIÐLÆST
 1 KVERKSPERRUR MED
 3 STK 38/100 NÖGLUM

FASTING SPERRA Í KVERKSP. 1 20

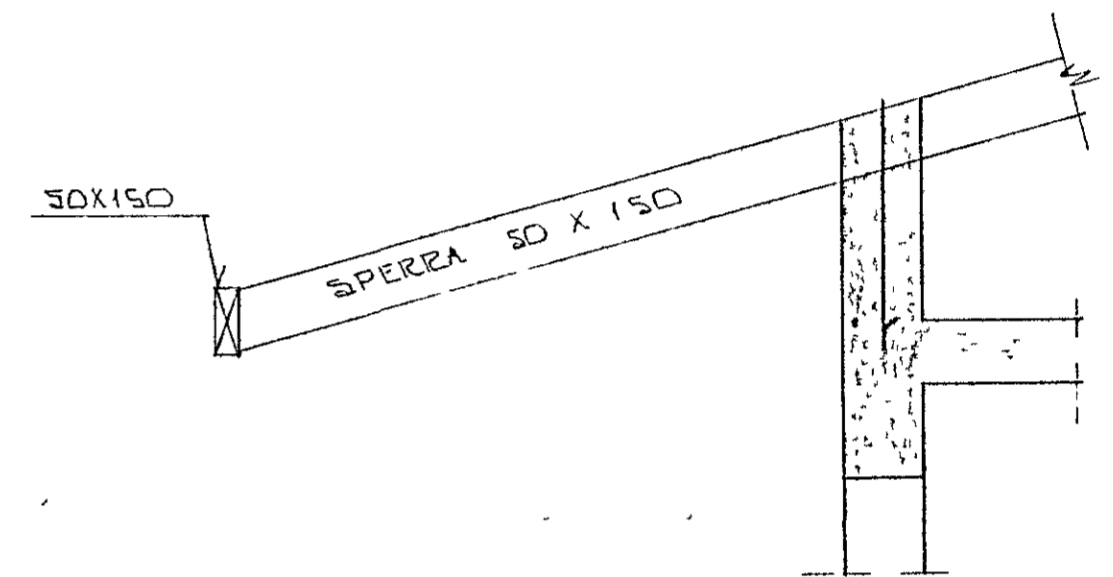

SNID 5 - 1 20

SKÝRINGAR:

ALMENNAR SKÝRINGAR SJA BL NR 1-01
 SNID 6 OG 7 SJA BL NR 106



BR NR	DAGS	EDLI BREVTINGAR	SIGN
EINIBERG 21 HAFNARFIRÐI			DAGS MAZS 88
GRUNNMYND PAKS			HANNAÐ
MELIKV 11 50			TEIKNAD
SIGURÐUR ÞORLEIFSSON TEKNIFRÆÐINGUR F.T.F.I			VERK NR 8801
STRANDGÖTU 11 HAFNARFIRÐI SÍMI 54751			BLAD NR 1-05