
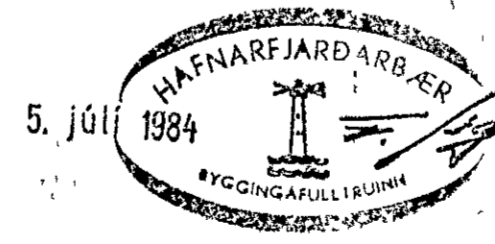
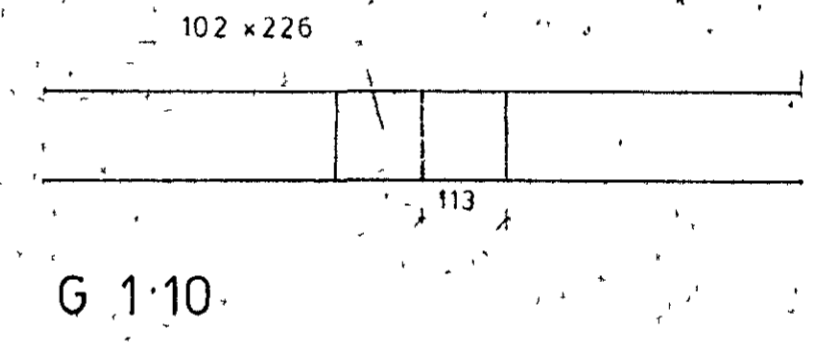
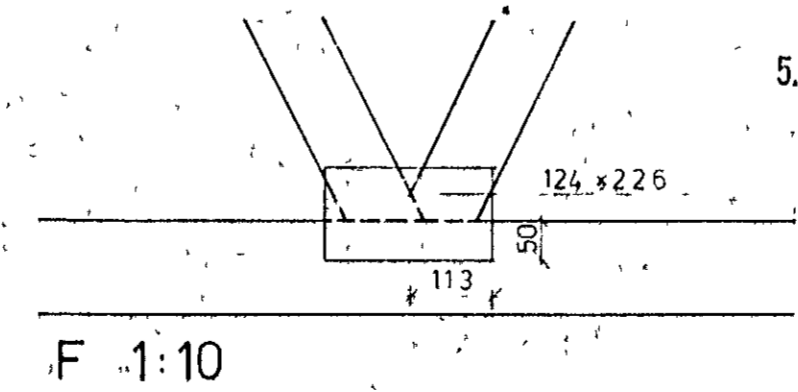
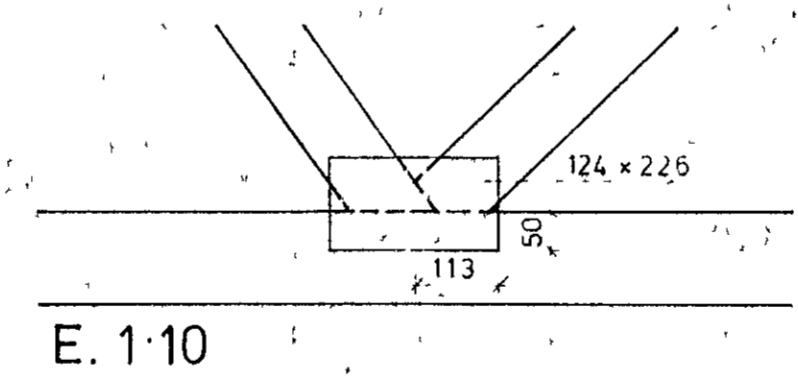
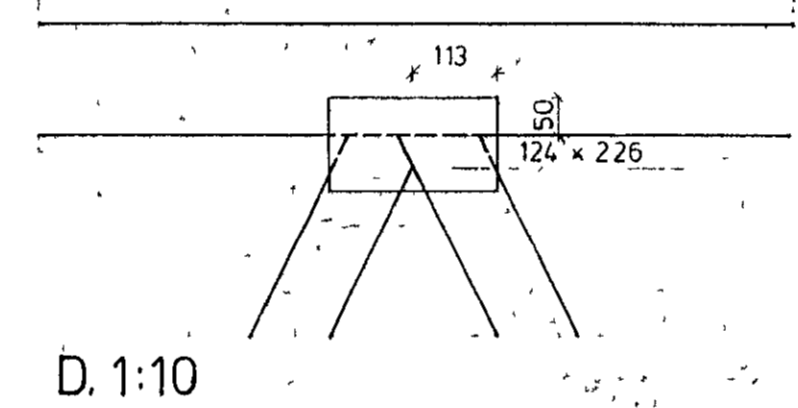
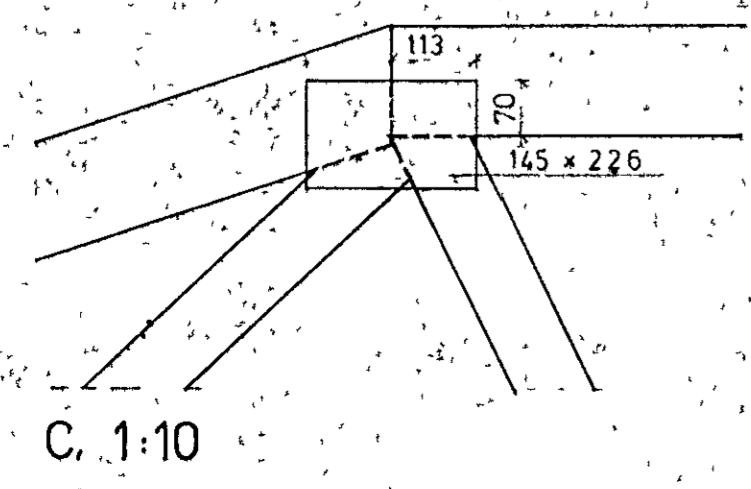
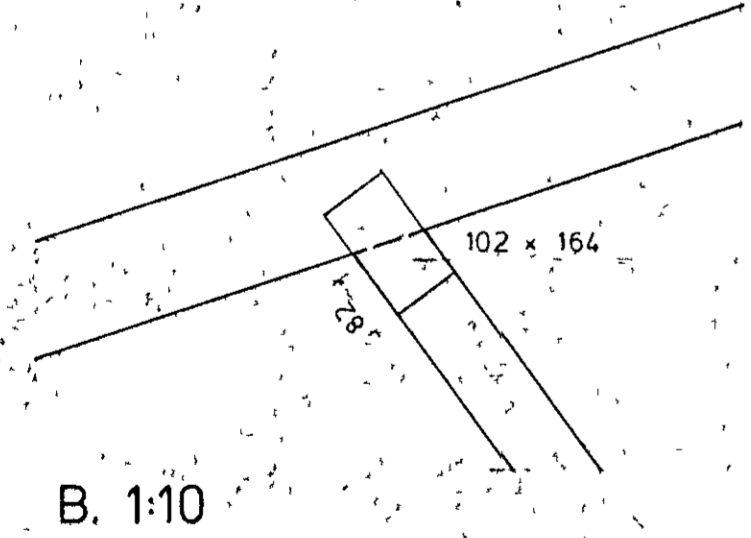


SP980 V.1 1:20

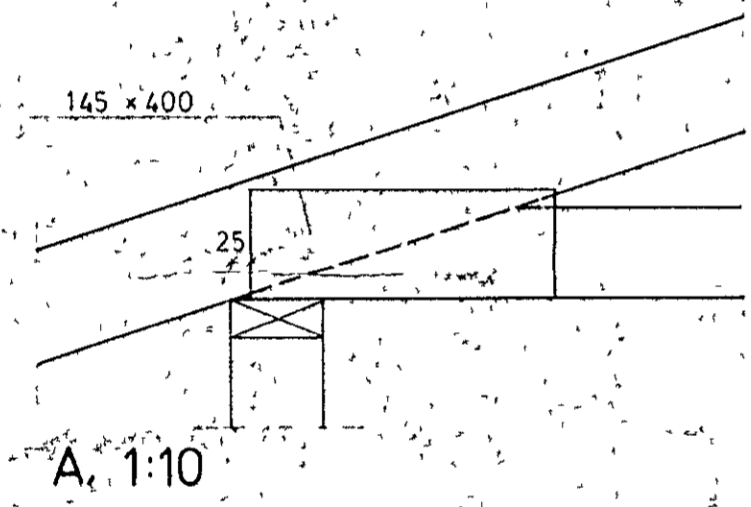

SKIRINGAR	
ALAG:	Eiginungi 0,5 KN/m <sup>2</sup>
	Snjóálag 1,5 KN/m <sup>2</sup>
	Vindálag 1,5 KN/m <sup>2</sup>
TIMBURGADI:	T-24 sbr. NS 3470
LASKAR:	Naglaplötur frá AB TRAFORBAND, Stærð laska er gefin sem lengd x breidd í millimetrum.
FAKHALLI:	18°
	Öll ónefnd mál eru í millimetrum.

EINIBERG 27 HAFNARFIRÐI

NR	DAGS	BREYTING	AF	SAMB
				<i>Erlingur Ingvarsson</i>

VERKFRÆDISTOFA SUÐURLANDS Heimahaga 11 Selfossi sími 99-1776	BLAD B 10
S G EININGAHÚS EYRARVEGI 37 SELFOSSI	KVARDI 1:20 1:10
KRAFTSPERRA SP 980 V.1	REIKN. PB
	TEIKN. PB
	DAGS 26-6-84
	NR.