




SM 1:5 (1)

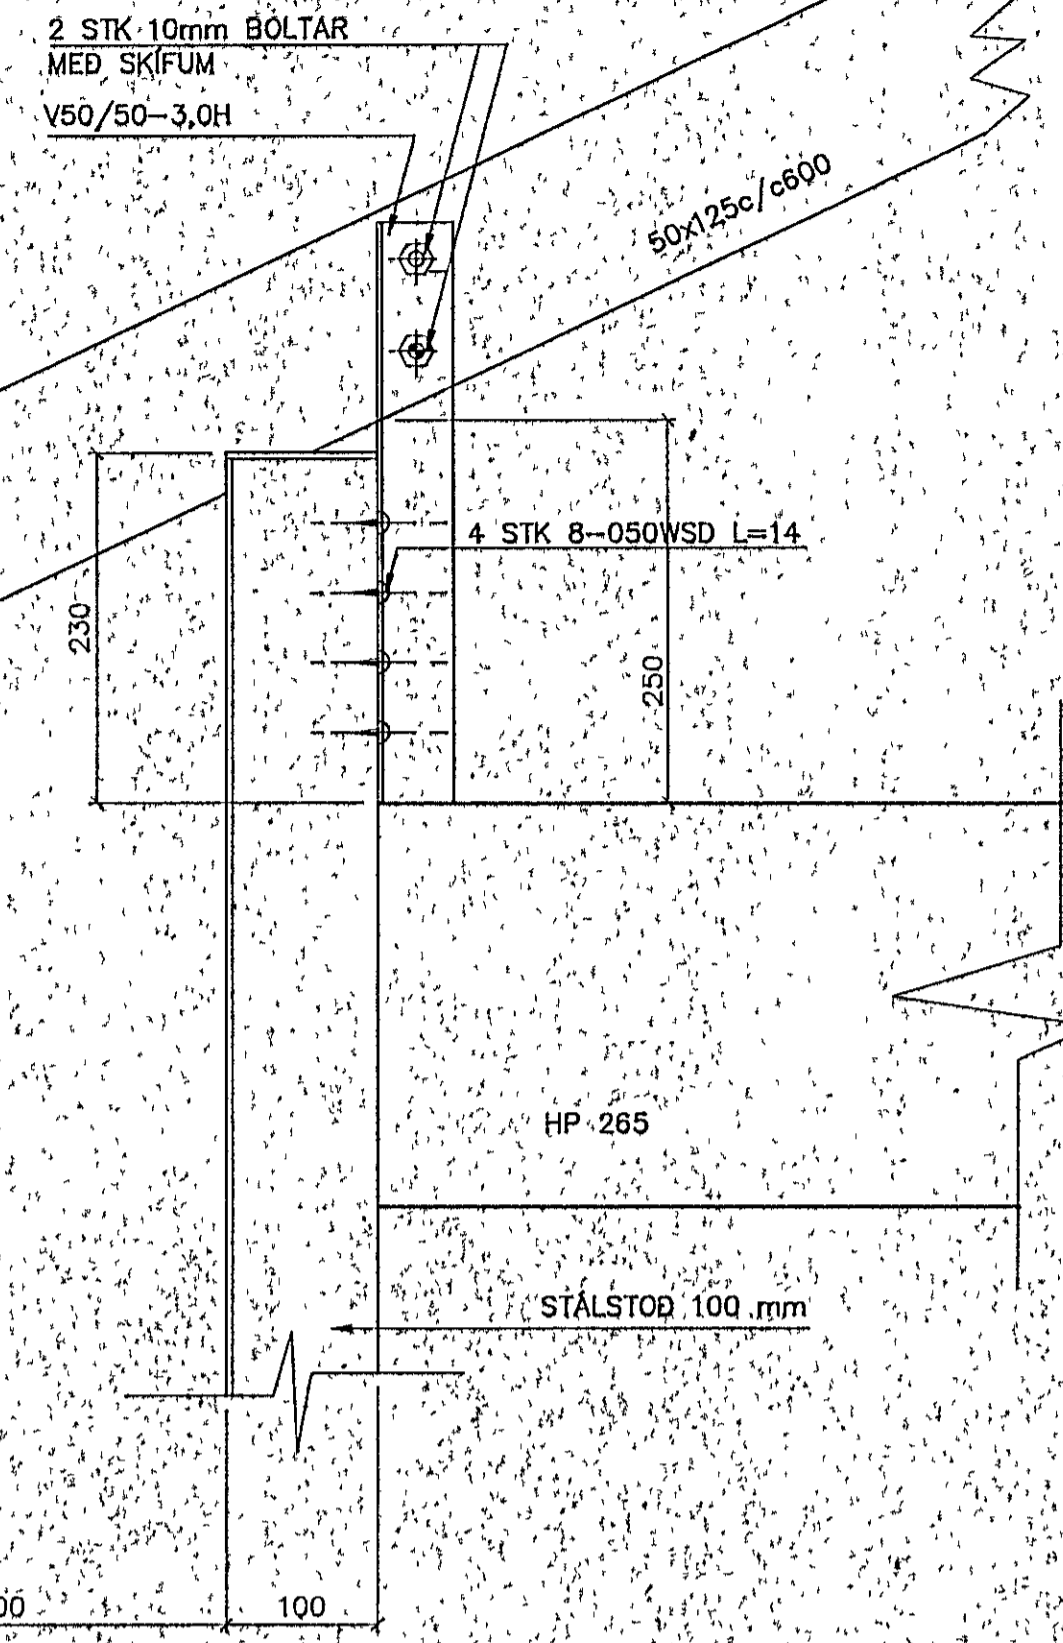


SM 1:5 (2)

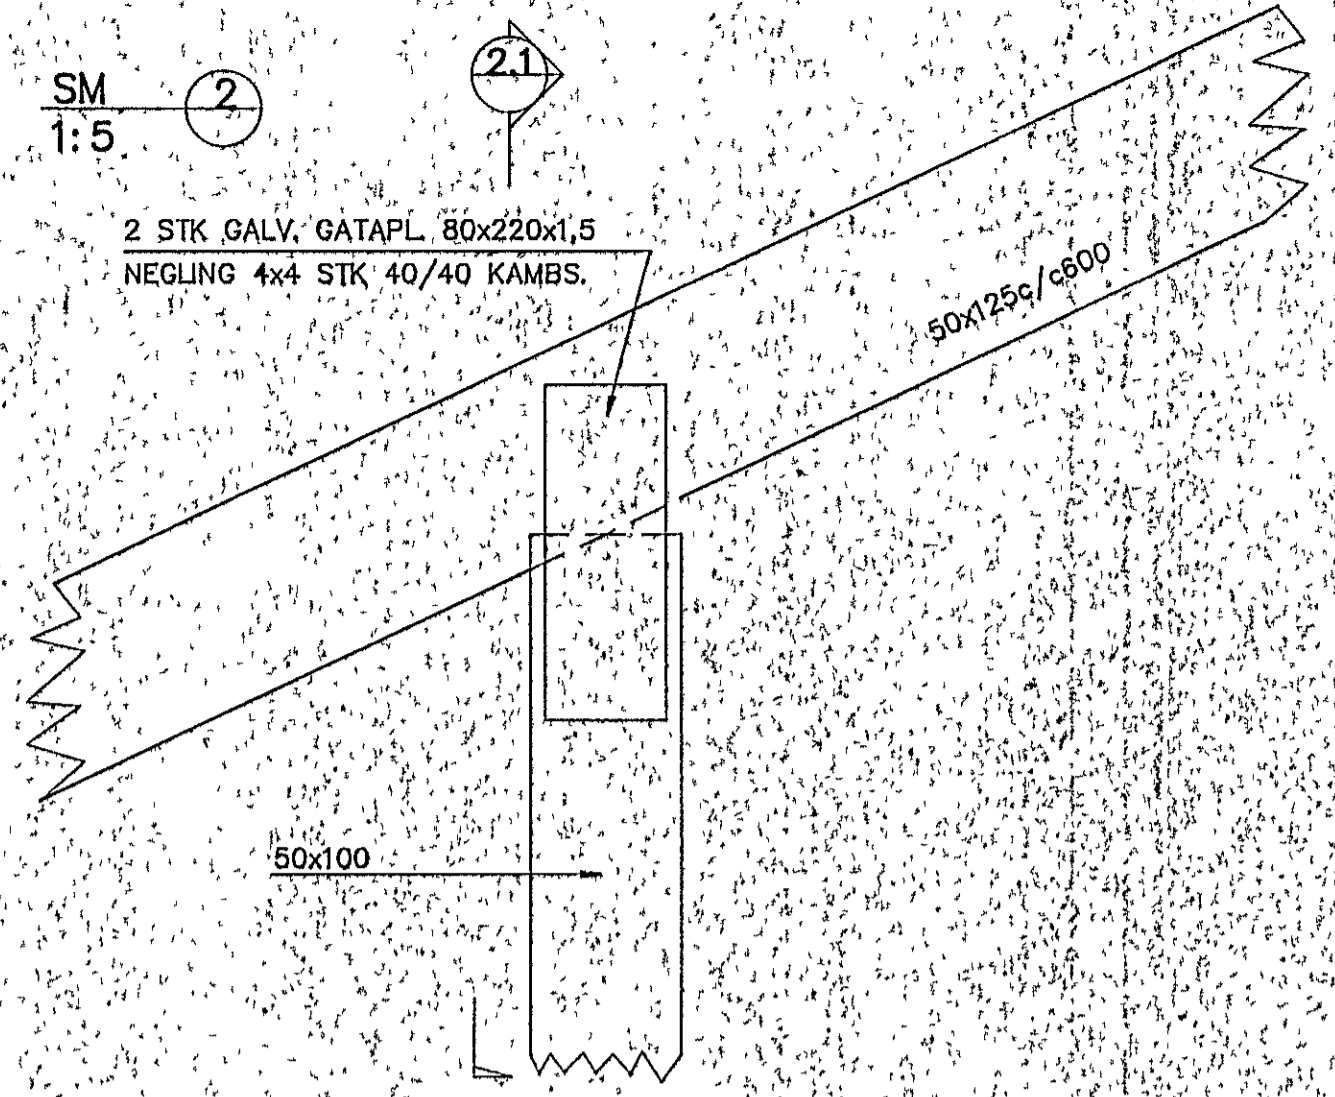


SNID 1:5 (2.1)

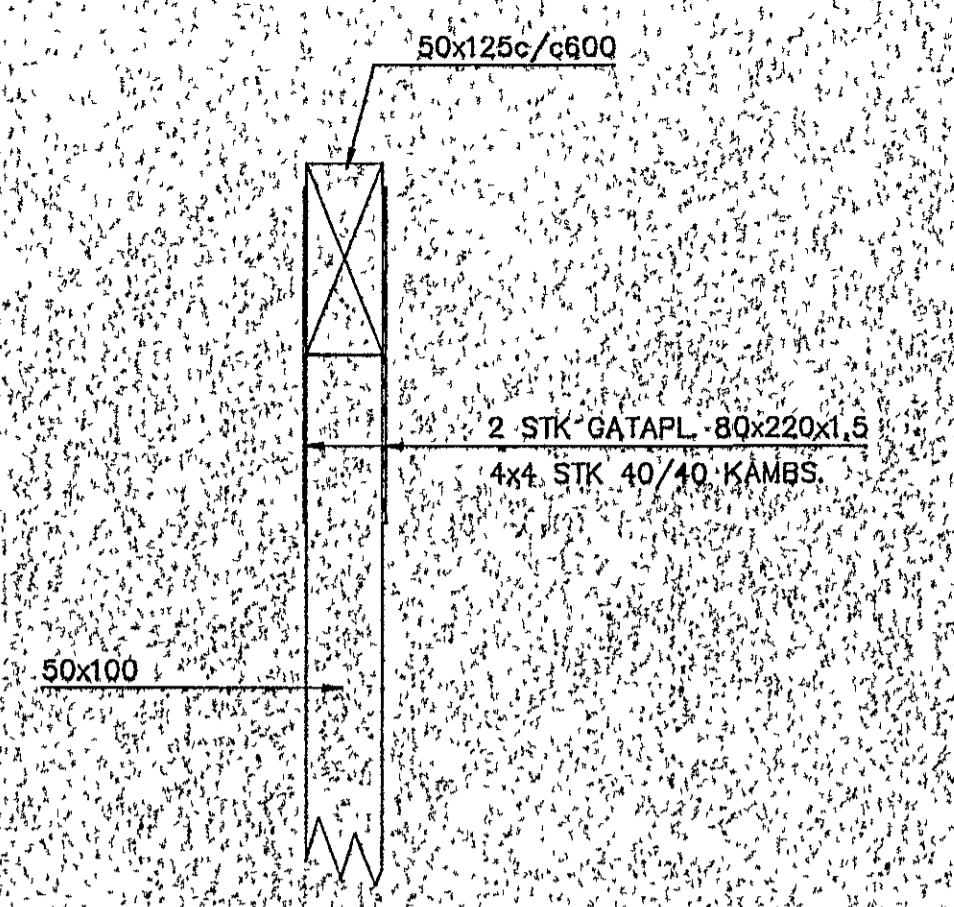


SM 1:5 (8)

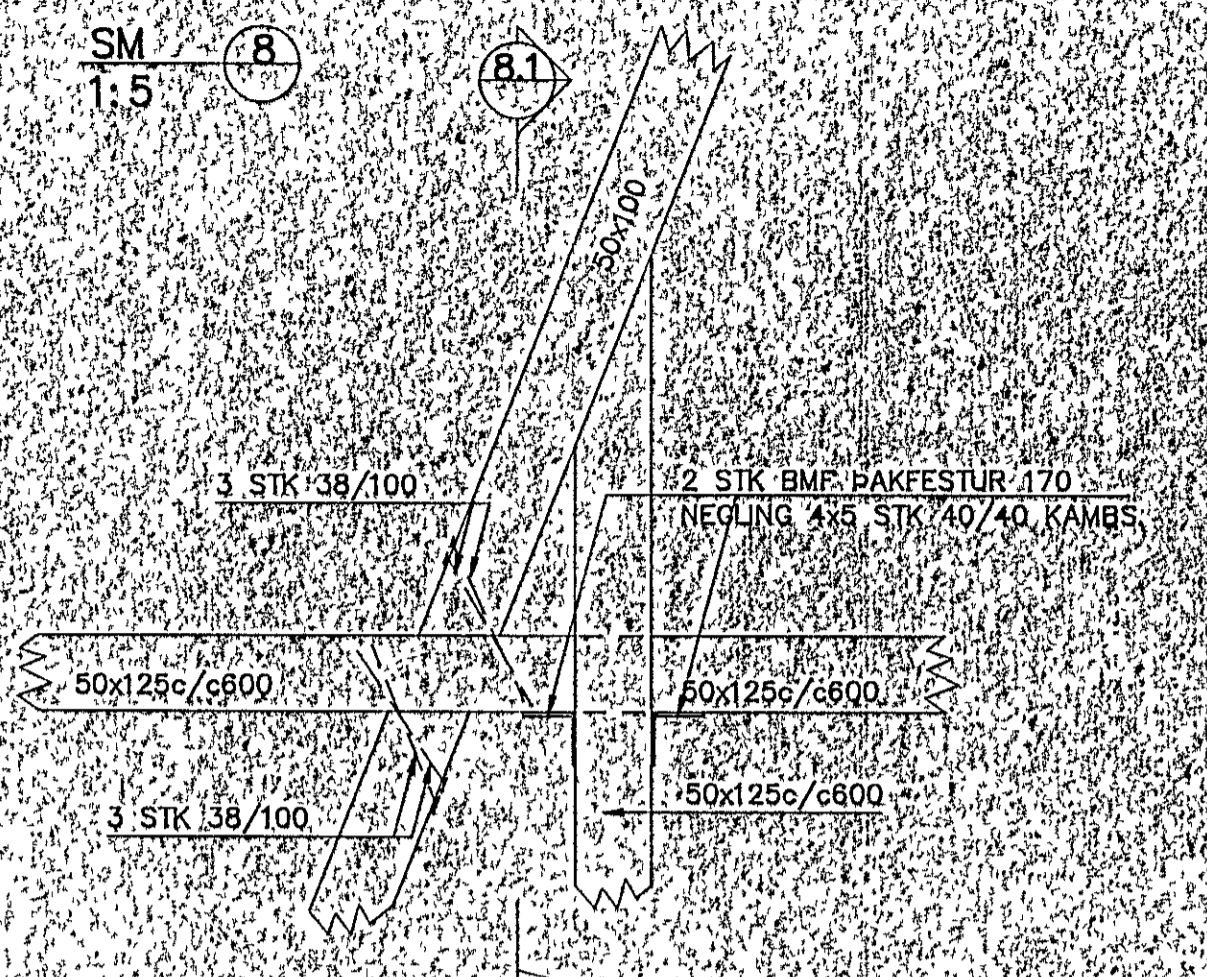


SM 1:5 (3)

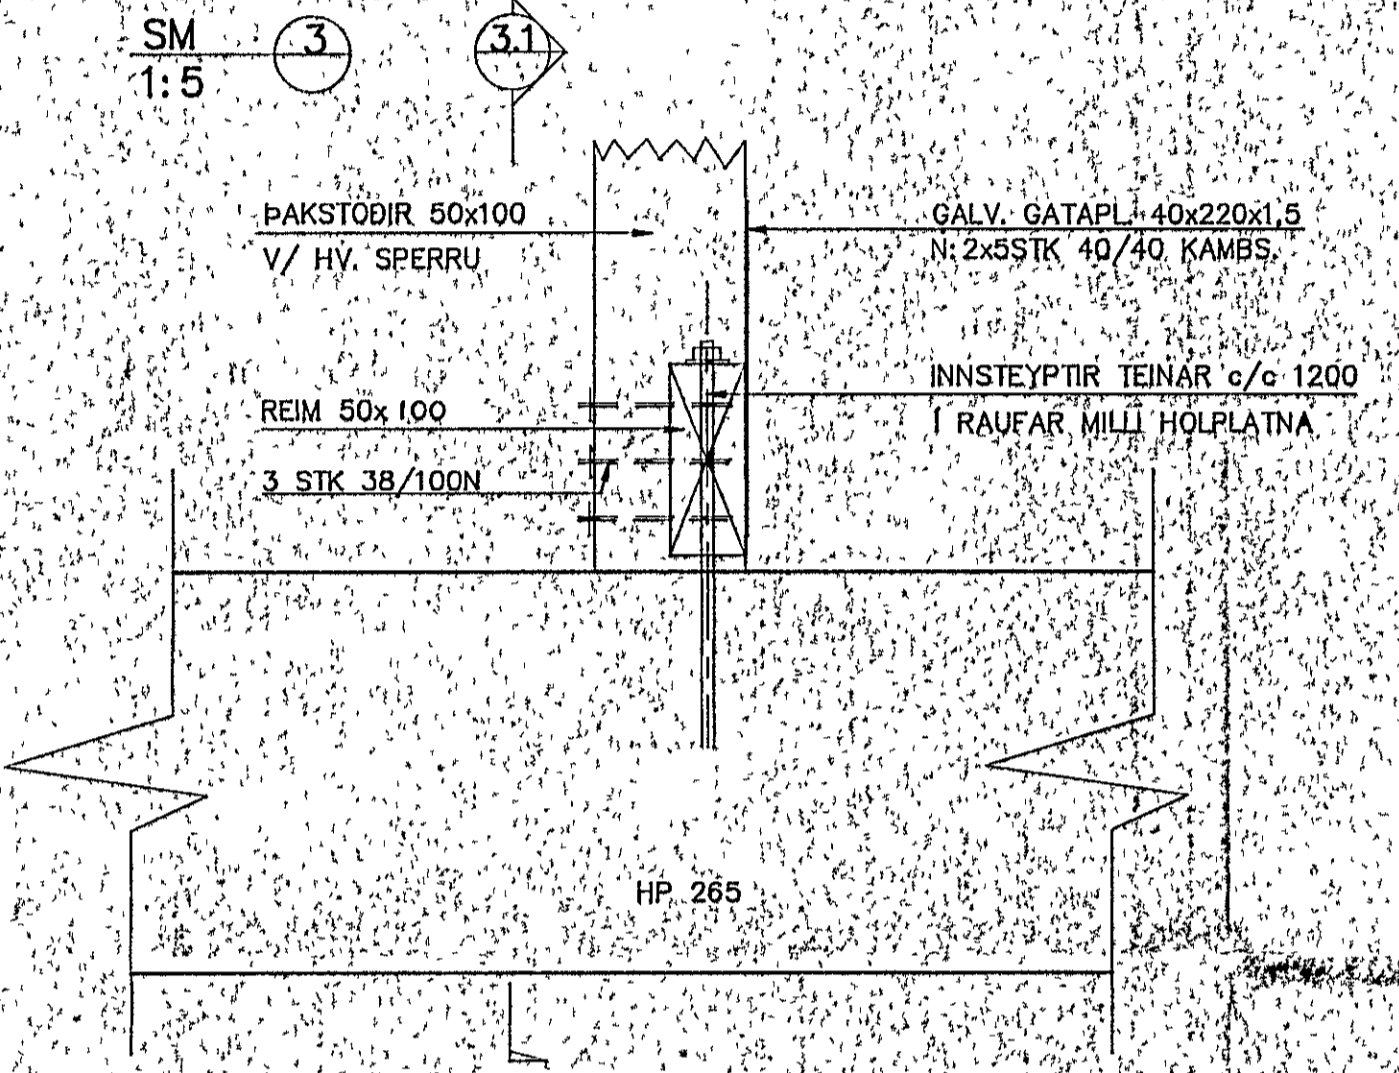


SNID 1:5 (3.1)

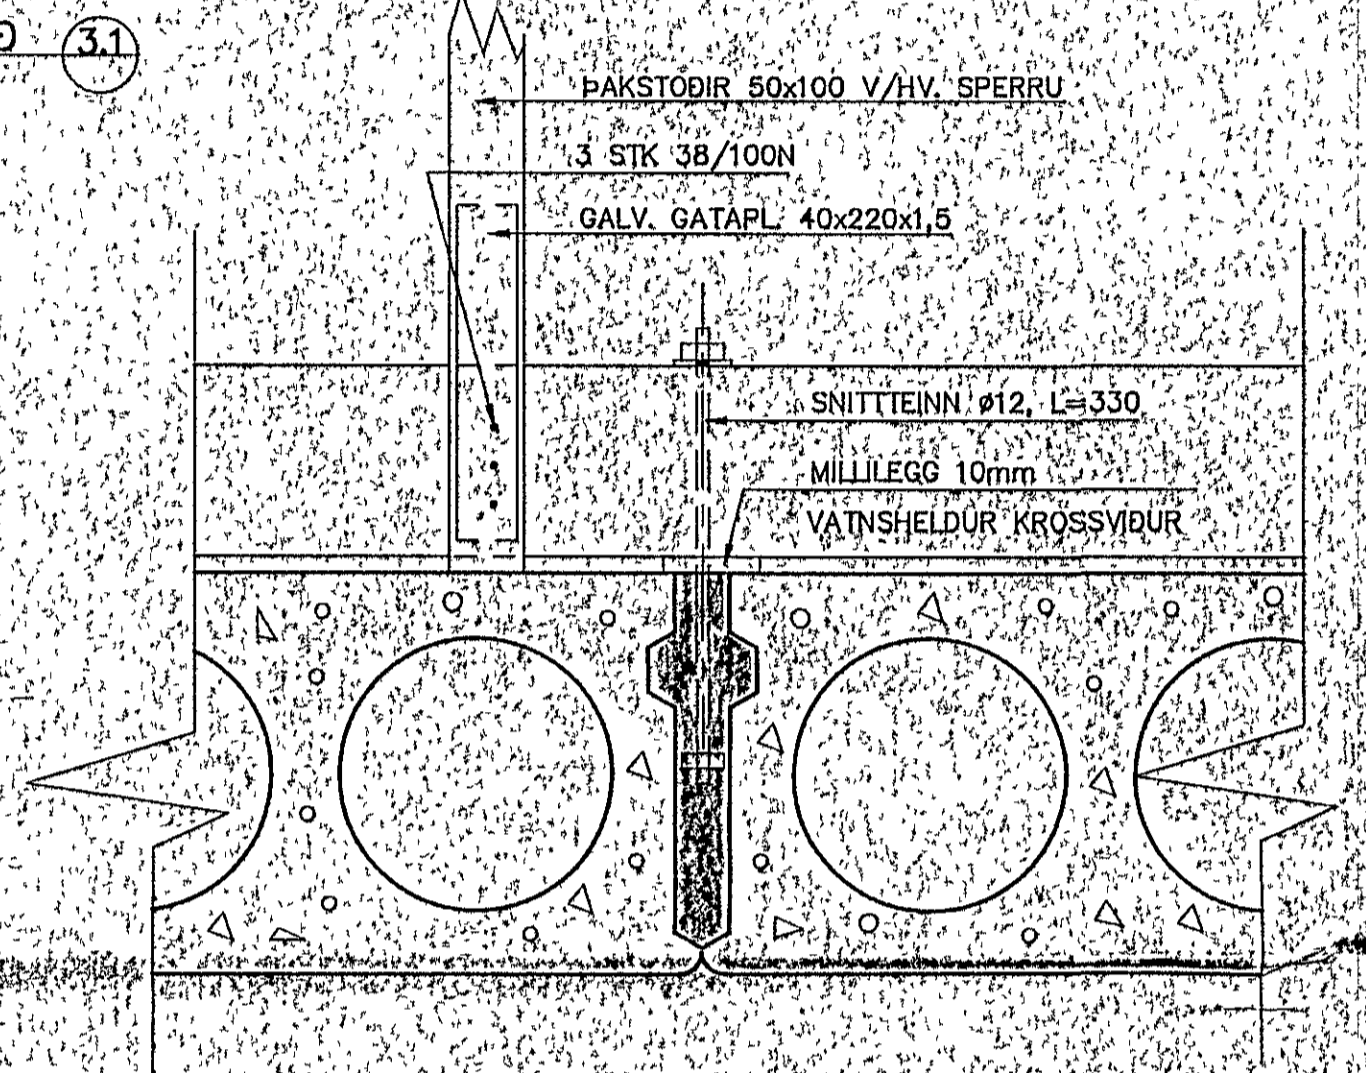


SNID 1:5 (8.1)

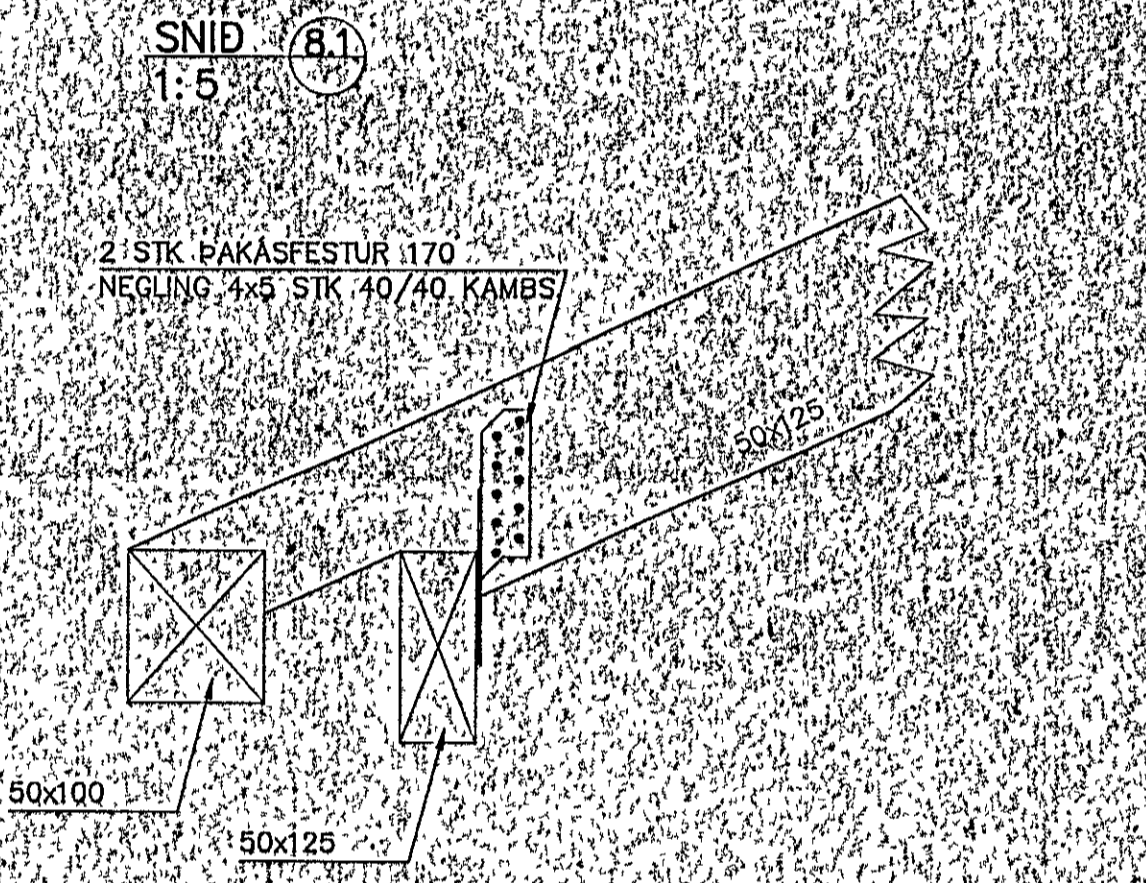


SM 1:5 (4)

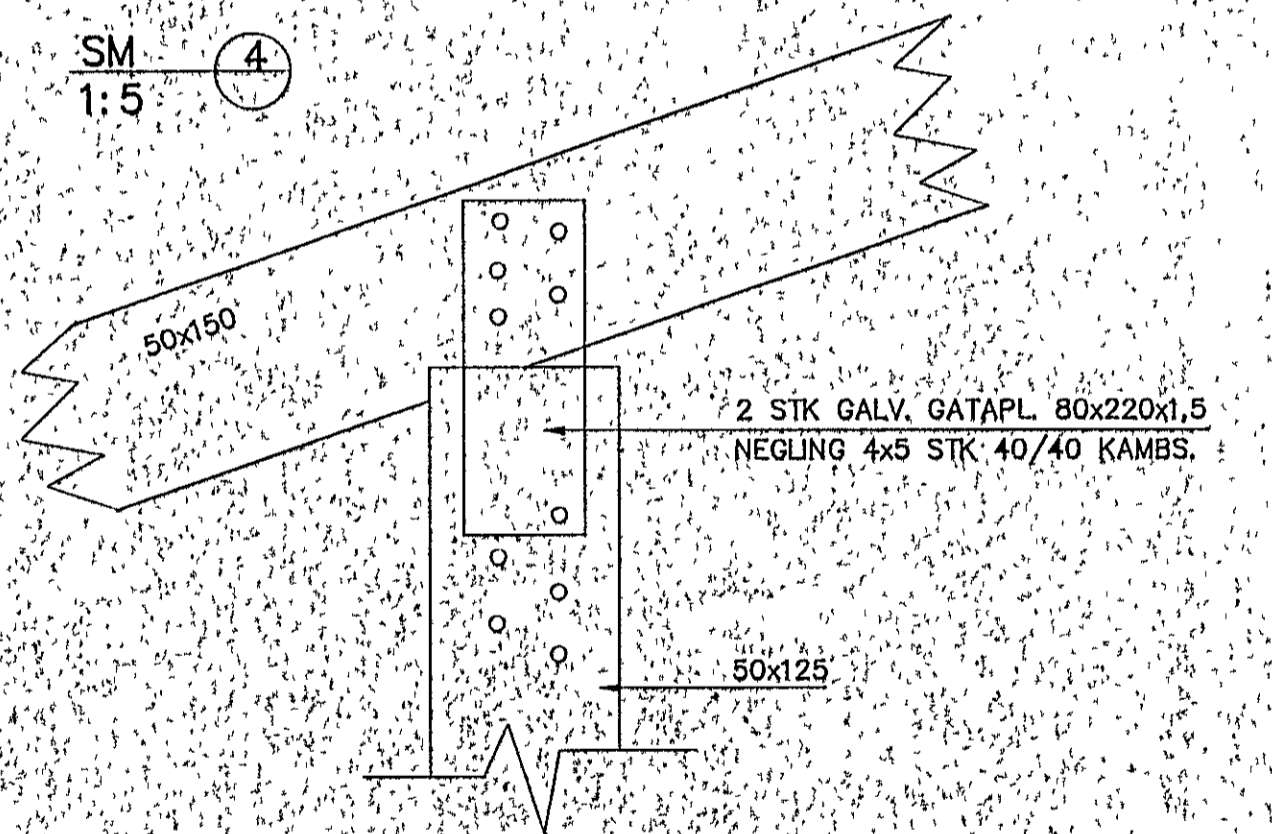


SM 1:5 (6)

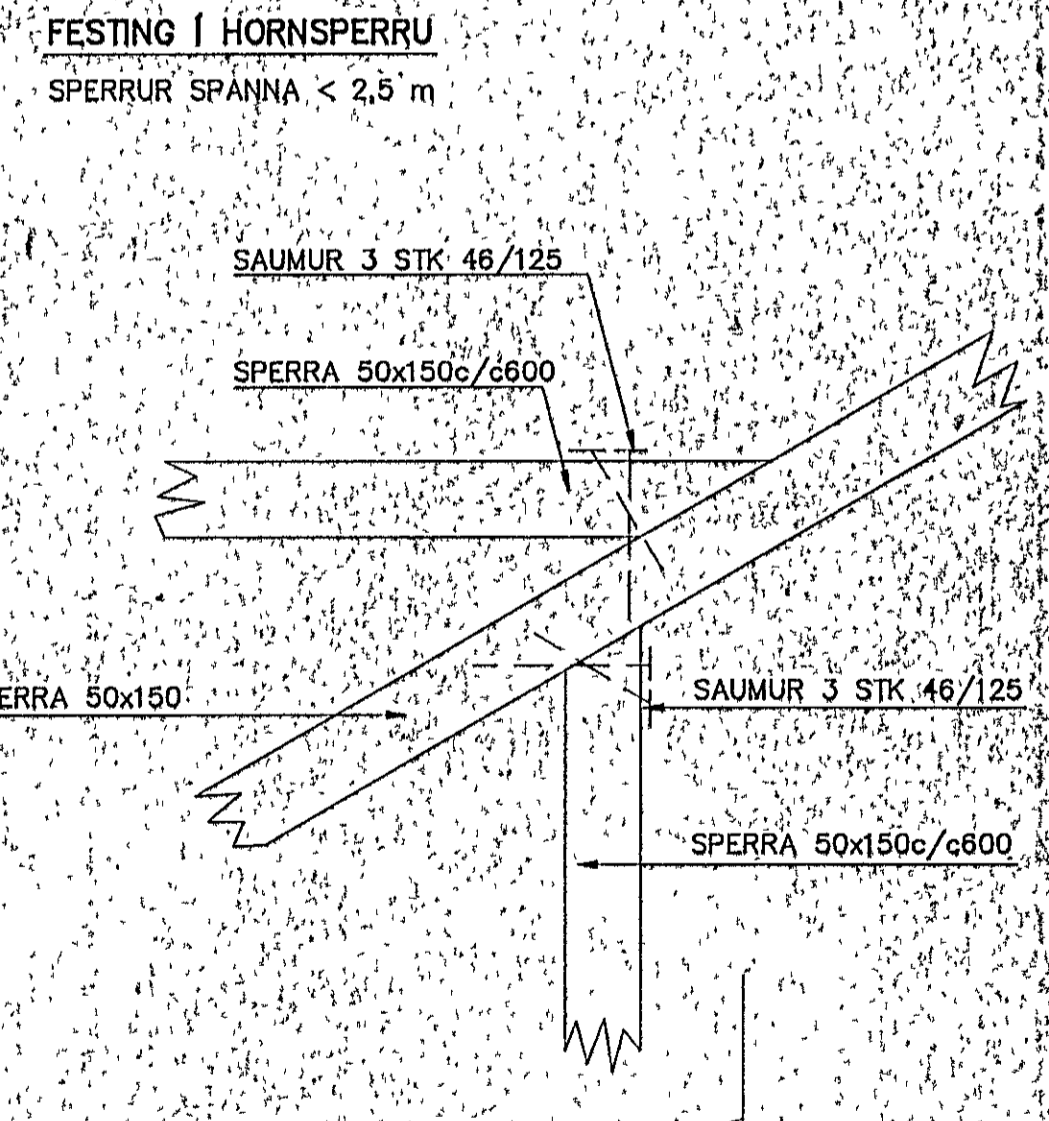


SM 1:5 (7)

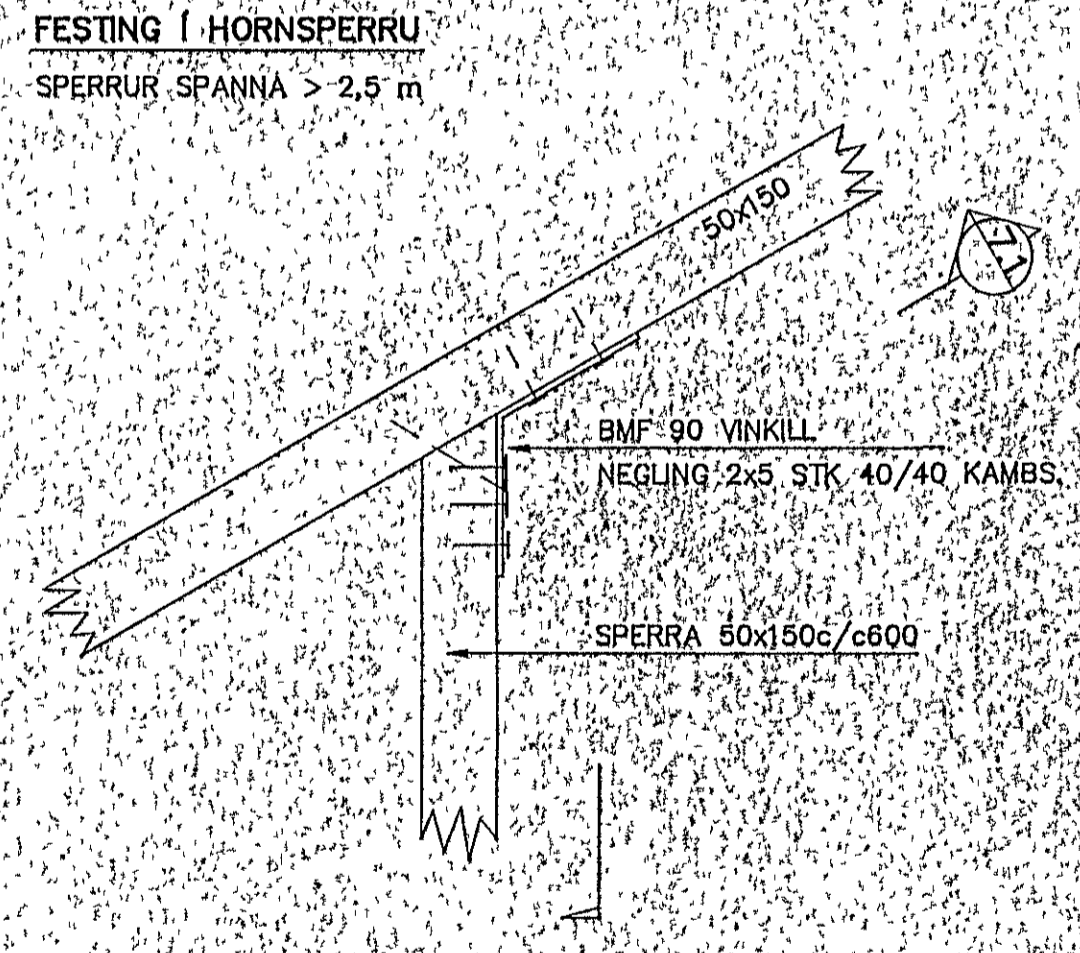


SM 1:5 (5)

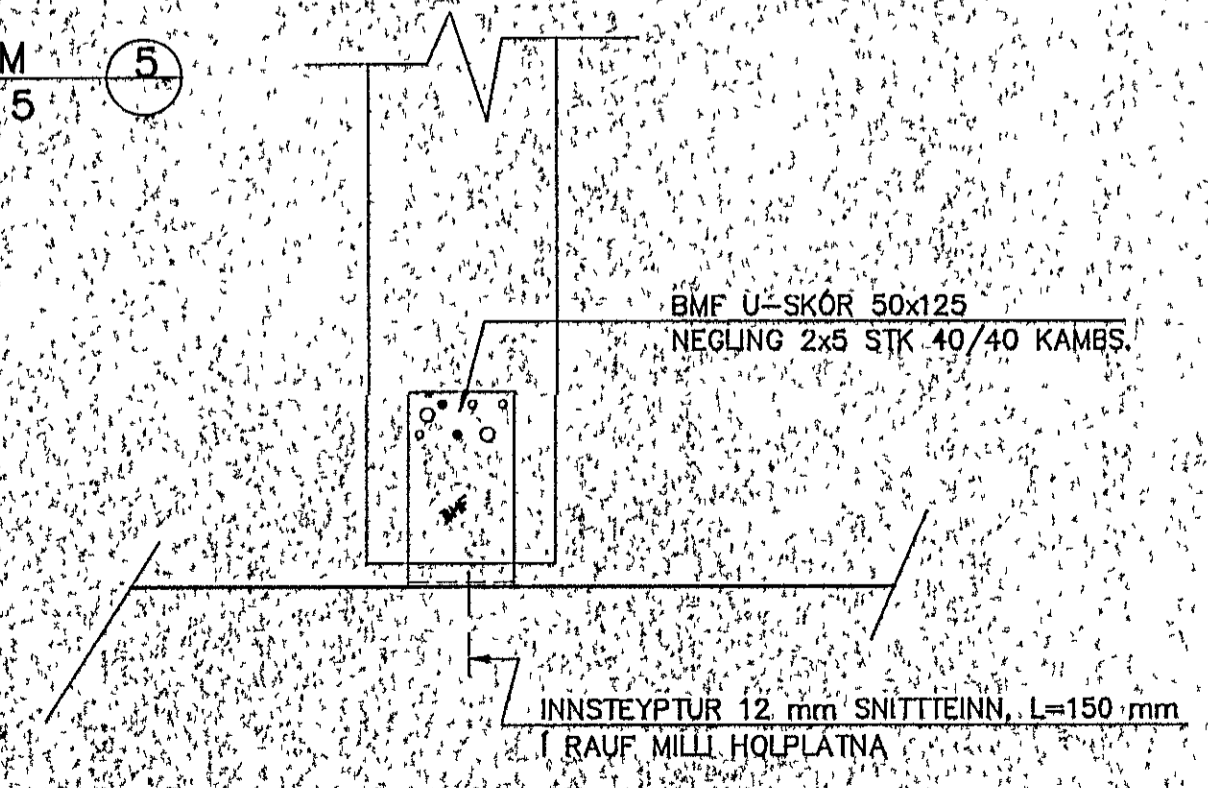

SM 1:5 (6.1)

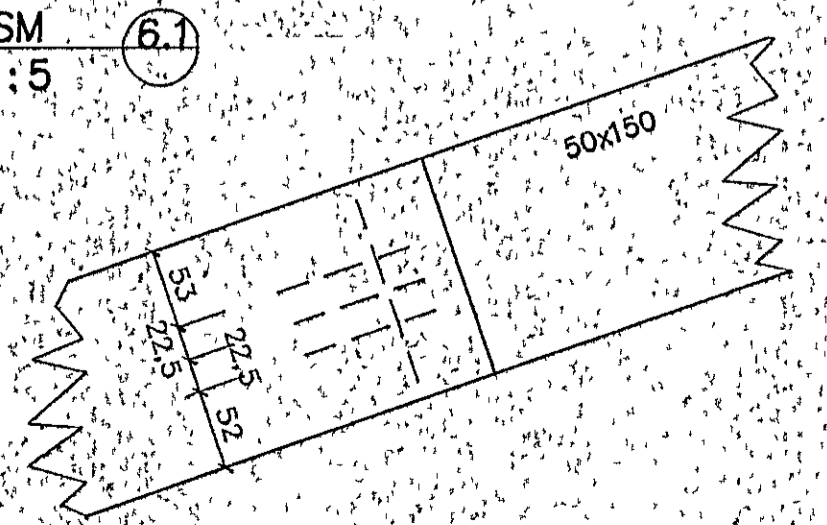

SM 1:5 (7.1)

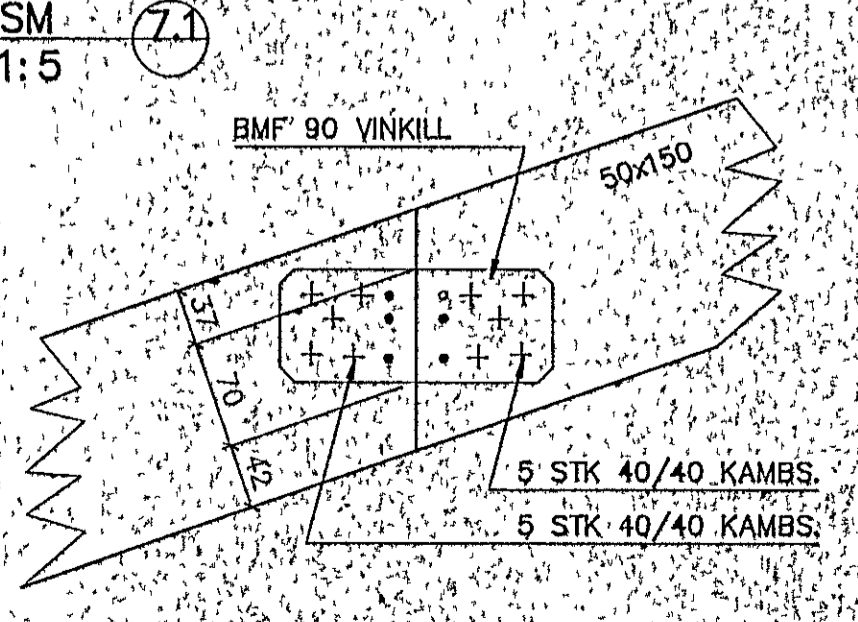

ÁSKILIÐ ELDFI
TEIKNING OGILD

0 6 0 1993

THE HAFNARFIRÐI
BYGGINGAFLUTRUM

ENGJAHLIÐ 1. HAFNARFIRÐI			
BR.B-REIM 05.10.1993		ÞAKVIRKI SERMYNDIR 1 TIL 8	
Verkfæðistofa Stefáns og Björns st. FRV Hálforsvegur 88, 220 Hafnarfirði Sími: 41-891340 / faxesími: 41-891341	Haraldur BG	Teiknaði GRT	Yfirlitgjafi
M&K 1:5	Stofnunarfráttir	Daga: 05.04.1993 Nr. 9303-B12-B	