



GRUNNMYND 1:50
EYRARHOLT 4

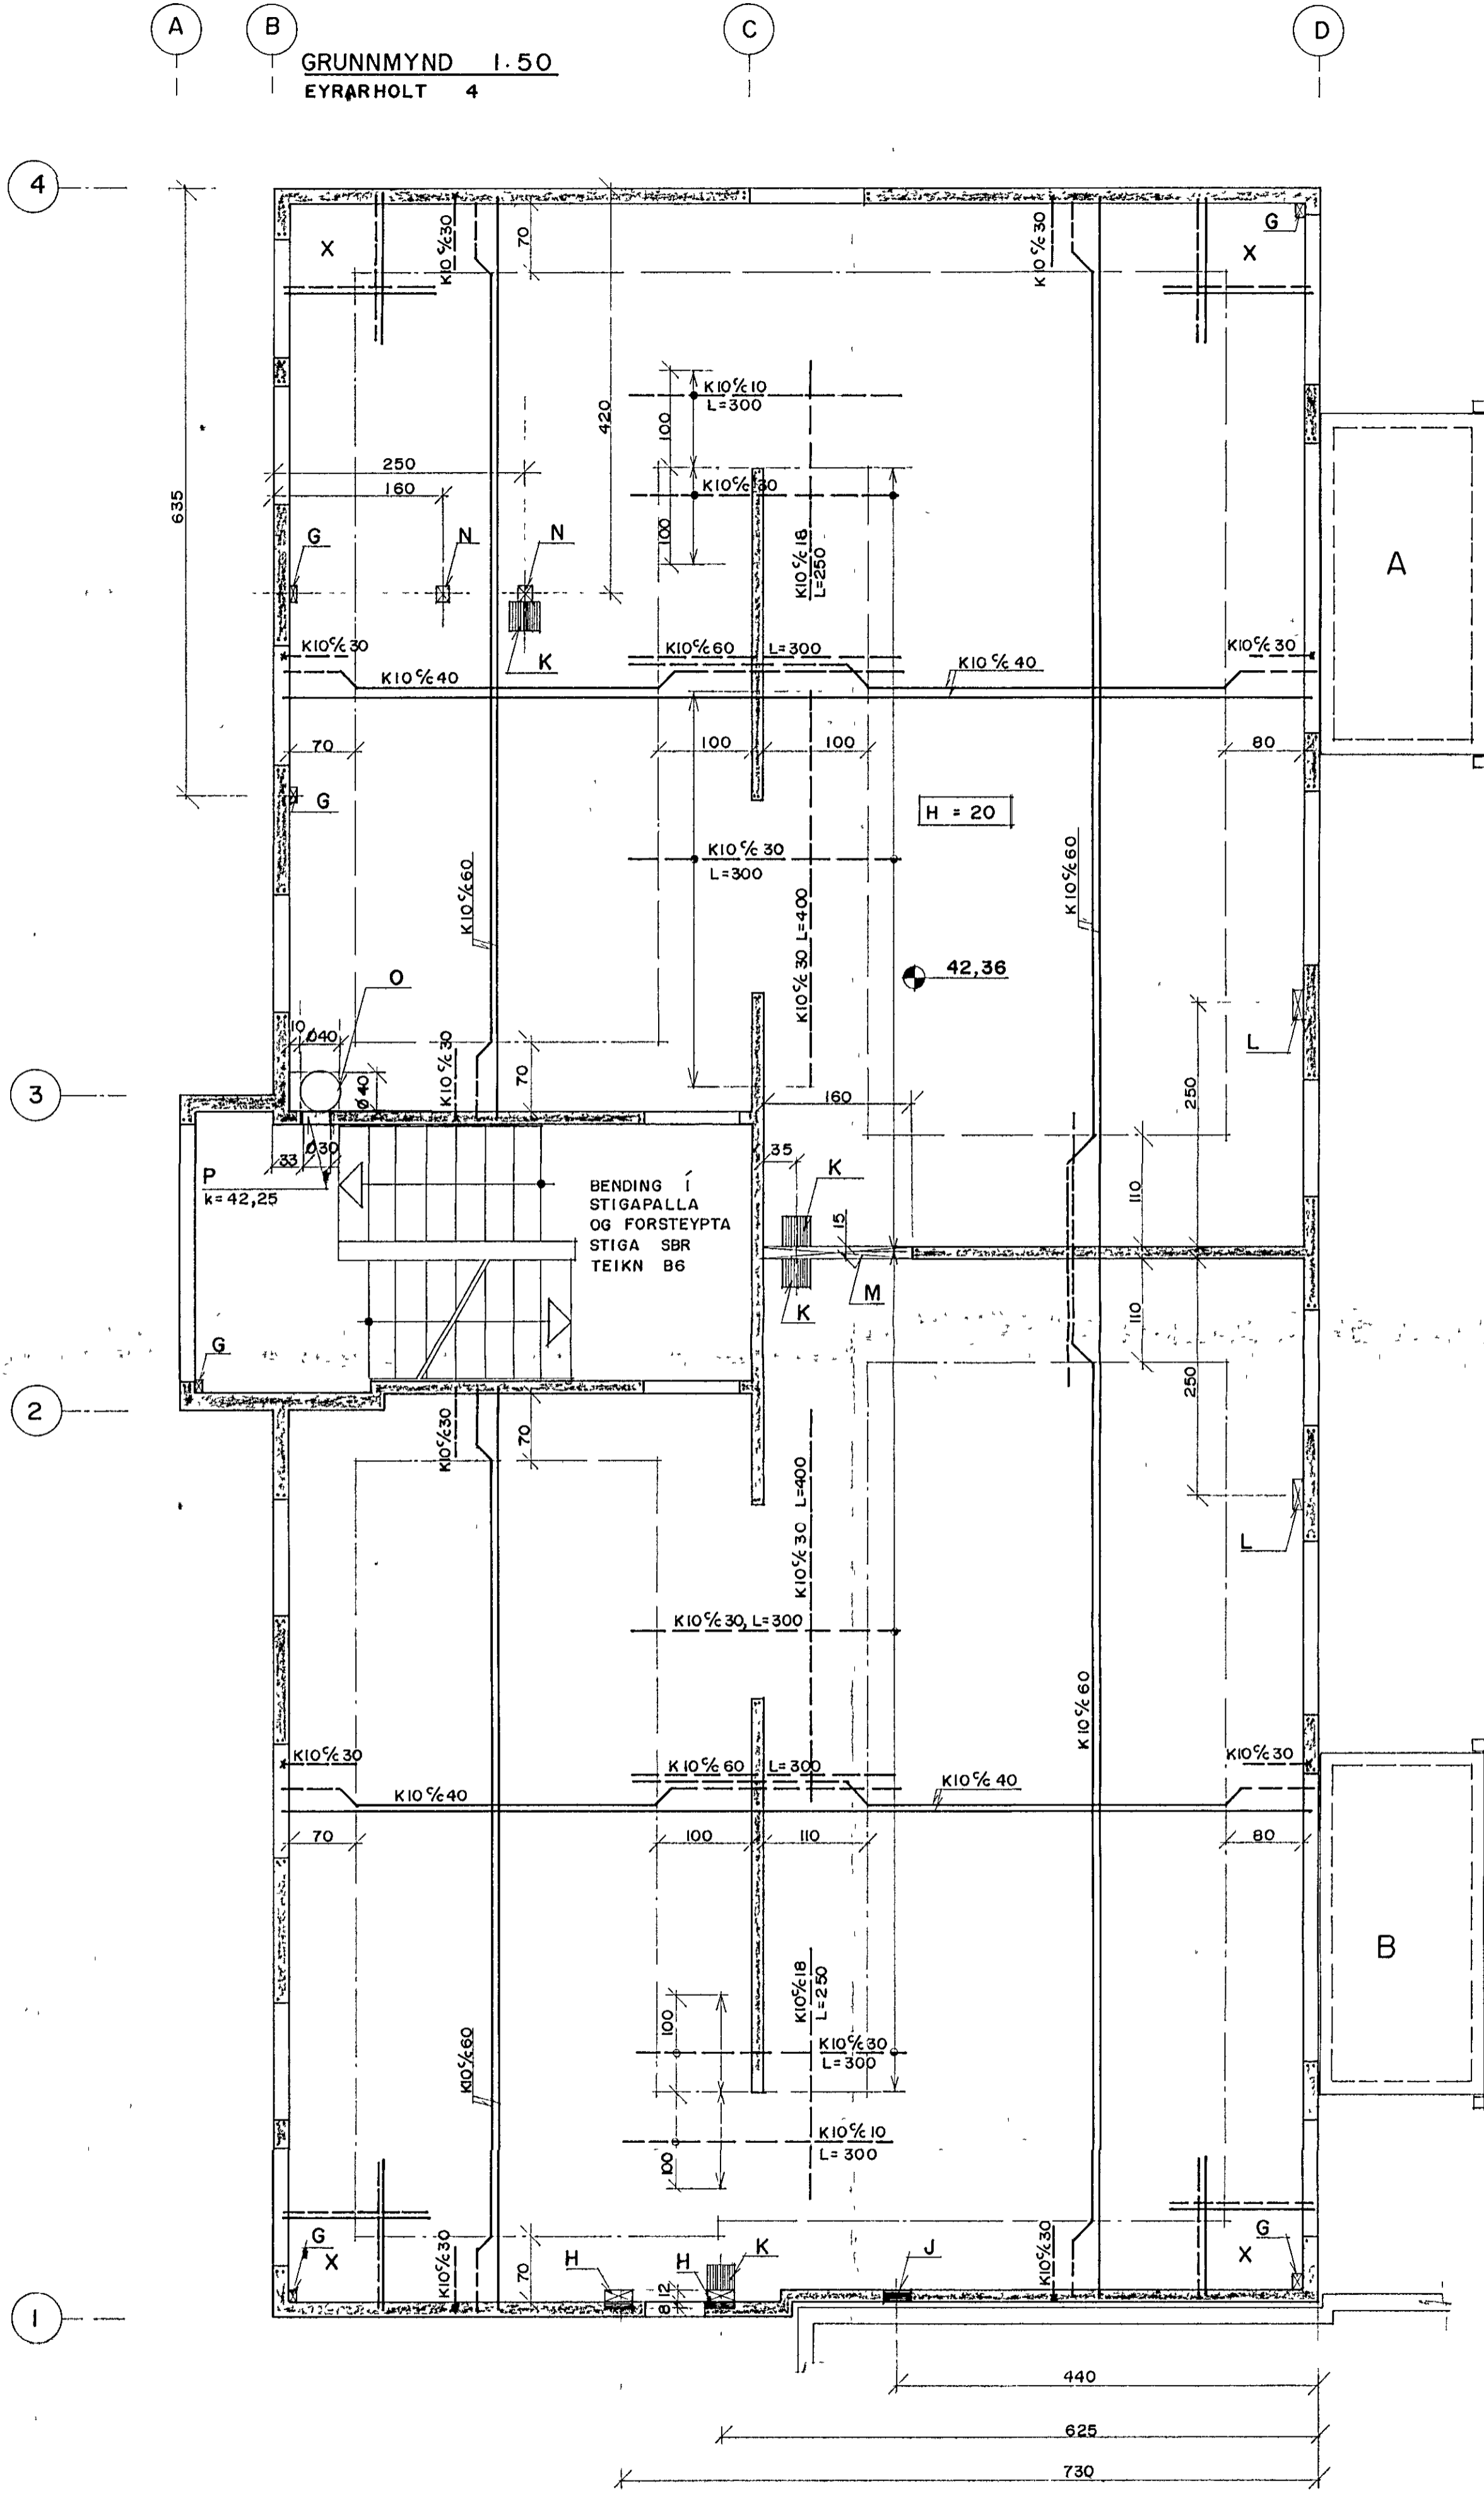

GRUNNMYND 1:50
EYRARHOLT 2

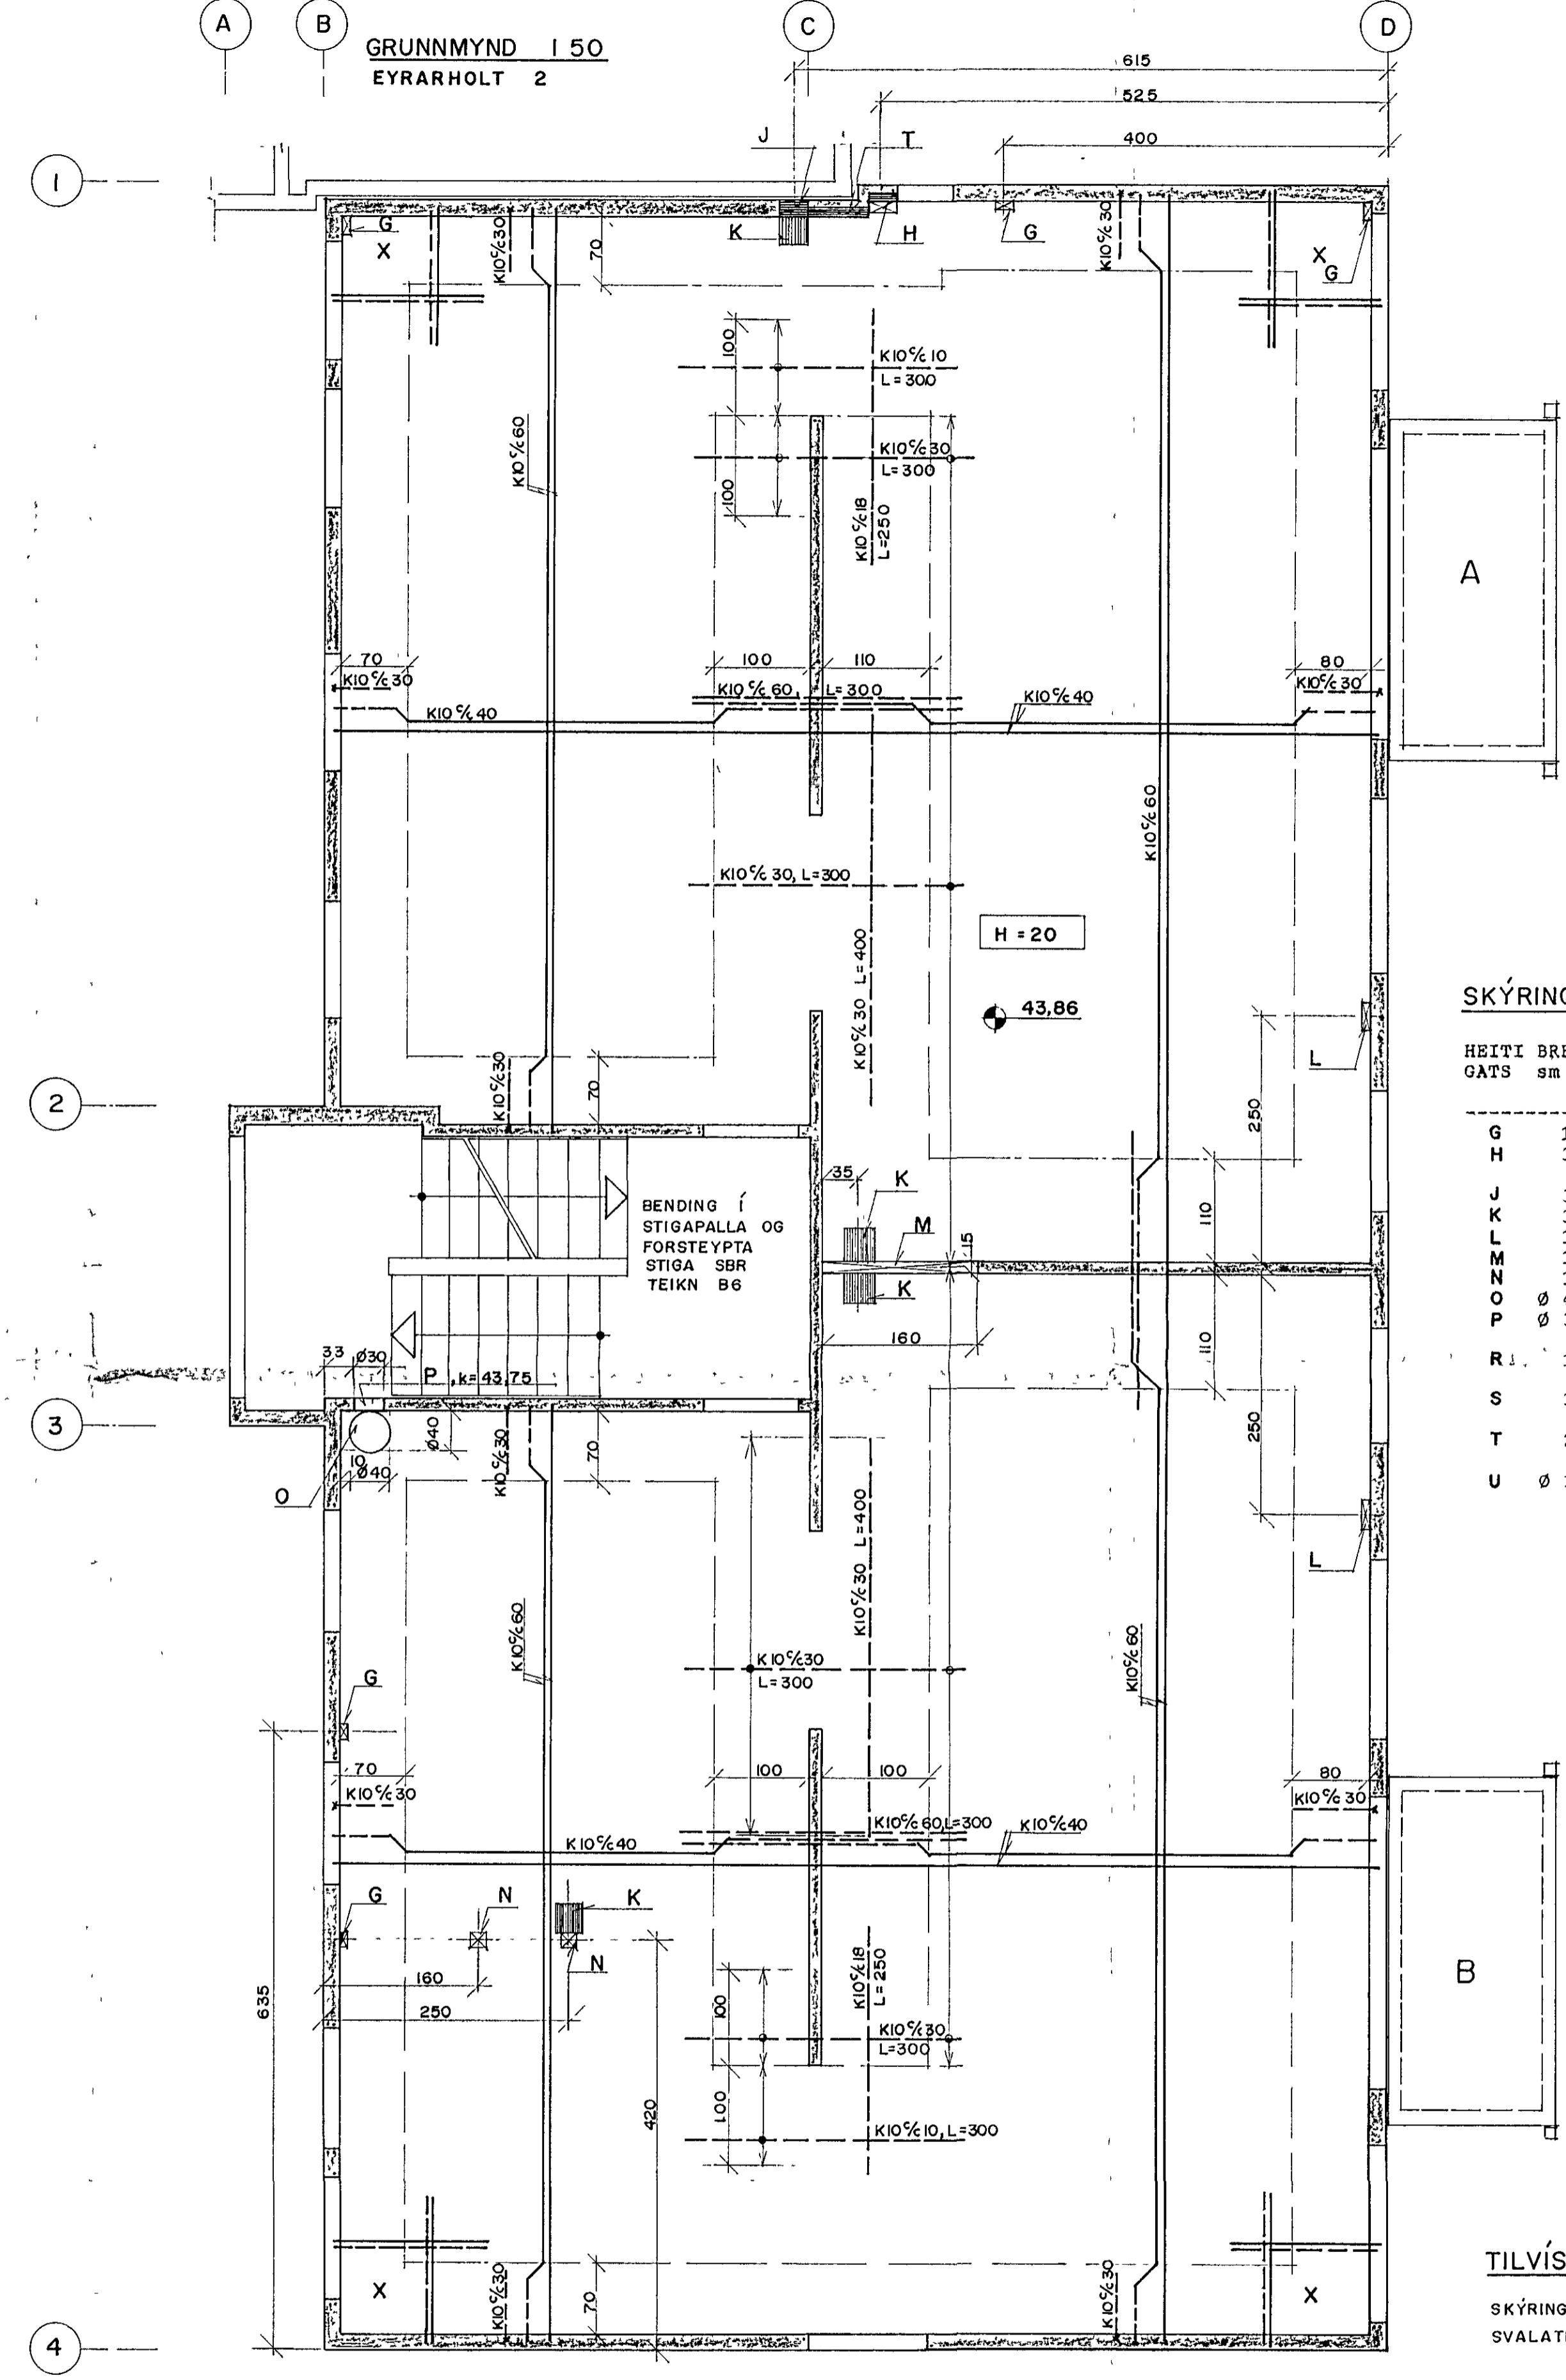


SKÝRINGAR VIÐ GÖT:

GATS	BREIDD sm	HÆD/LENGD sm	SKÝRINGAR
G	10	15	GAT I PLÖTU
H	30	20	VEGGRAUF 30x8 GAT I PLÖTU 30x20
J	30	15	SKARD I VEGG
K	30	30	URTAK UR PLÖTU, DYPT=12cm
L	10	30	GAT I PLÖTU
M	15	160	GAT I PLÖTU
N	15	15	GAT I PLÖTU
O	Ø 40		GAT FYRIR Ø40 SORPRENNU
P	Ø 30		GAT FYRIR Ø30 SORPLÖGU
R	10	40	k=KÖTI I NEDRI BRUN GATS
S	10	20	GAT I VEGG
T	20	10	k=KÖTI I NEDRI BRUN GATS RAUF I VEGG
U	Ø 10		h=60 sm I MIDJA RAUF GAT FYRIR Ø10 V/LOFTUNAR SORPRENNU.

TILVÍSUN:
SKÝRINGAR VIÐ BENDINGU
SVALATEIKNING

SJÁ BL NR B3
SJÁ BL NR B7

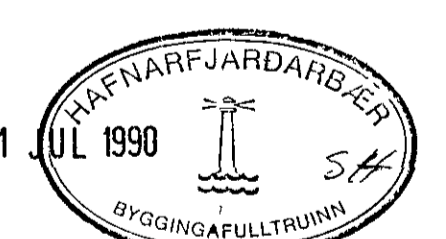

EYRARHOLT 2-4, HAFNARFIRÐI

REKNI	BG	TEIKN	GRT	VFRAF	BL NR
DAGS	10 03 90	Björn Jónsson			B 4

Verkfræðistofa
Stefans og Björns s f
CONSULTING ENGINEERS
REYKJAVÍKURVEGI 68
HAFNARFIRÐI - Sími 91 651340

BYGGDAVERK HF.
REYKJAVÍKURVEGI 60
SÍMI 54644

PLÖTUR
PLÖTUR FYRIR 2. HÆÐ
GATAPLAN
1:50
89.22