



A
B
GRUNNMYND 1:50
EYRARHOLT 4

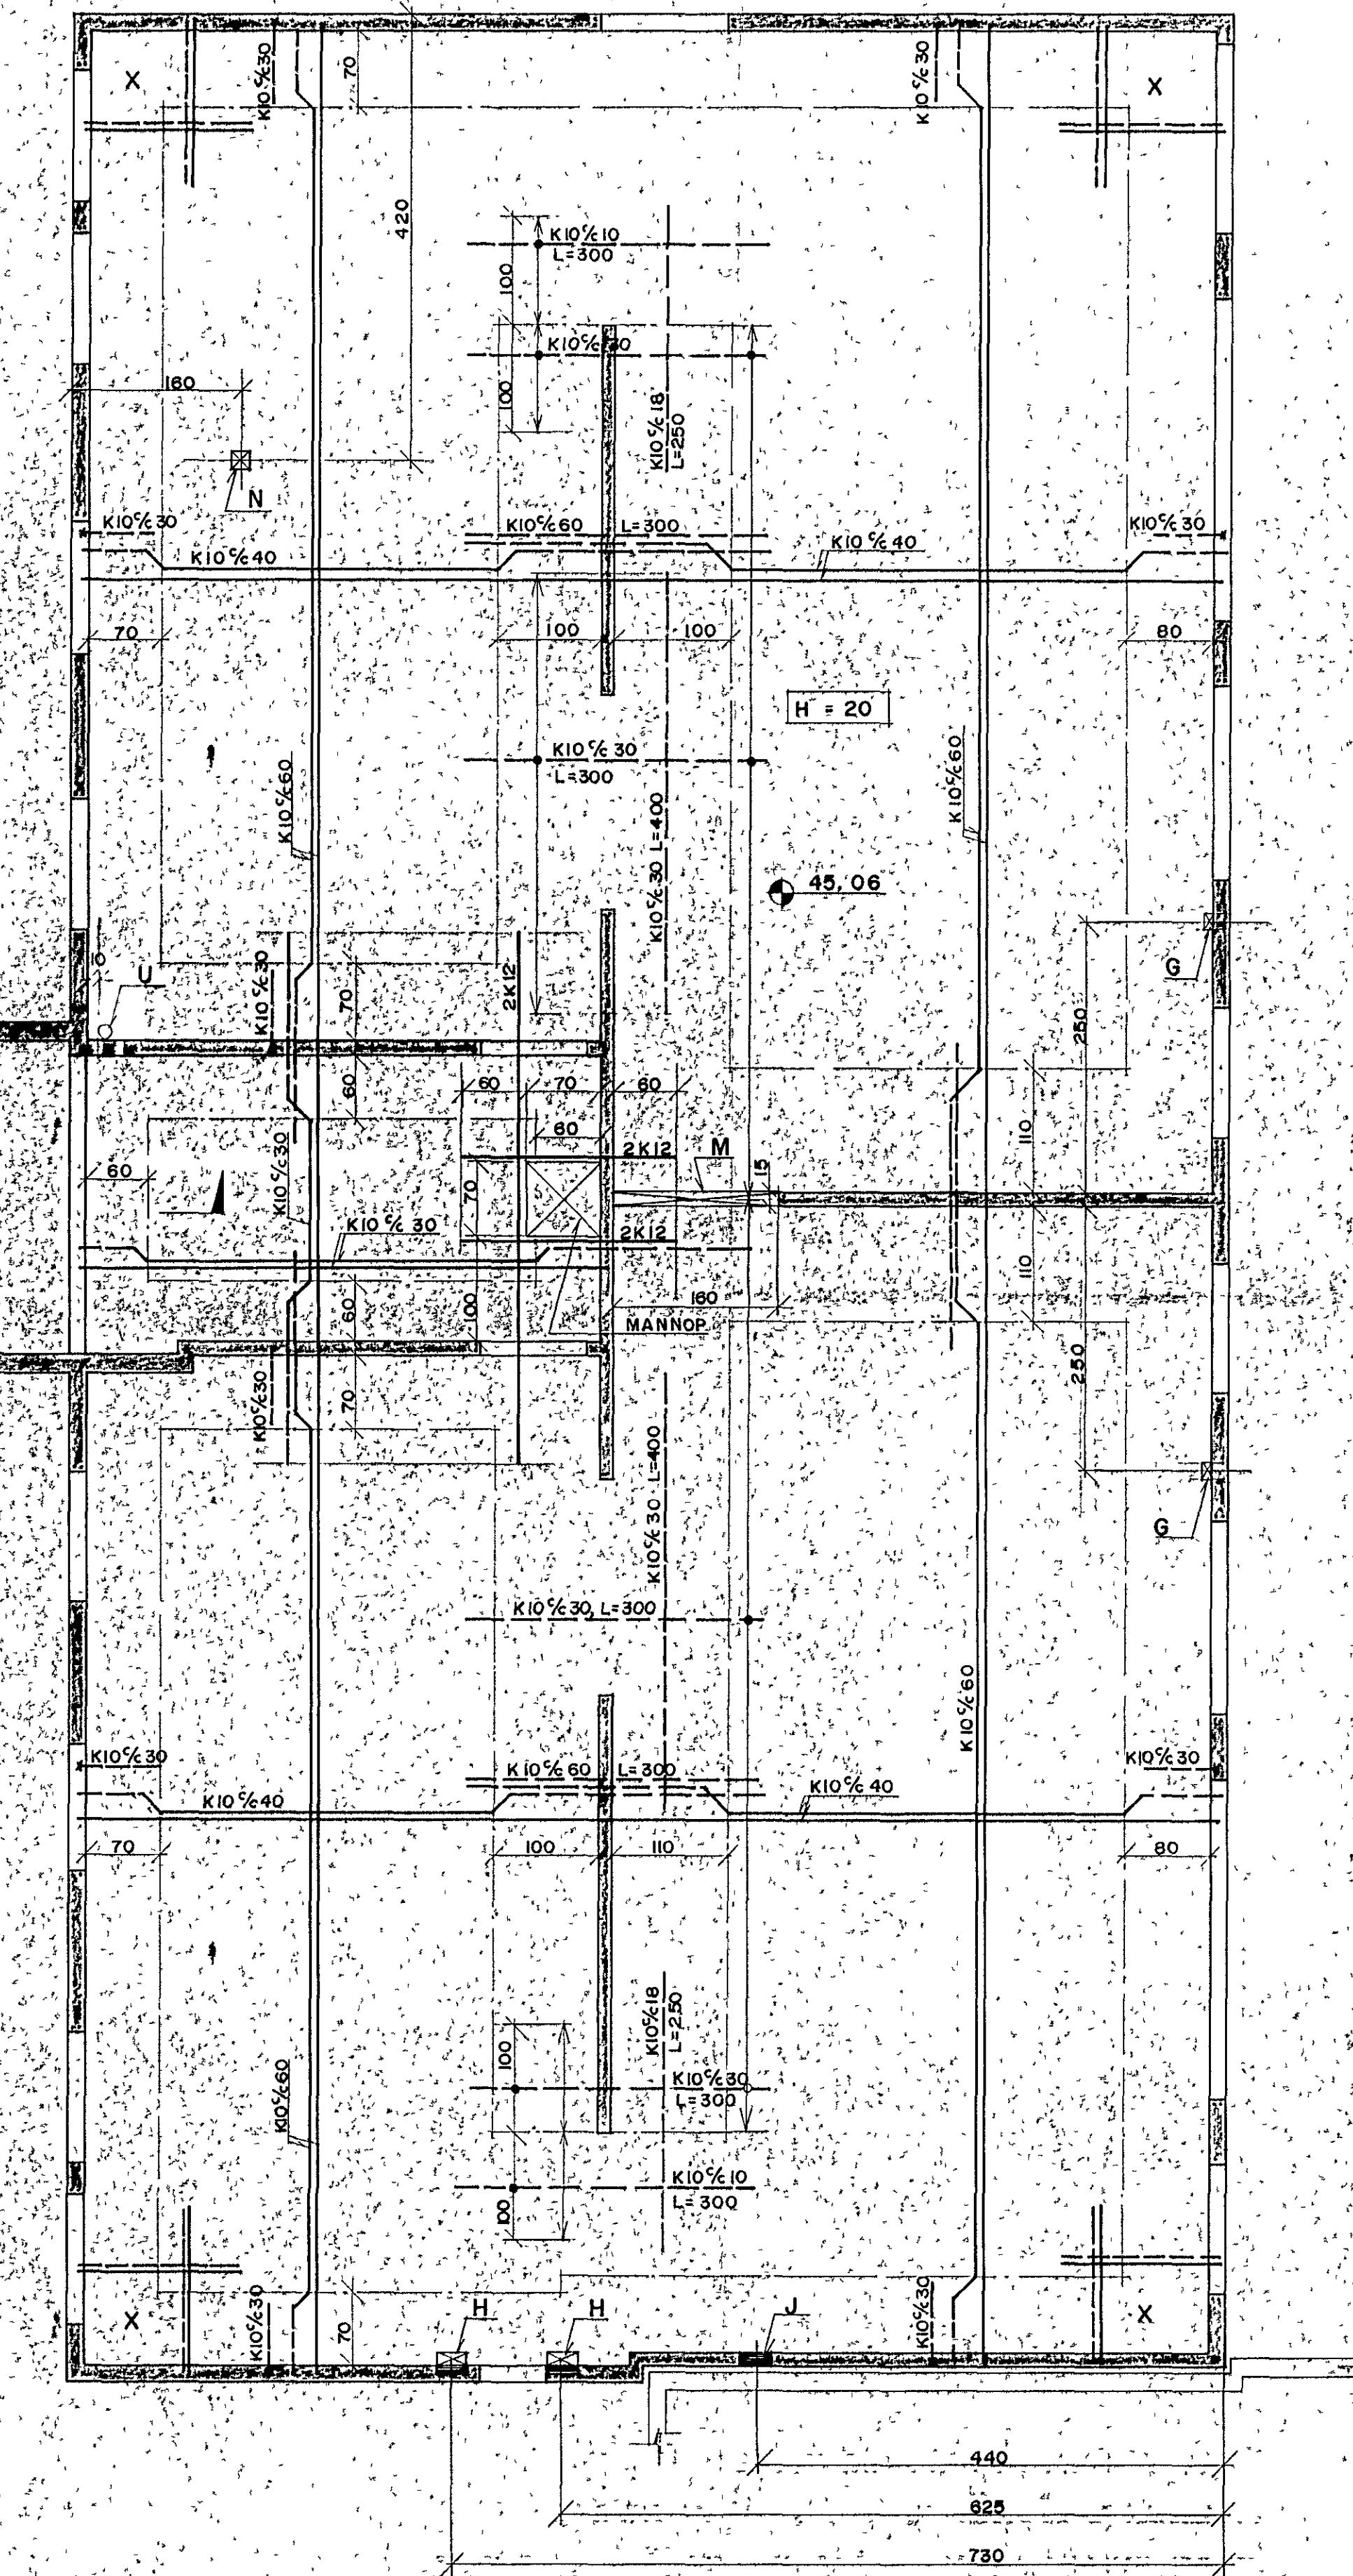

A
B
GRUNNMYND 1:50
EYRARHOLT 2

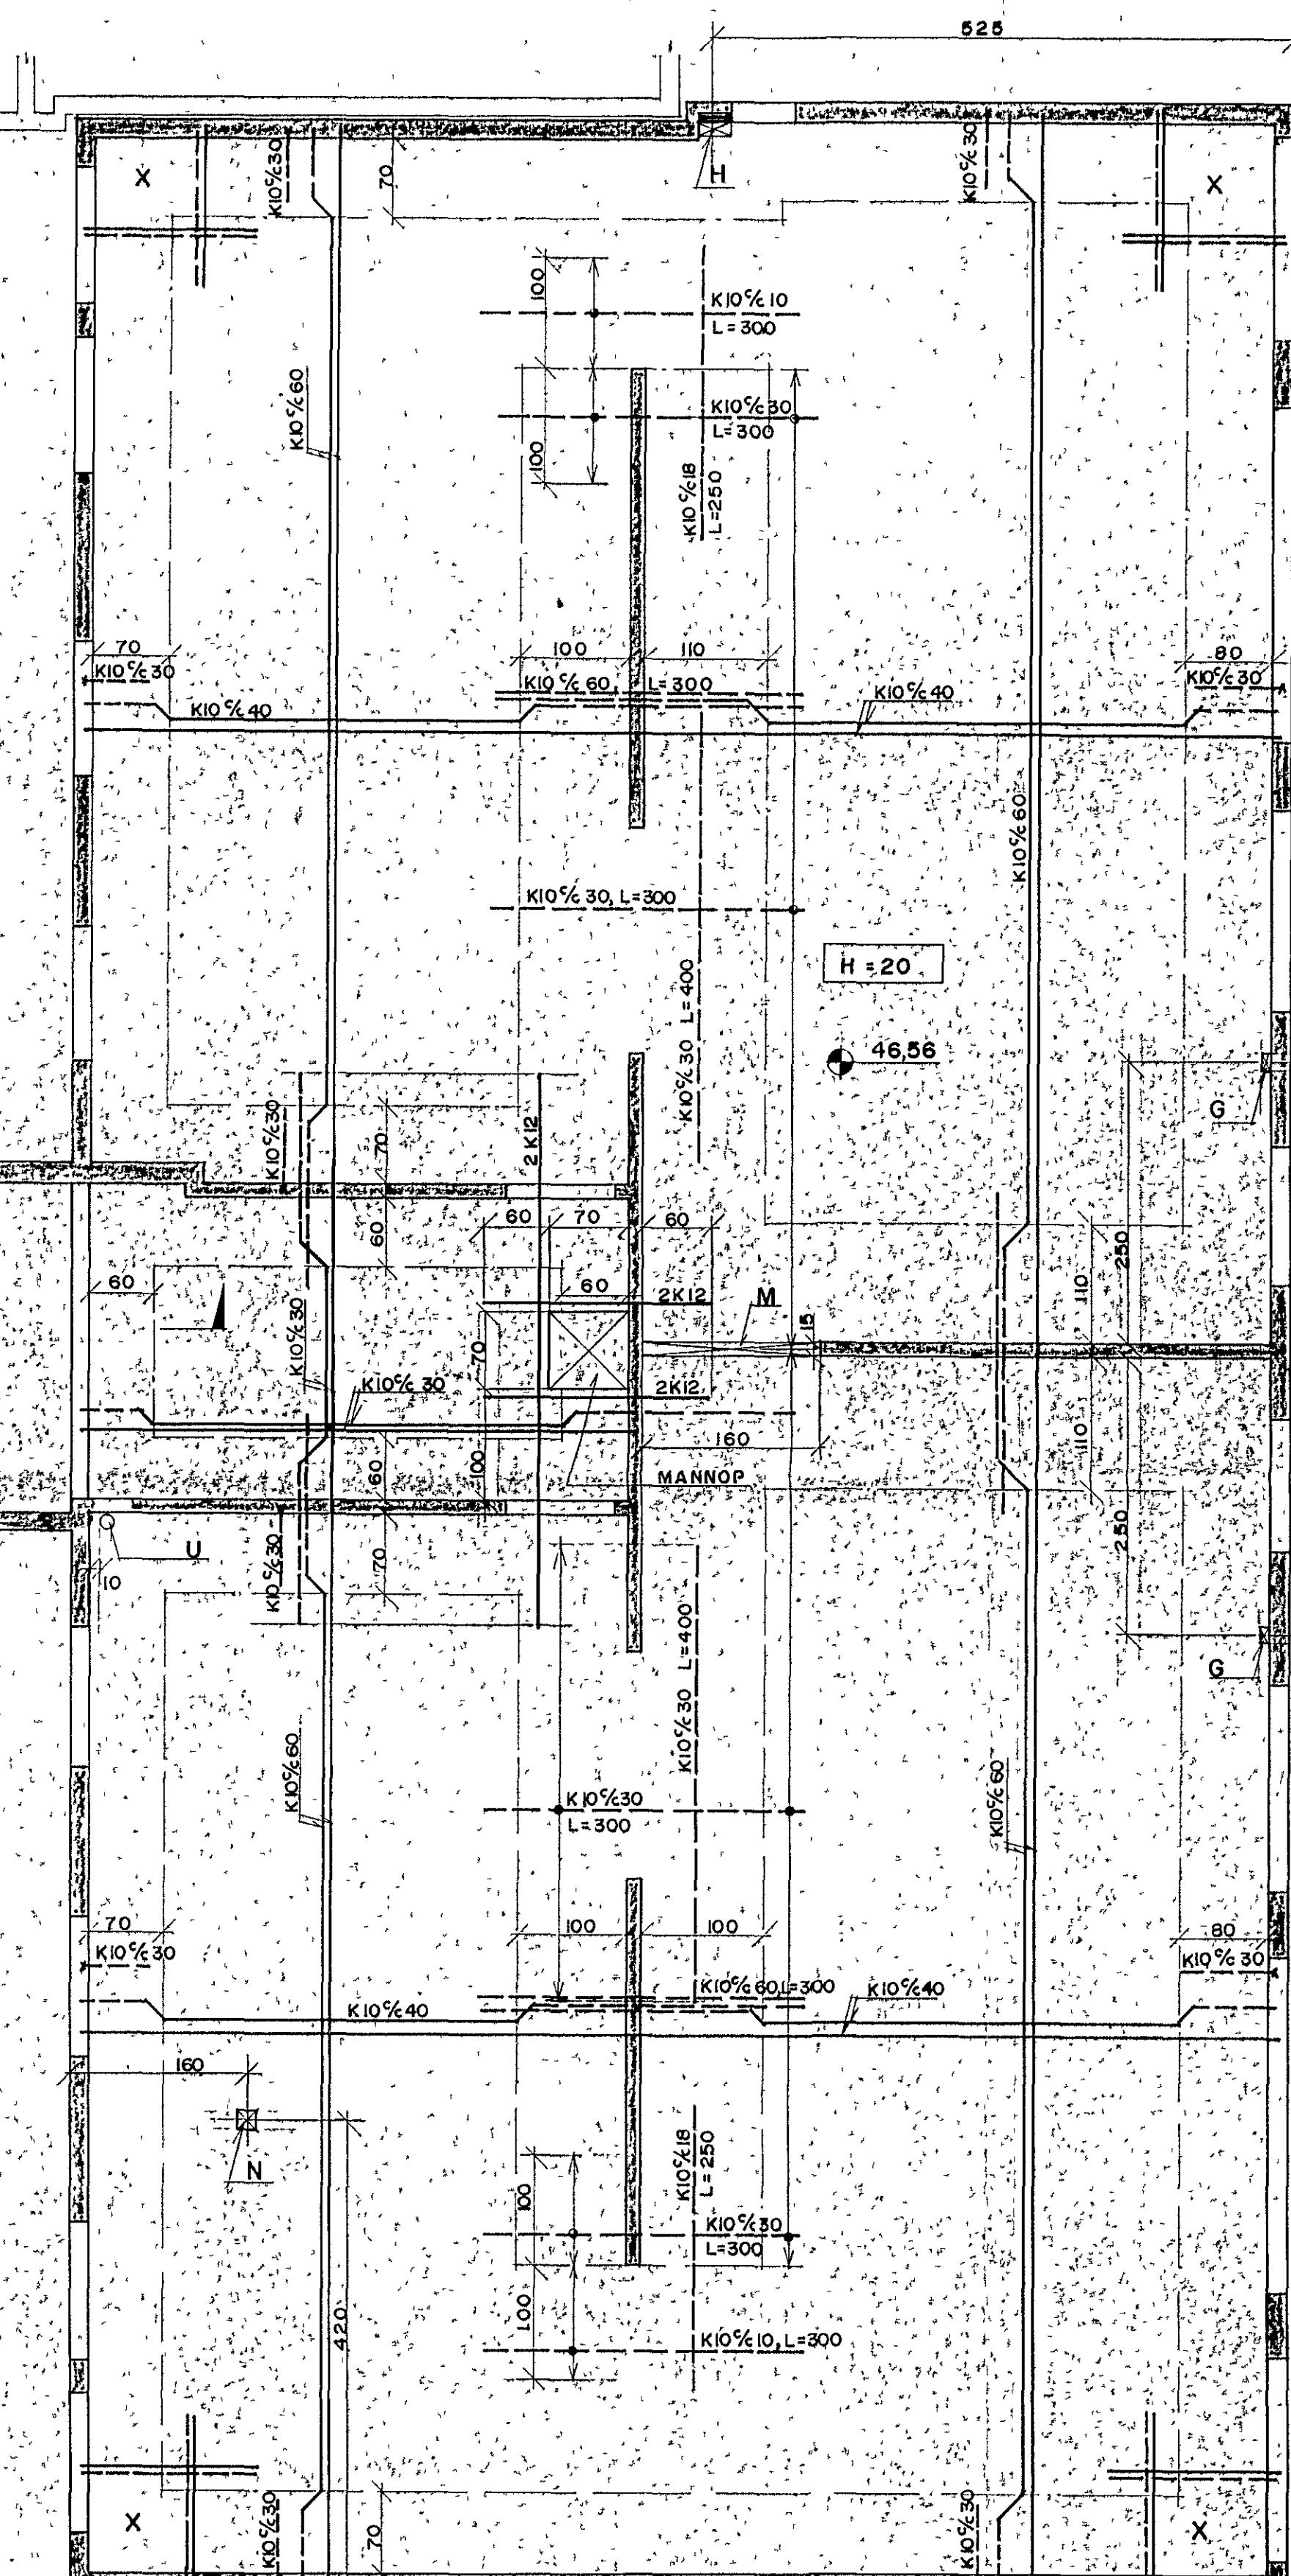


SKYRINGAR VID GÖT

HEITI BREDD HED / SKYRINGAR	GATI	LENGD
G 10 15	GATI PLOTU	
H 30 20	VEGGRÆUP 30x20	
J 30 15	GATI PLOTU 30x20	
K 30 30	URTAK UR PLOTU DYPT 120m	
L 30 30	GATI PLOTU	
M 15 160	GATI PLOTU	
N 15 15	GATI PLOTU	
O 40	GATI FYRIR 040 SORRENNU	
P 30	GATI FYRIR 030 SORRENGU	
R 40	X-KOTI I NEDRI BRUN GATS	
S 10 20	GATI I VEGG	
T 20 10	X-KOTI I NEDRI BRUN GATS	
U 10 10	RAUE I VEGG	
V 60 5m i MIDJA RAUE		
W 60 5m i MIDJA RAUE		
U 10 10	GATI FYRIR 010 VLOFTUNAR	
V 60 5m i MIDJA RAUE		
W 60 5m i MIDJA RAUE		
U 10 10	SORRENNU	

TILVISUN

SKYRINGAR VID BENDINGU

SIA BL NR B

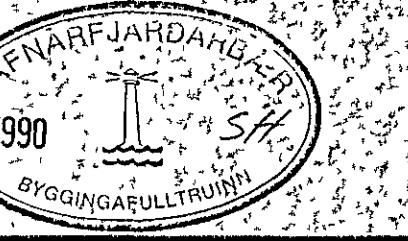

EYRARHOLT 2-4, HAFNARFIRD

PLÖTUR		MIN. PLÖTUR	
PLÖTUR YFIR 3. HED		1.80	
GATAPLAN		VERPKINN	
BYGGDAVERK HF.			
REYKJAVÍKURVEGI 60			
Verkfræðistofa			
Stefáns og Björns s.l.			
CONSULTING ENGINEERS			
REYKJAVÍKURVEGI 60			
HAFNARFIRD - SÍMI 5151549			
DAGS: 10.08.90	B.G.	GR.T	B5