
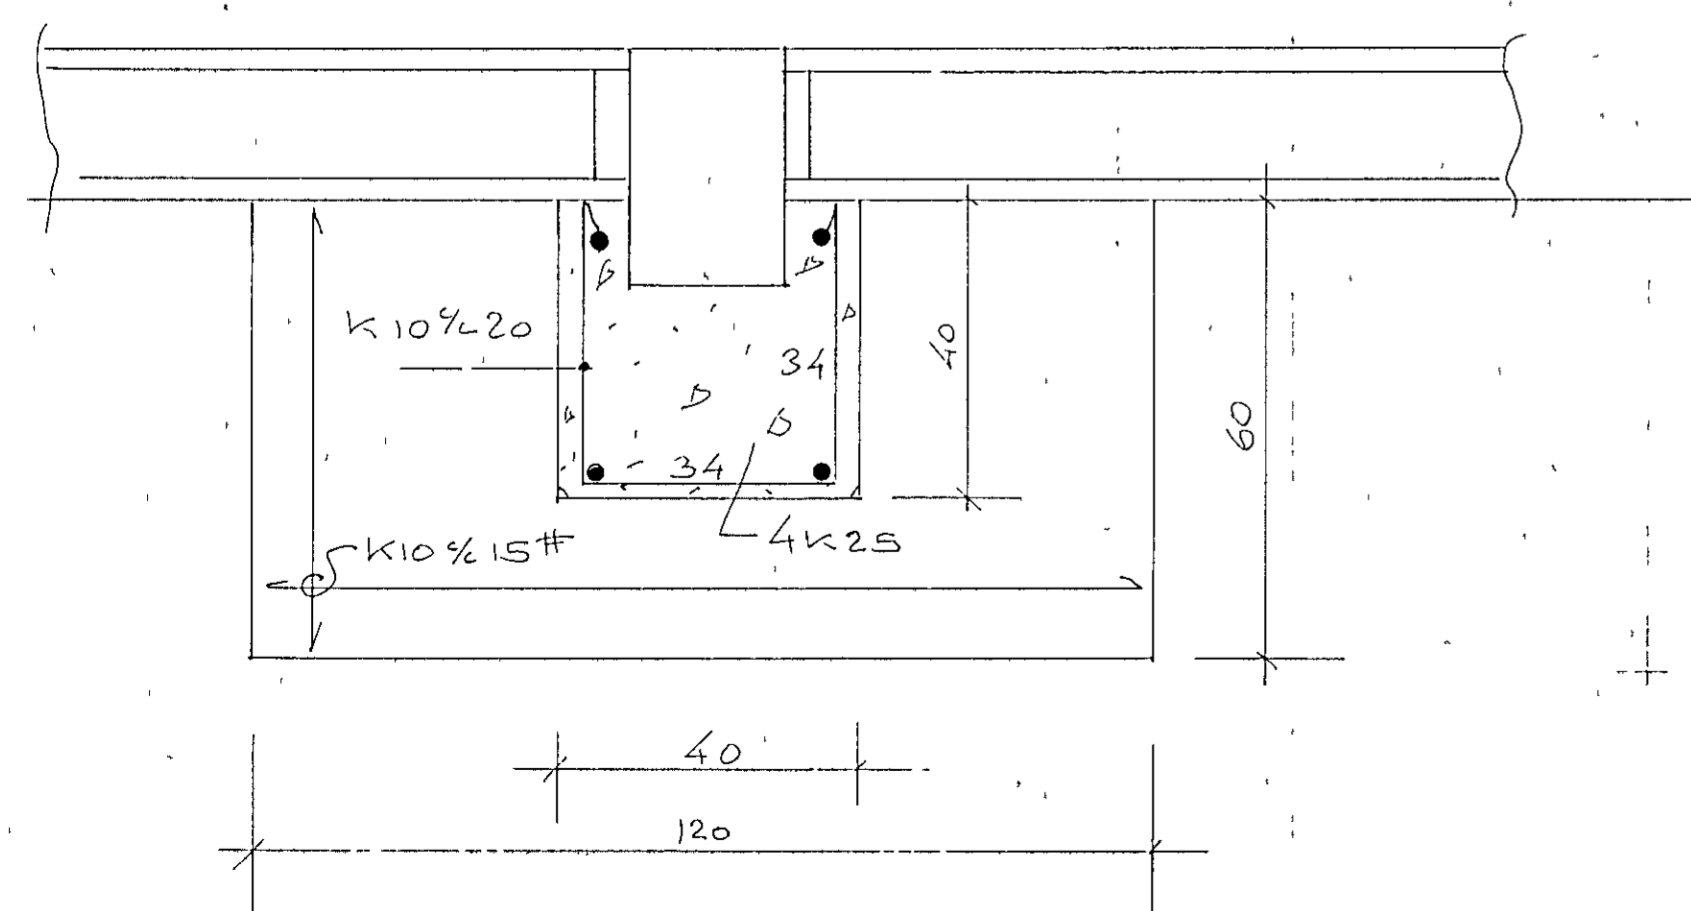
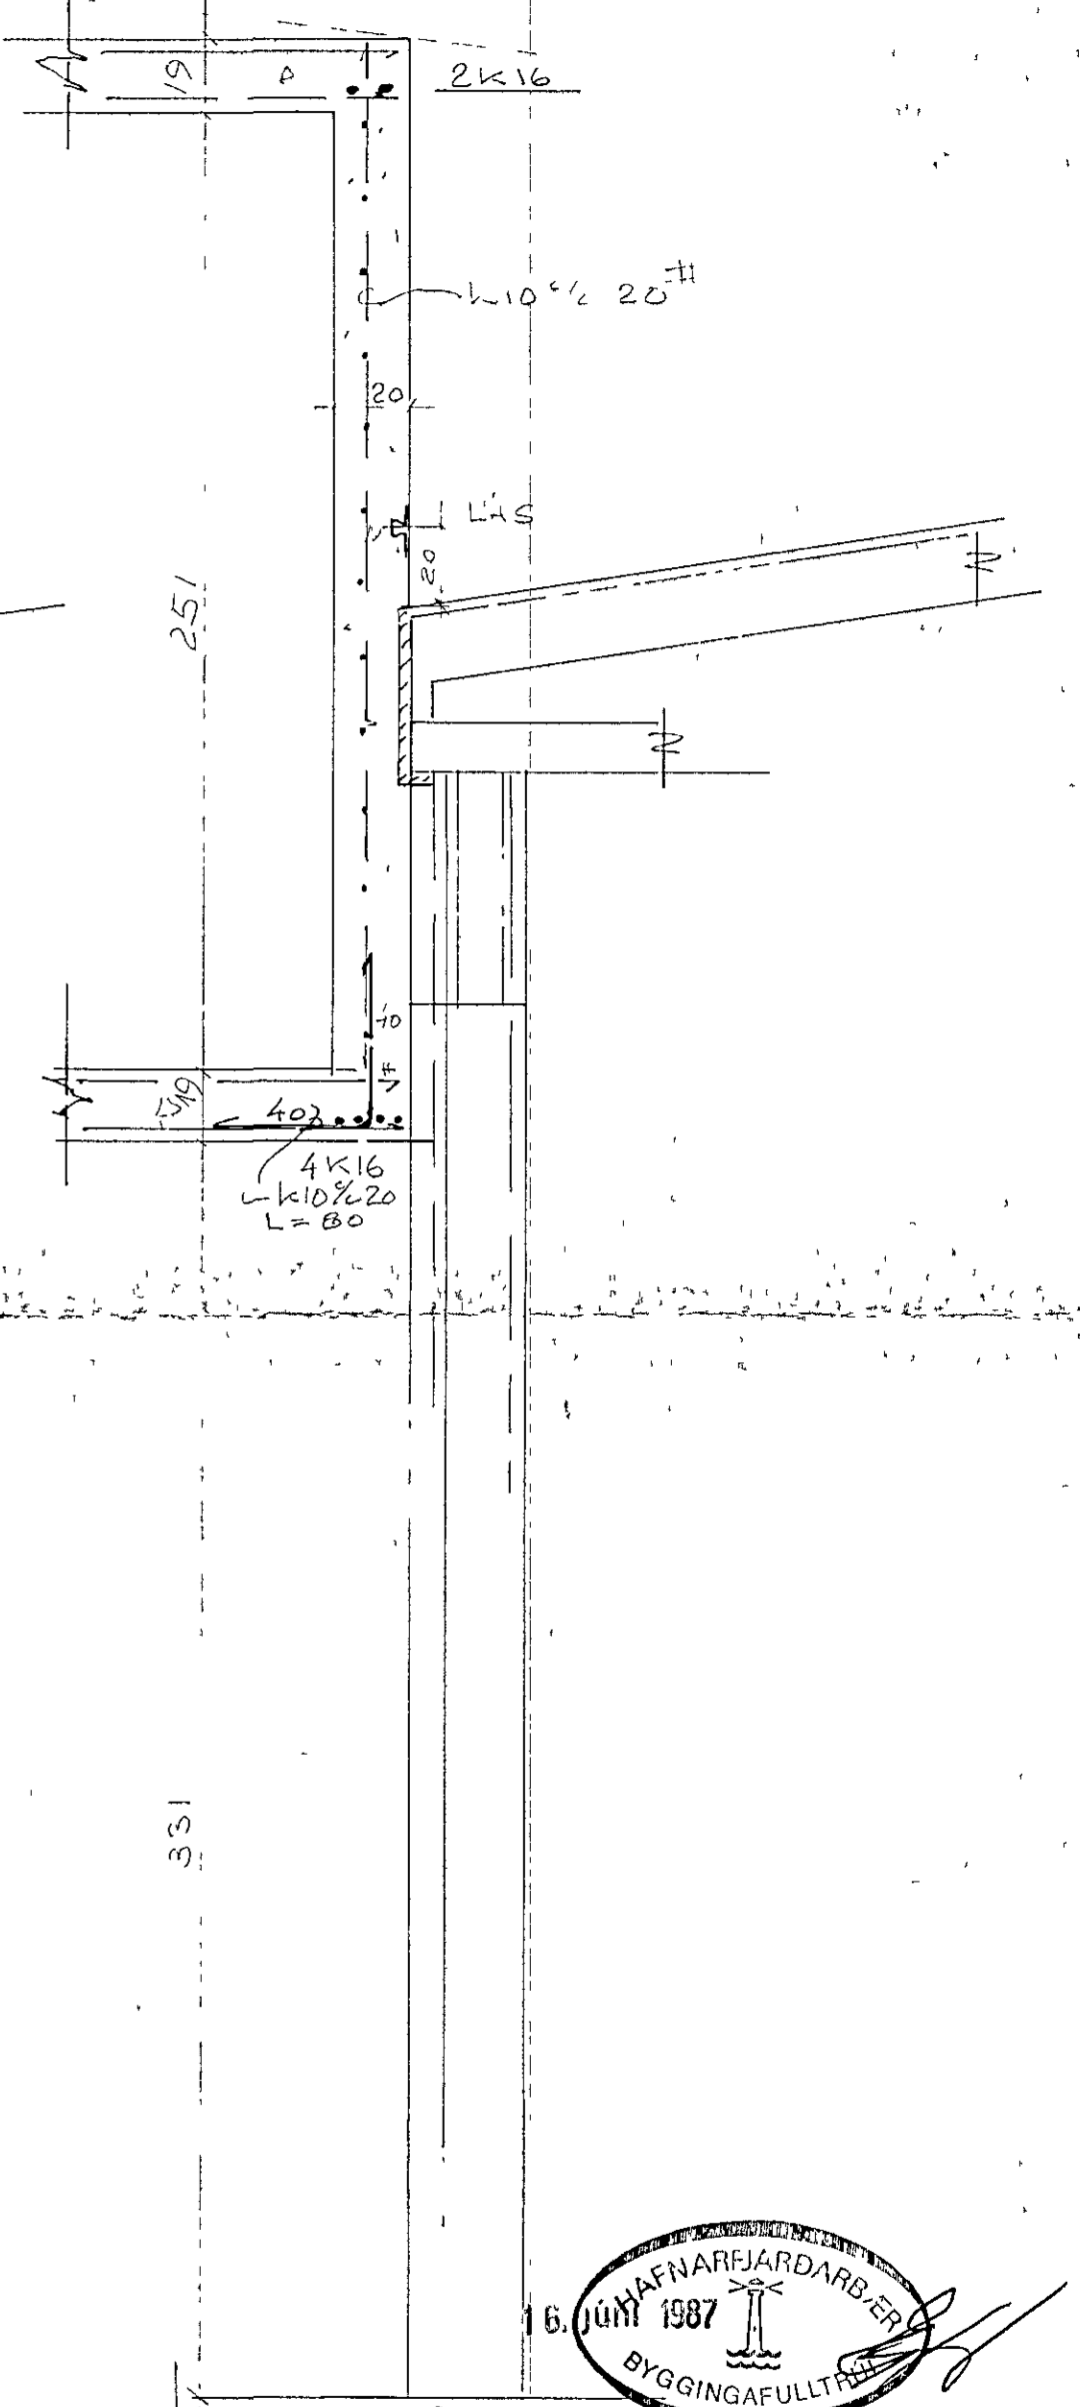
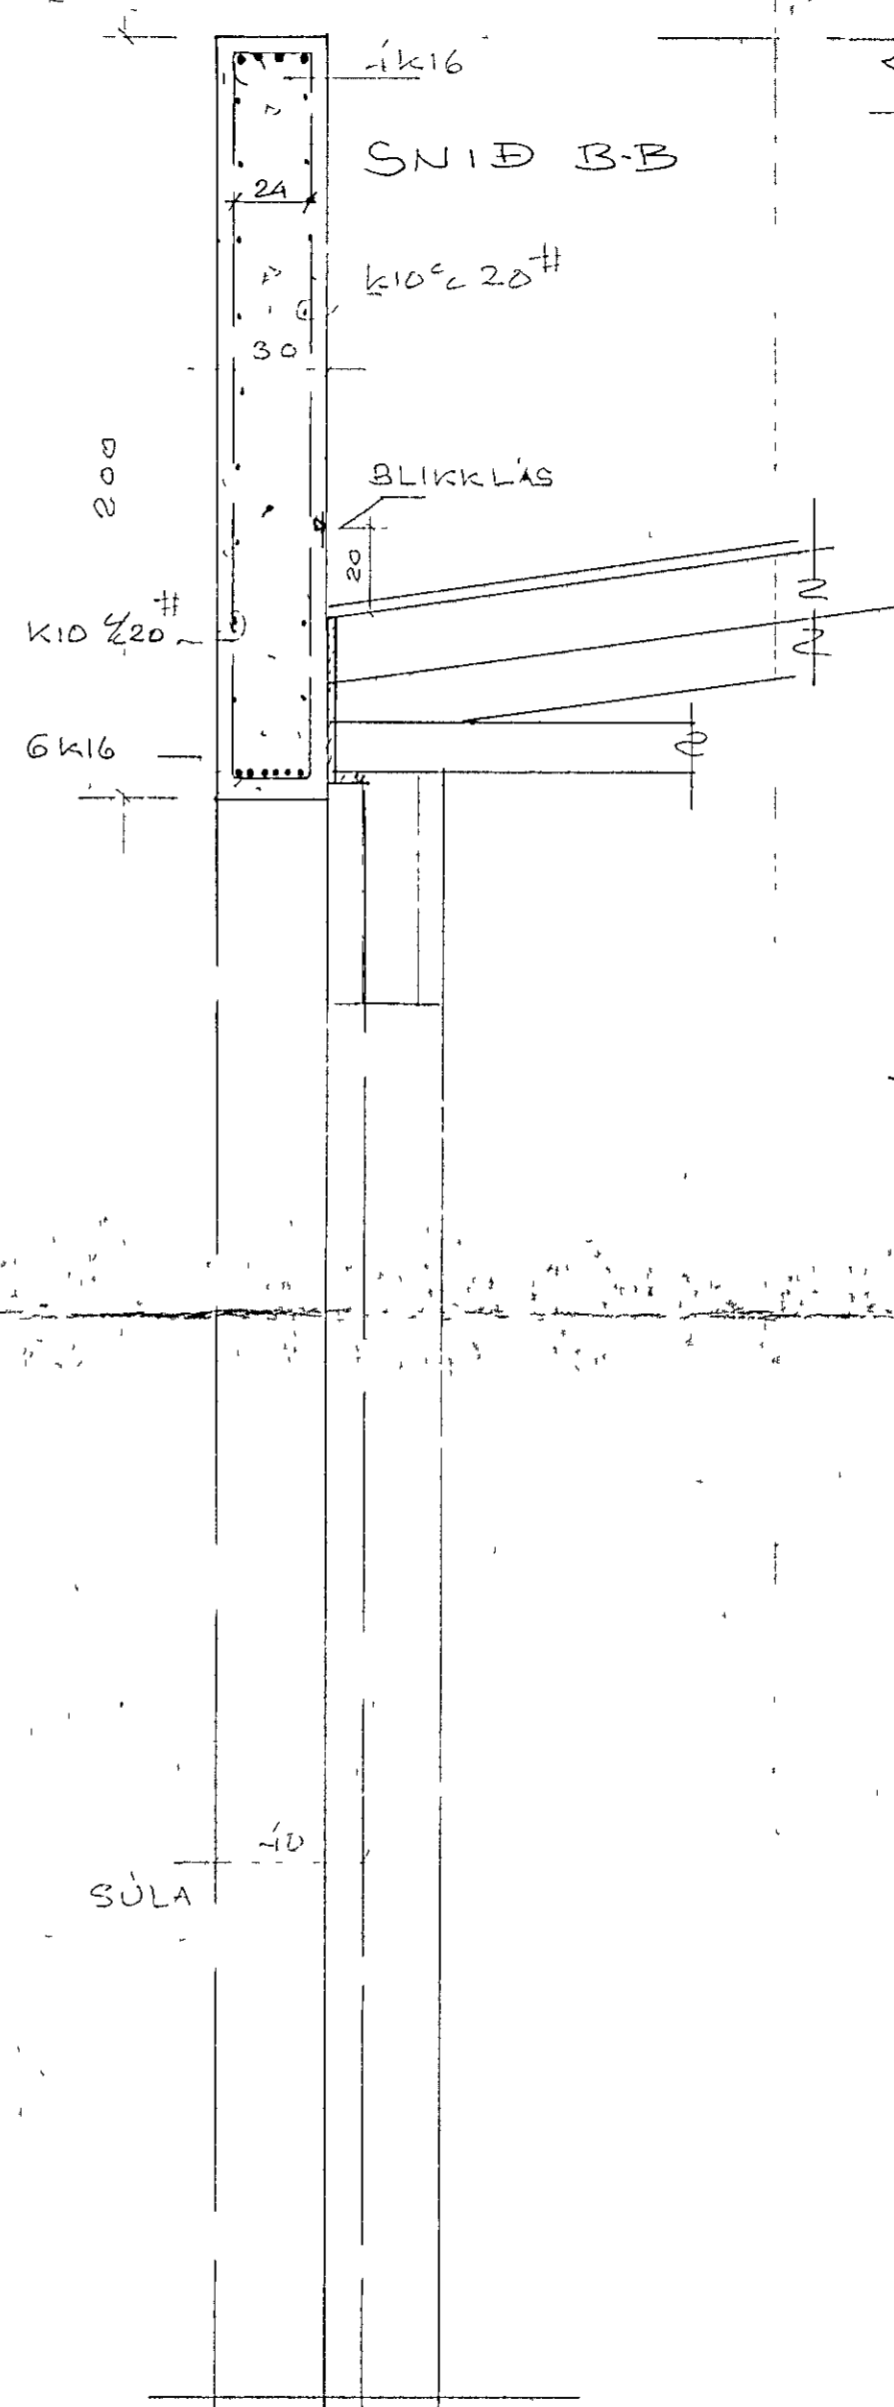
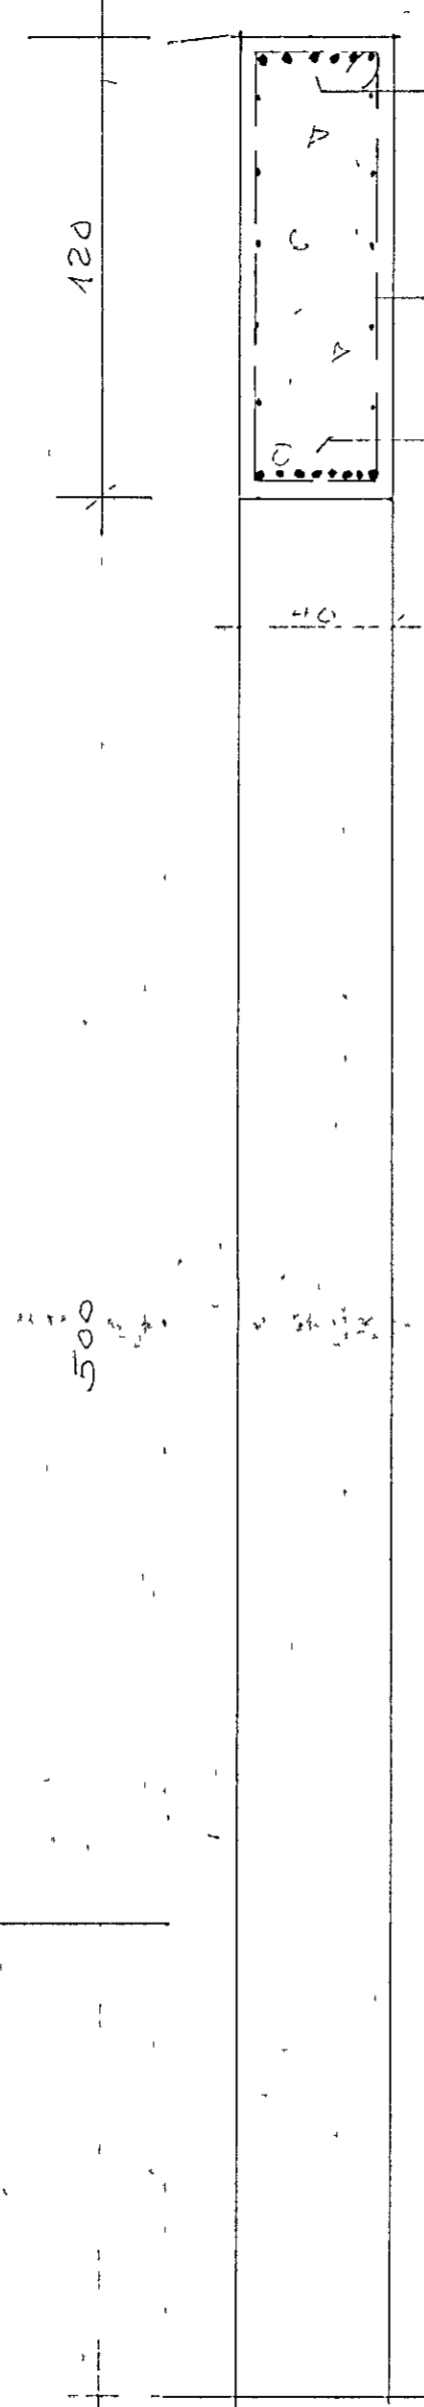


LANGBITAR 1:20

SNID A-A


SNID C-C

SNID B-B

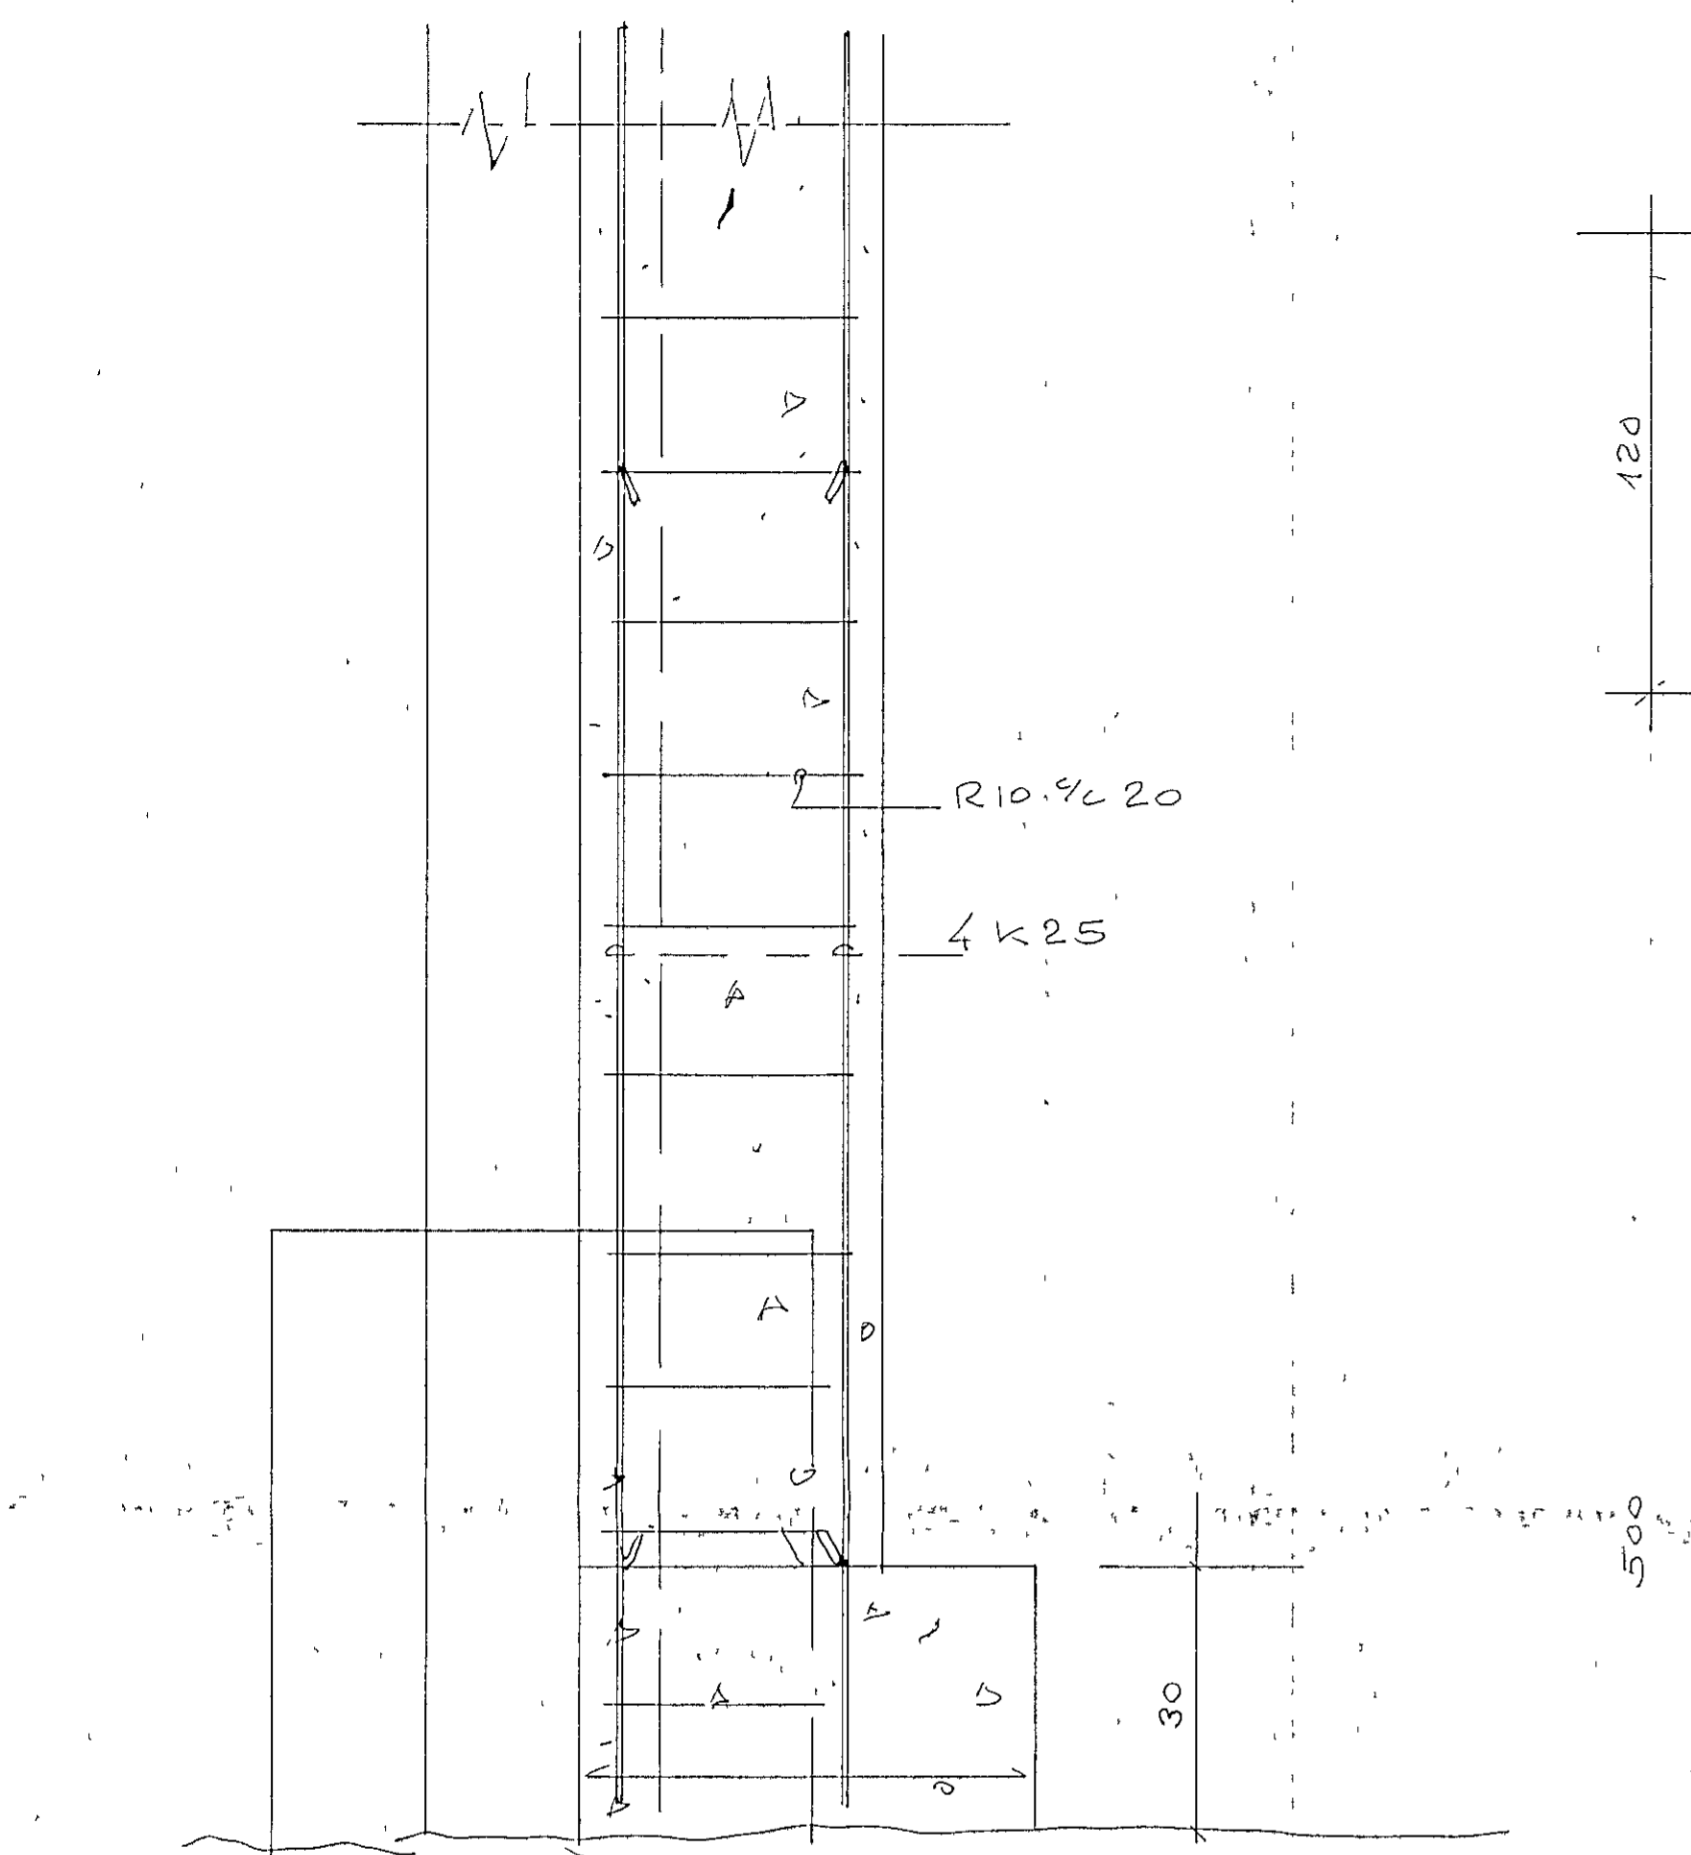

SÚLUR 1:20

SÚLUFÓTUR 1:10

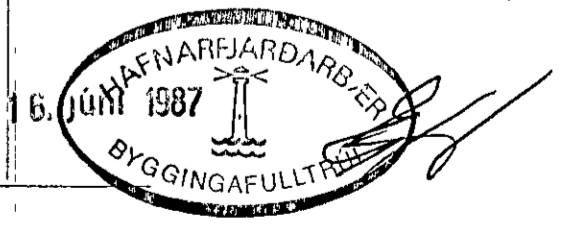

DAGS	BREYTING		GJORT
HANNAÐ JBS	JON BERGSSON VERKFR DIPL ING MVFI	VERKFRÆÐIHONNUN SMÁRAHVAMMI 4, HAFNARF S 51974	BLAD 13
TEIKNAD JBS	SAMPYKKT JBS	EYRARTRÖÐ 13	M=1 10
YFIRFARIÐ JBS	VERK	SNID SÚLUR & BITAR	DAGS MAI '87