
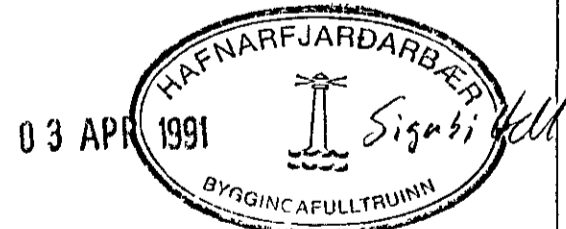
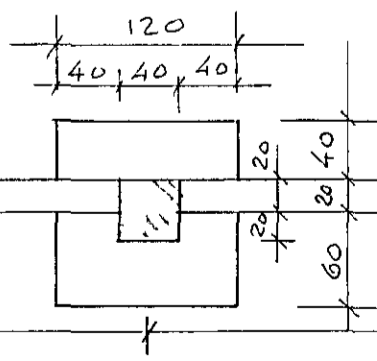


ELDRA HÚS

1500

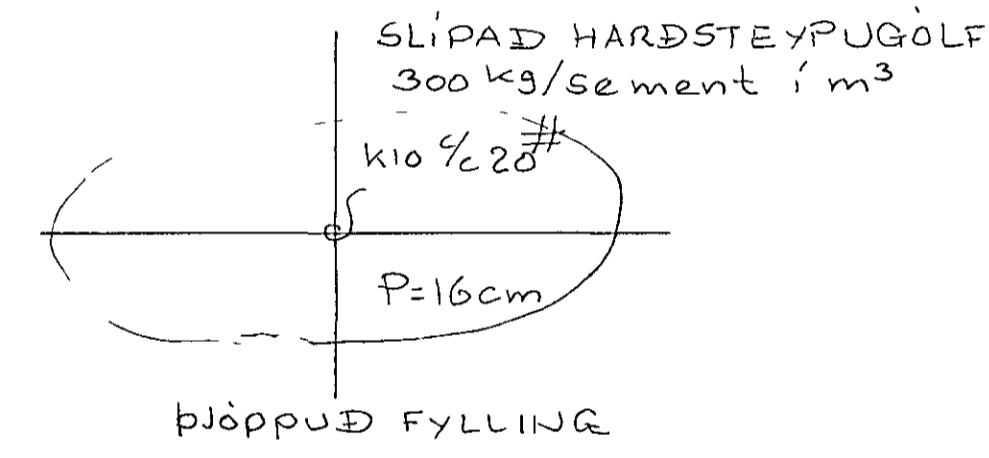

700

700

700

700

2800

DAGS	BREYTING		GJORT
HANNAÐ	JON BERGSSON	VERKFR	VERKFRÆÐIHONNUN
TEIKNAD	DIPL ING	MVFI	SMÁRAHVAMMI 4, HAFNARF S 51974
YFIRFARID	SAMPYKKT	VERK	EYRARTRÖÐ 13 02
			UNDIRSTOÐUR
			M=1 50
			DAGS FEB '91