



PAKBITAR HEILIR YFIR STALBITUM
SAMSETNINGAR I FJÖRDUNGS-
PUNKTUM A HAFINU

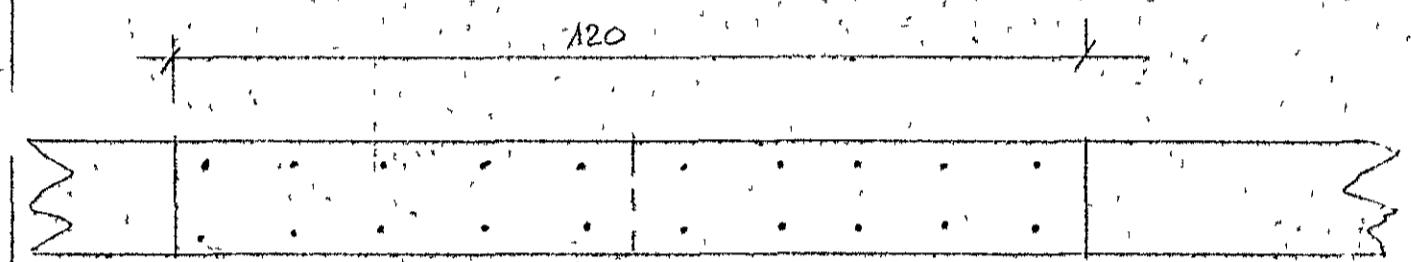

SAMSETNING 2 stk 25/150 L=120
2x10 stk 38/100 í HVORUM ENDA

LASKI
1:10

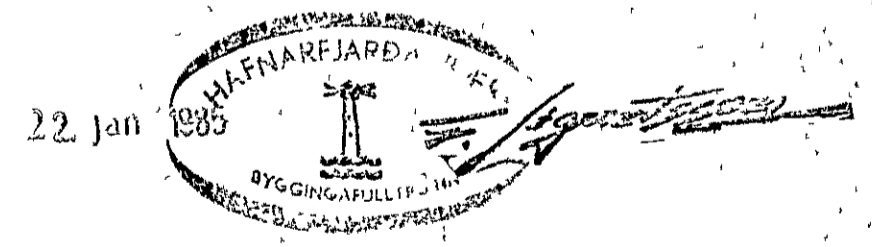

Allir naglar galv.

DAGS	BREYTING	GJORT
HANNAÐ J.B.	JÓN BERGSSON DIPL. ING.	VERKFR M.V.F.I.
TEIKNAD J.B.	EYRARTRÖÐ 14	BLAD. 4
YFIRFARIÐ J.B.	RAMMI TRÉASAR	VERK.
SAMÞYKKT	M=1:20	DAGS. 16. 82