
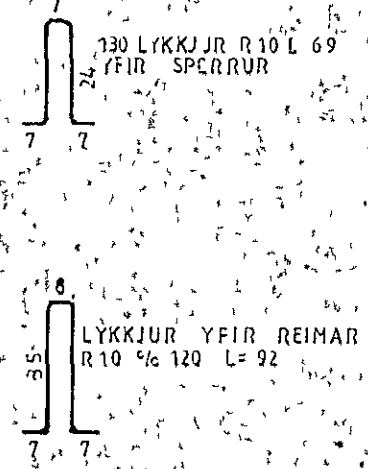
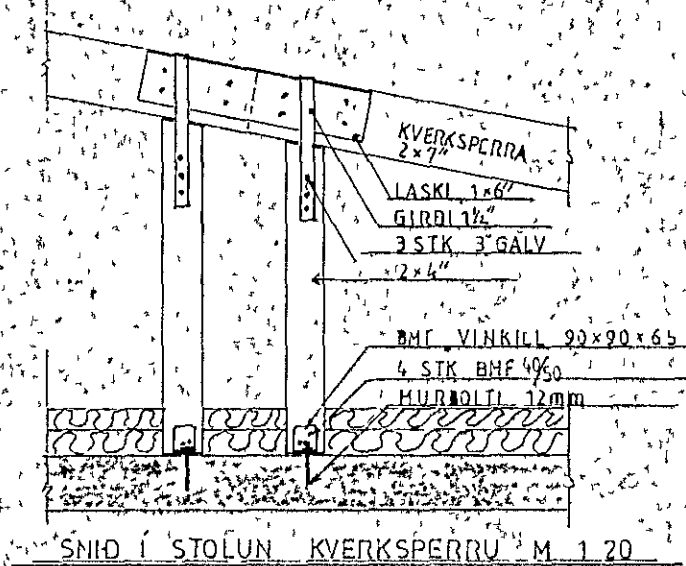
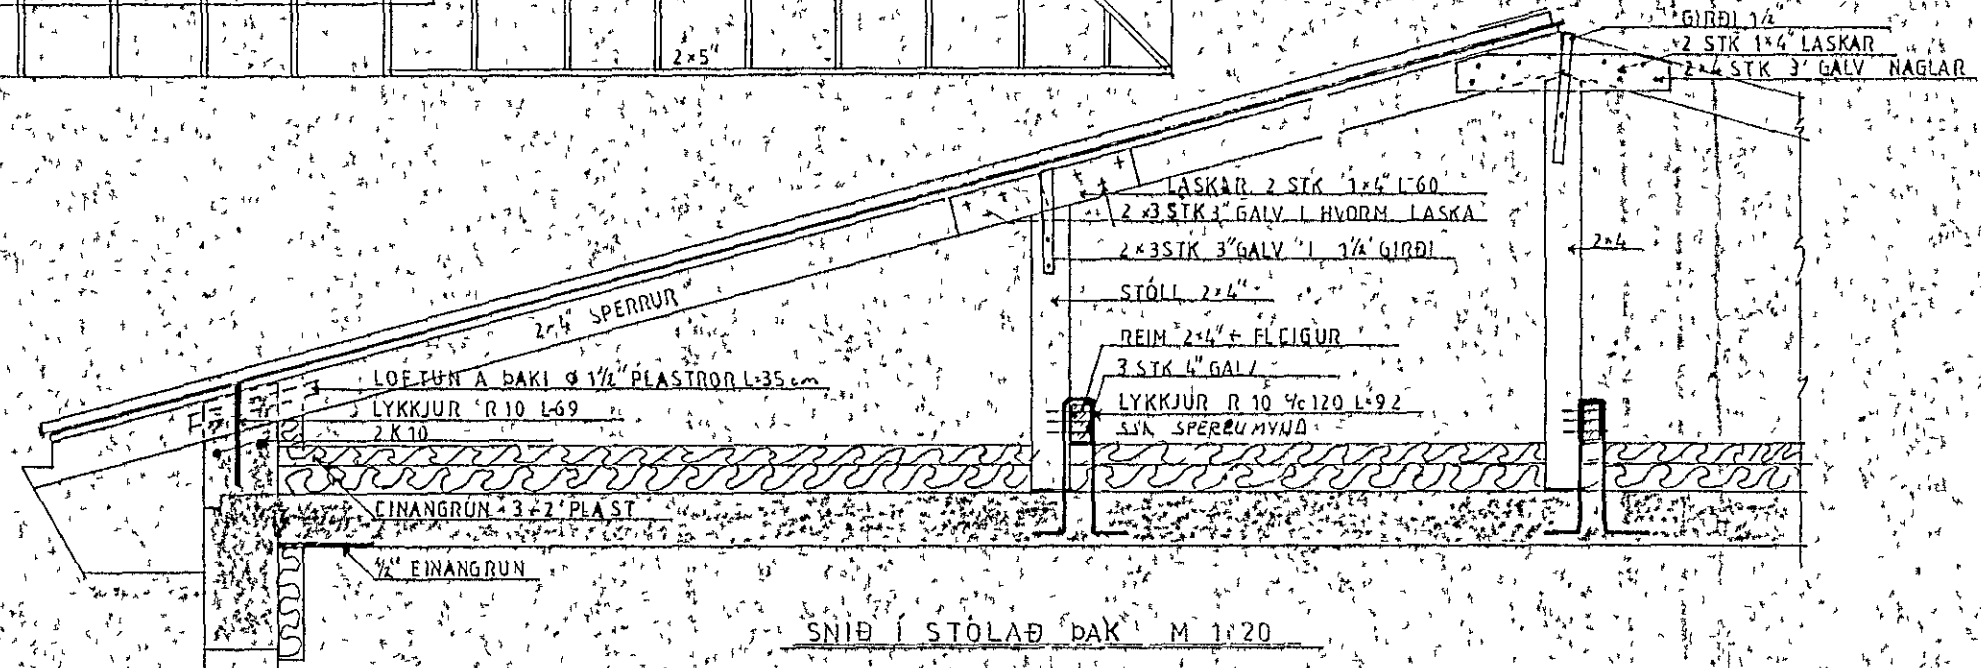
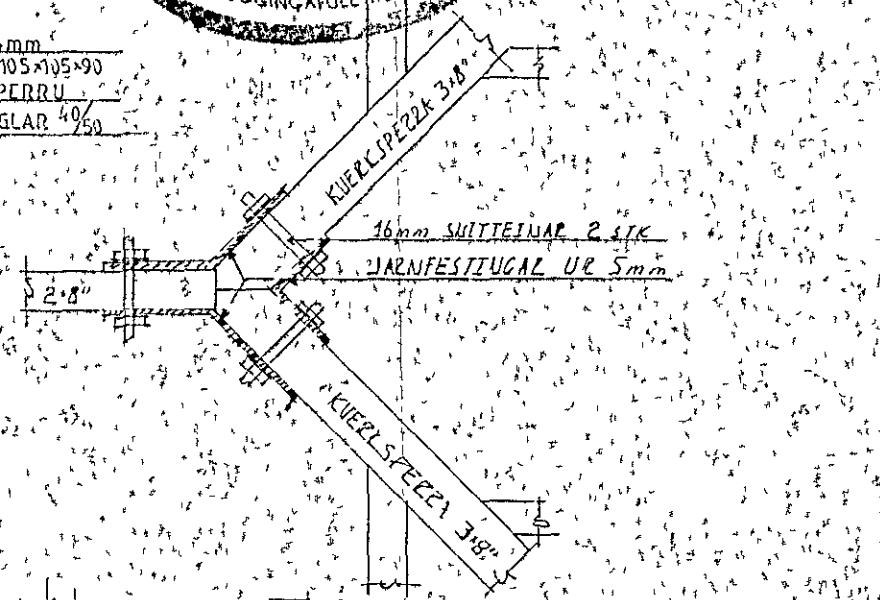


SKÝRINGAR
 LIHTI ER T-300 EN ANNAR PÁLEFUR T-200
 ALLT TIMBUR SEM KEMUR Í STEYFD SKAL
 FUMVERJA VANDLEGA
 PAKLEDDING ER 14" OG NEGLIST MEO 3 STK
 3" UOGLUM Í HVERJA SPERRU
 Í VEGGI UNDIR SPERRUM KOMI 2 KID ALLAN
 HÖLUNUM
 ÞEYNGJUR FALDUNA SÖU TEIKN AUKTEIÐS

16. Jan. 1935
 BYGGINGAFLÉTTI
 STEINGRIMUR HAUSSON

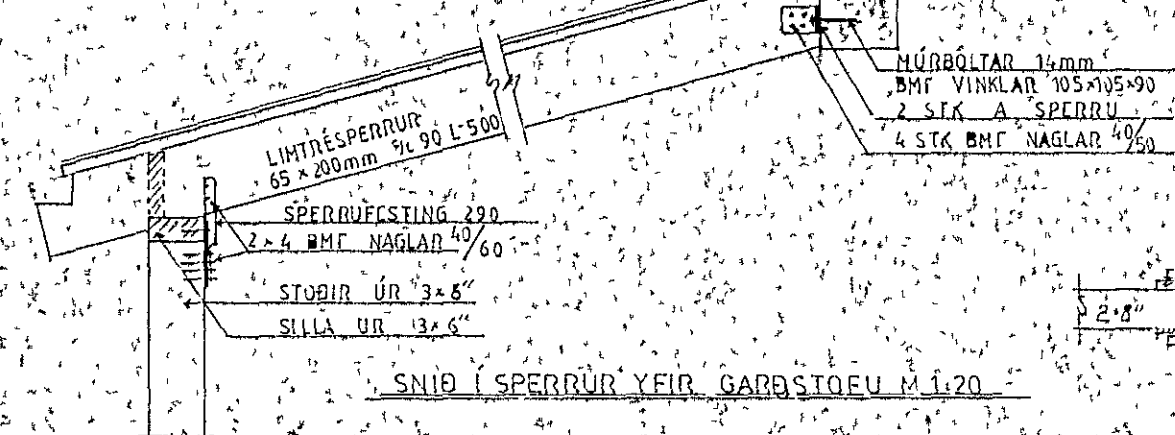

FAGRABERG 18	
M 1:50	SPERRUR
NR 5	
DAGS SEPT '84	
STEINGRIMUR HAUSSON, FOGRUBREKKU 40 MFI	