

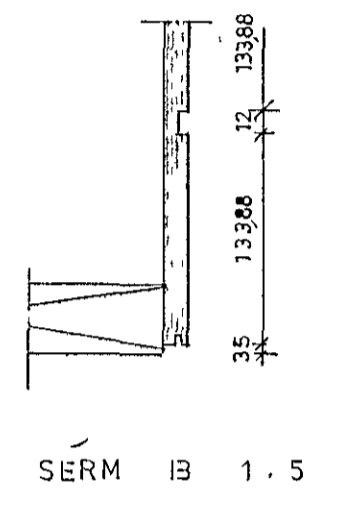
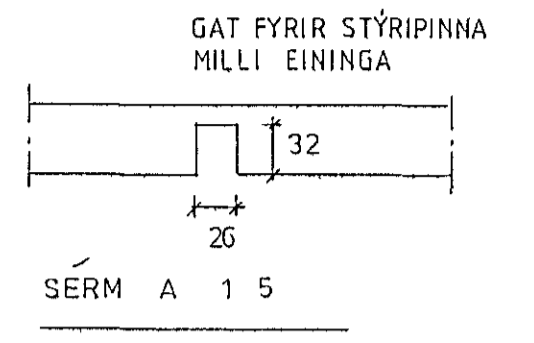
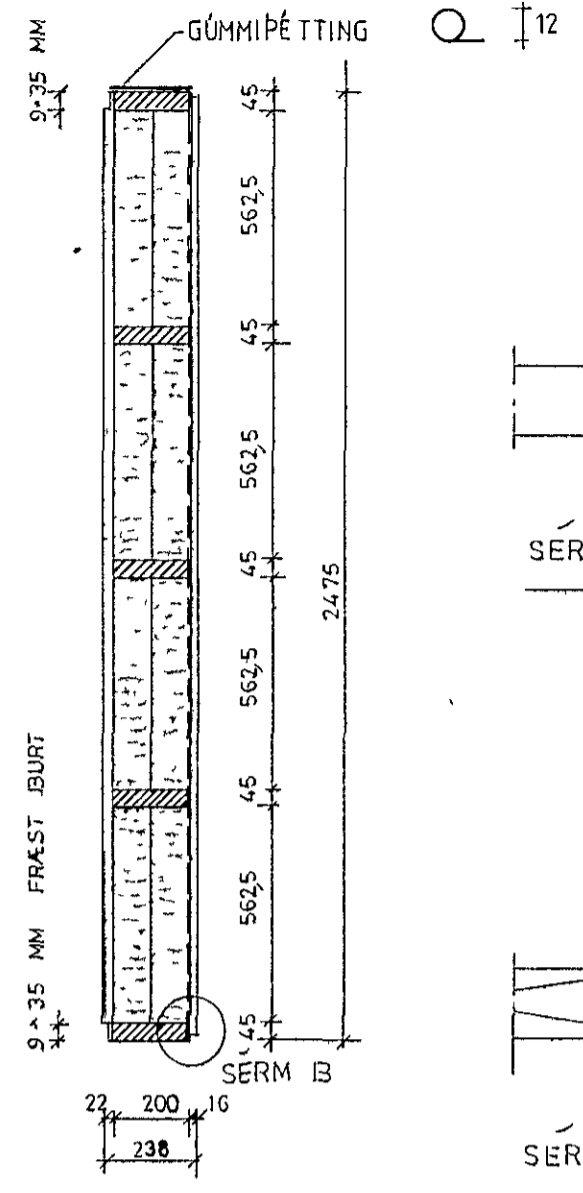
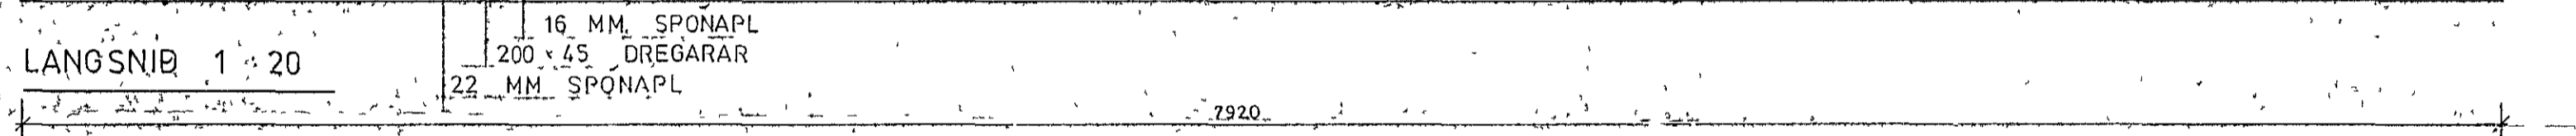
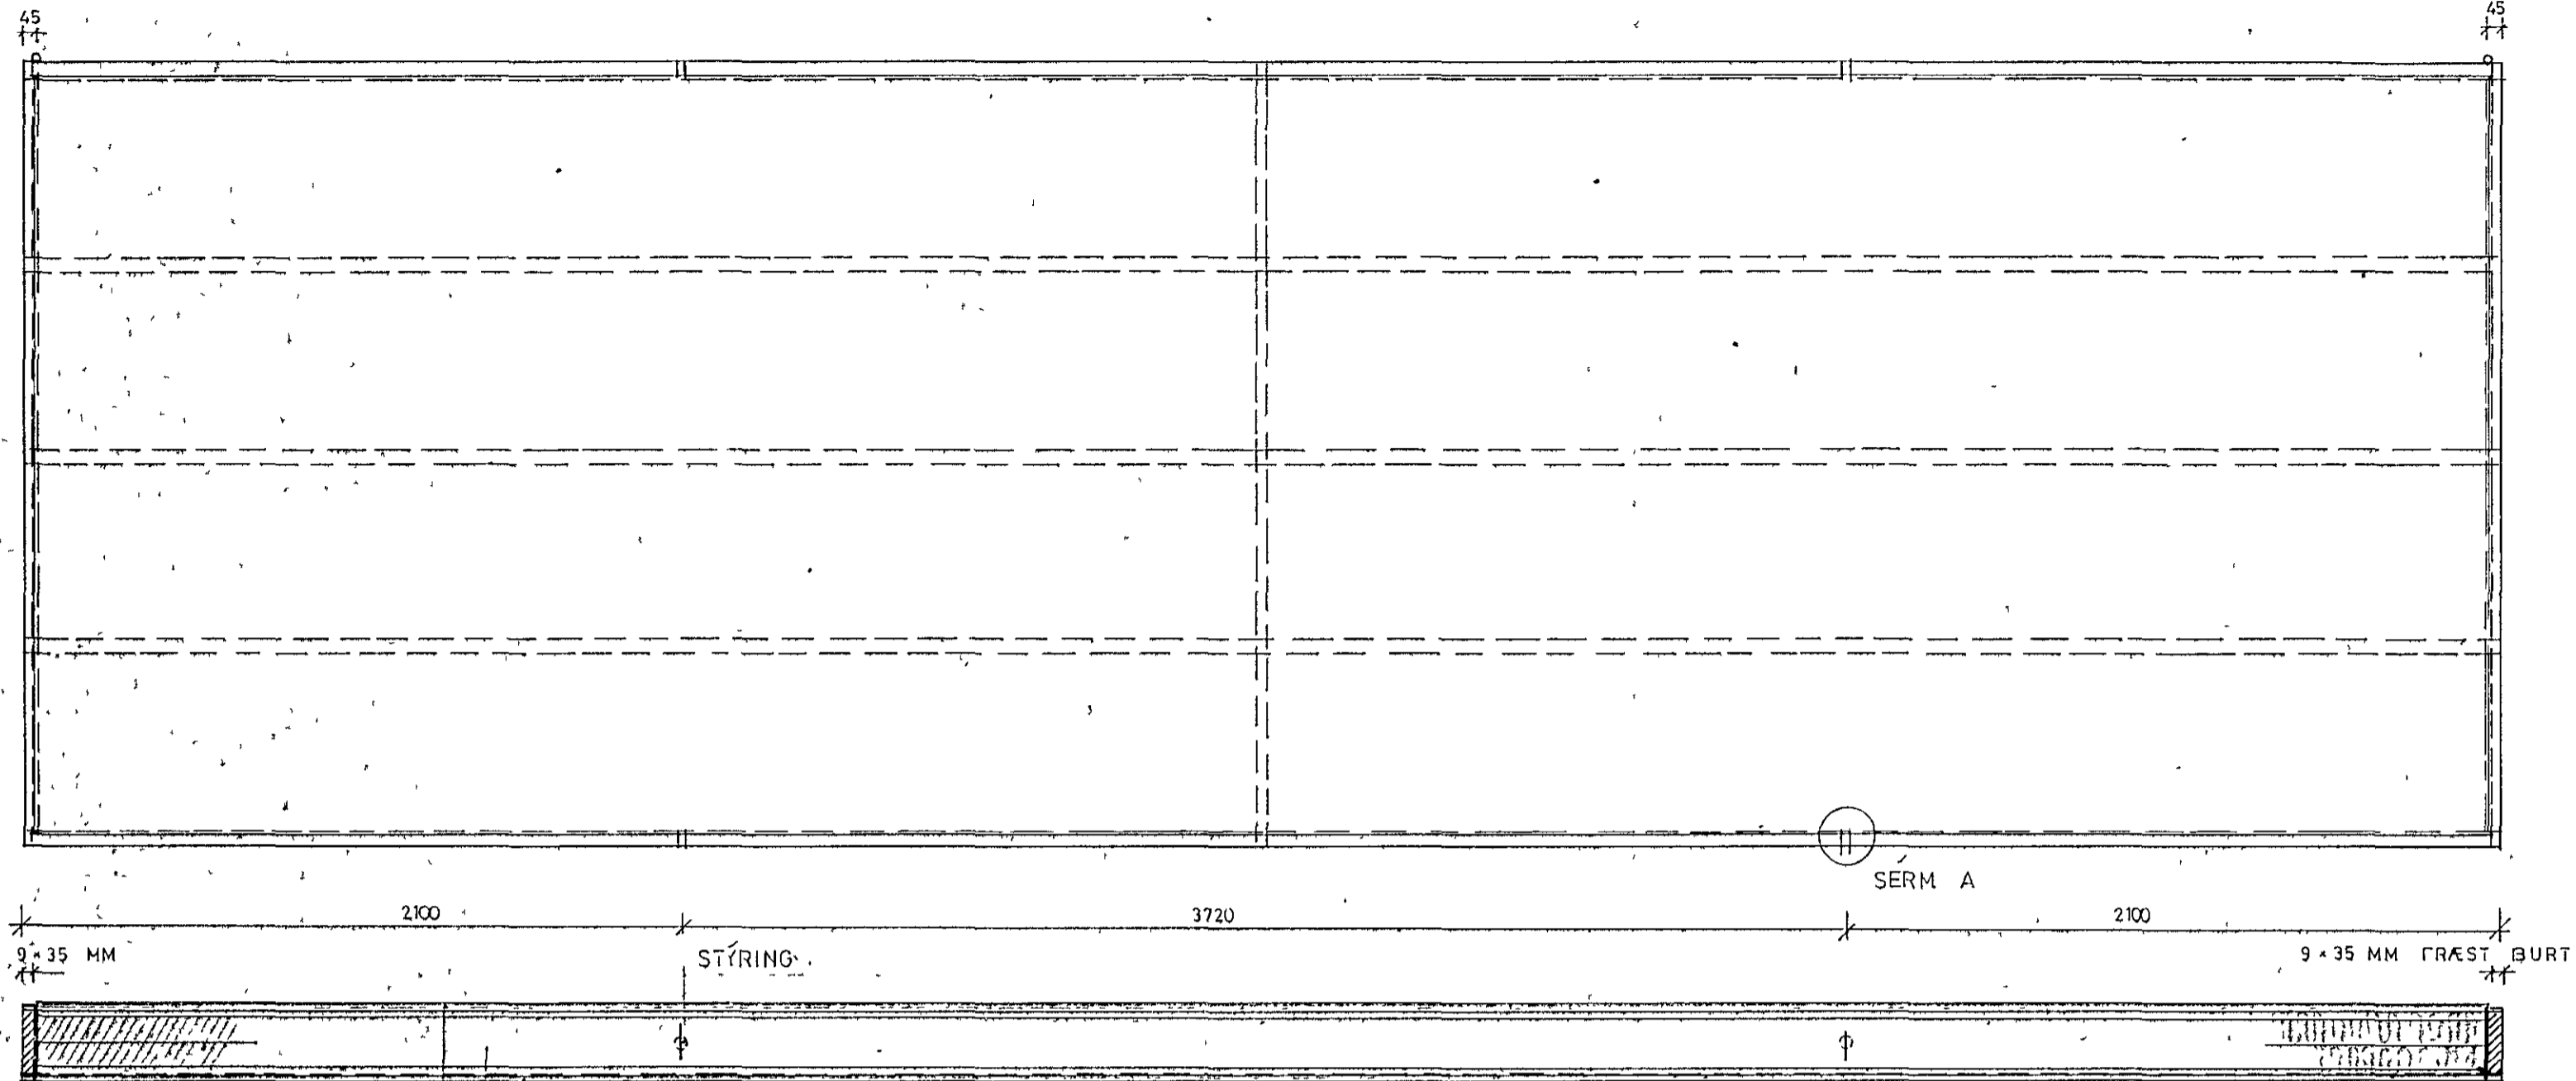





LOFTAERING

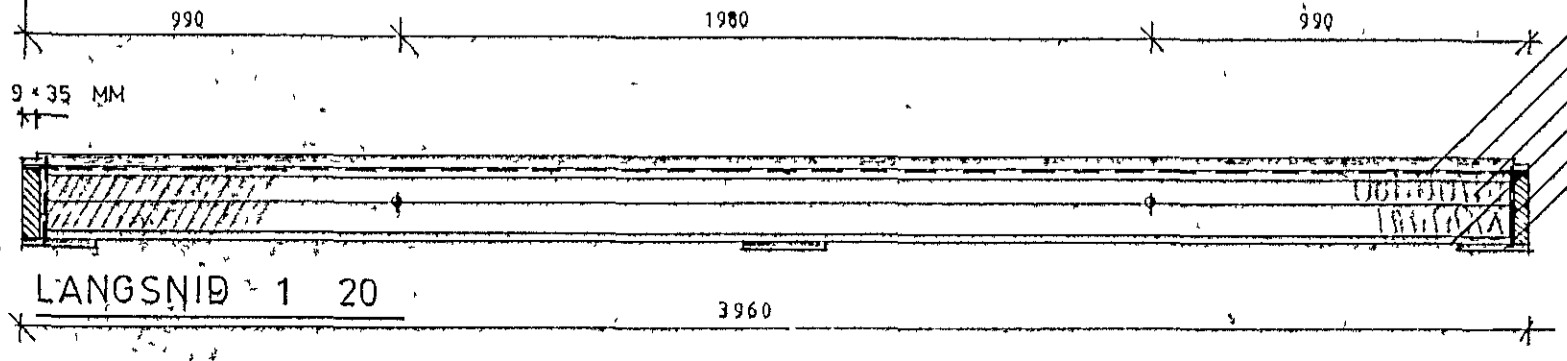

GOLFEING

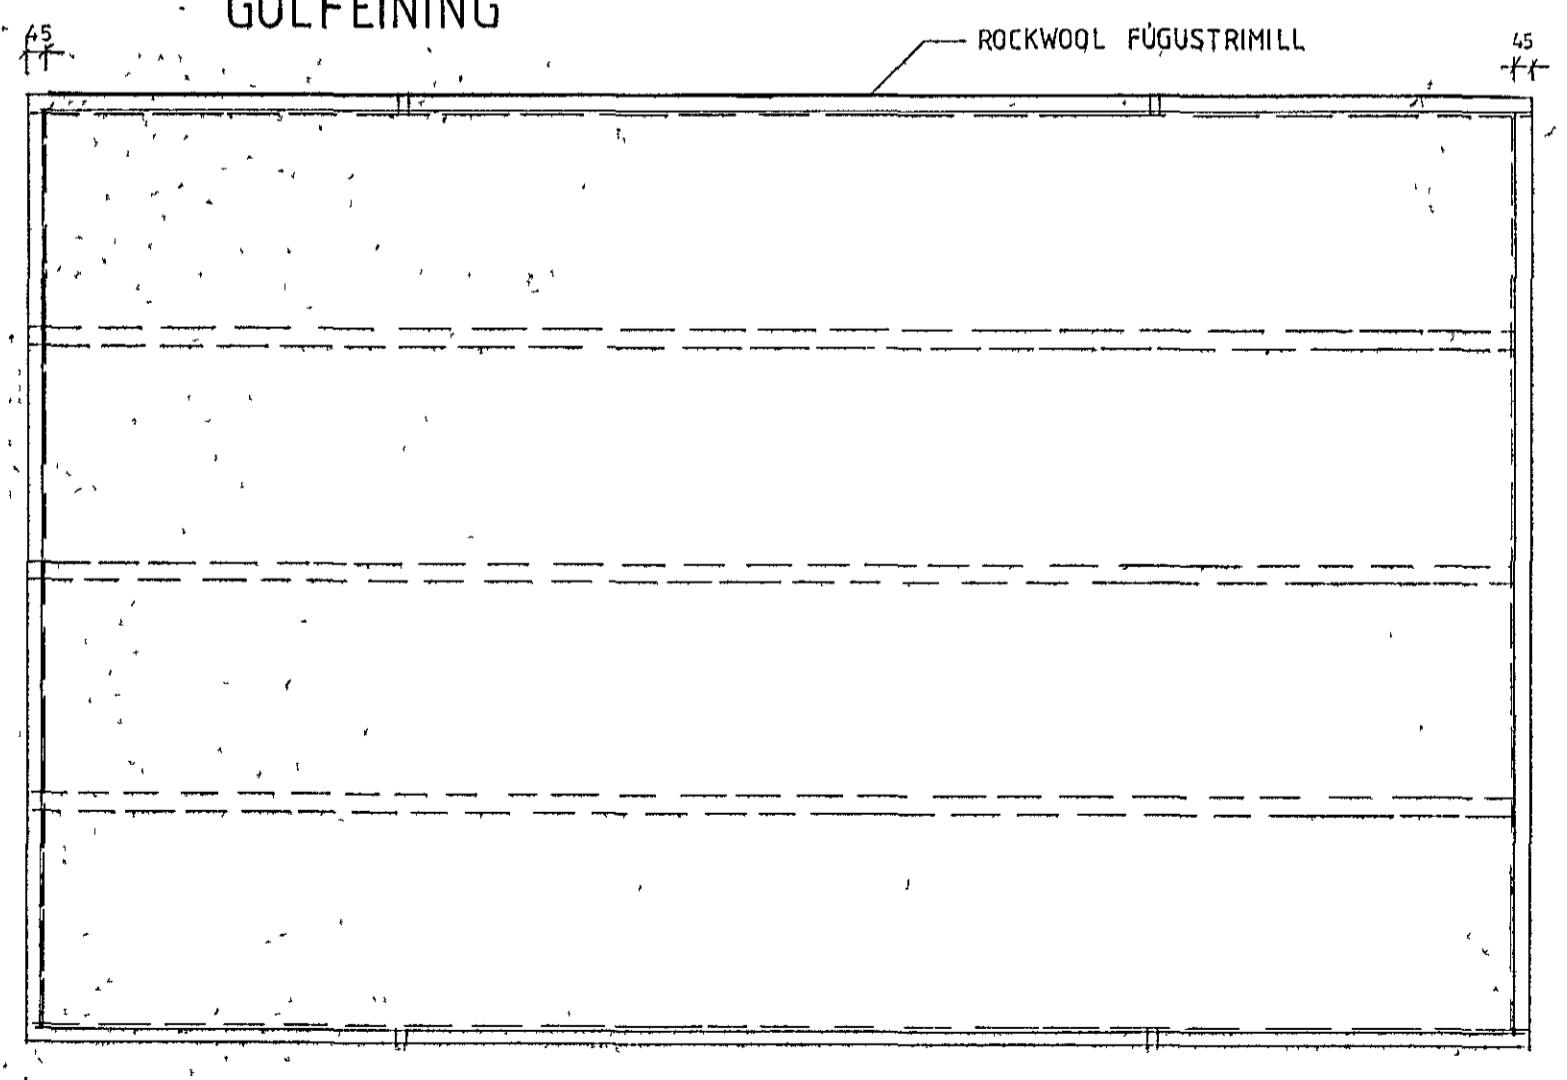

RAKAVARNARLAG
 SPONAPL. 22 mm
 BITAR 45x200
 VIND PAPPI, VIR
 GUMMIÞETTING
 SPONAPL 12 mm

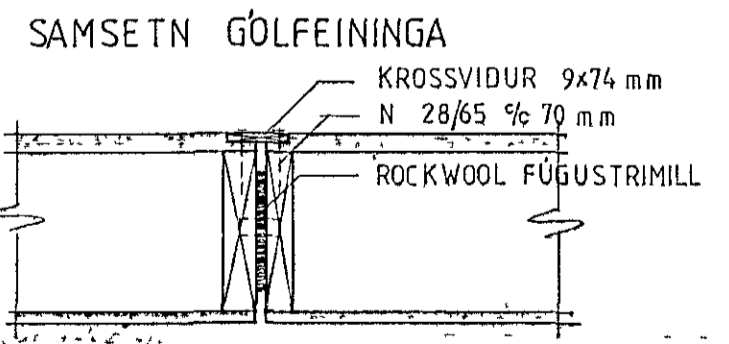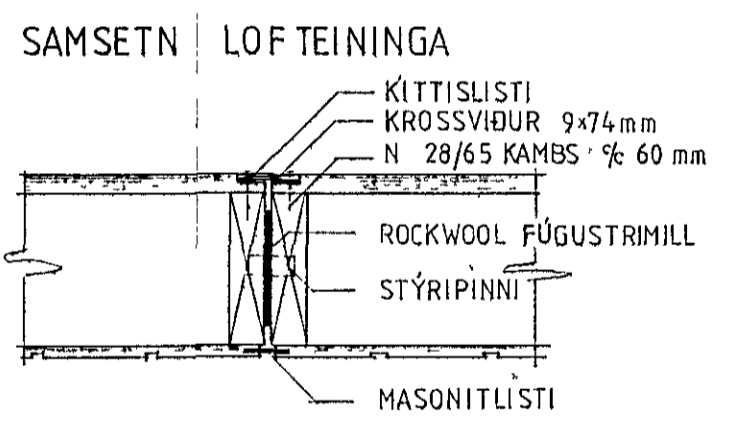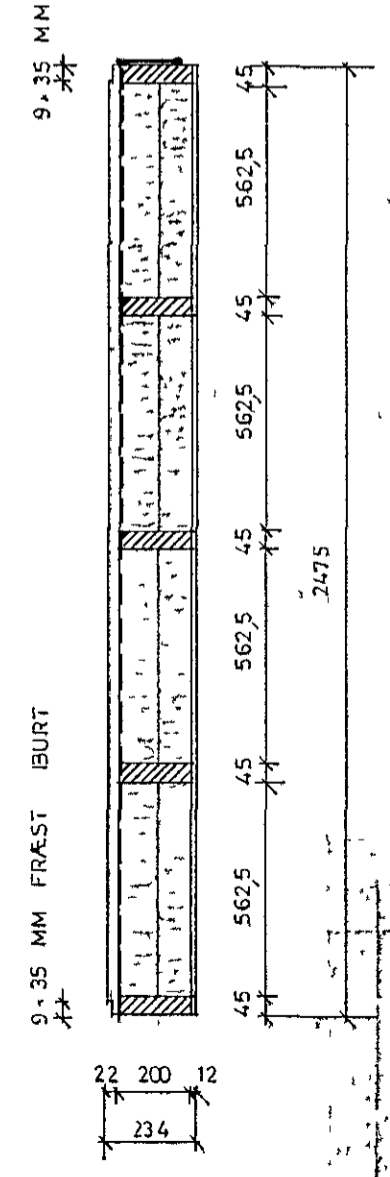

31. okt. 1983
 F. J. JONSSON
 RÖGINGAFLUTUN

hosby hús
 HOSBY HÚS HF.
 SMIDJUEGUR 28
 200 KOPAVOGUR
 SIMI 91-79277

| | | | |
|-----------|----------------------------|----------|------------|
| VERKHEITI | FAGRABERG 26 HAFNARFJÖRDUR | | |
| VERKHLUTI | GOLF-OG LOFTEINGAR | | |
| HUSGERÐ | S-138 RV 25 | MÁL | 120 110 15 |
| HANNAD | HOSBY-SE | TEIKNAD | SE |
| DAGS | 7-9-83 | TEIKN NR | D 7 |
| | | | F.T.I. |