



Byggingafultrui Hafnarfjarðar
 Mottekjó þann
 22 JUL 2014
 [Signature]

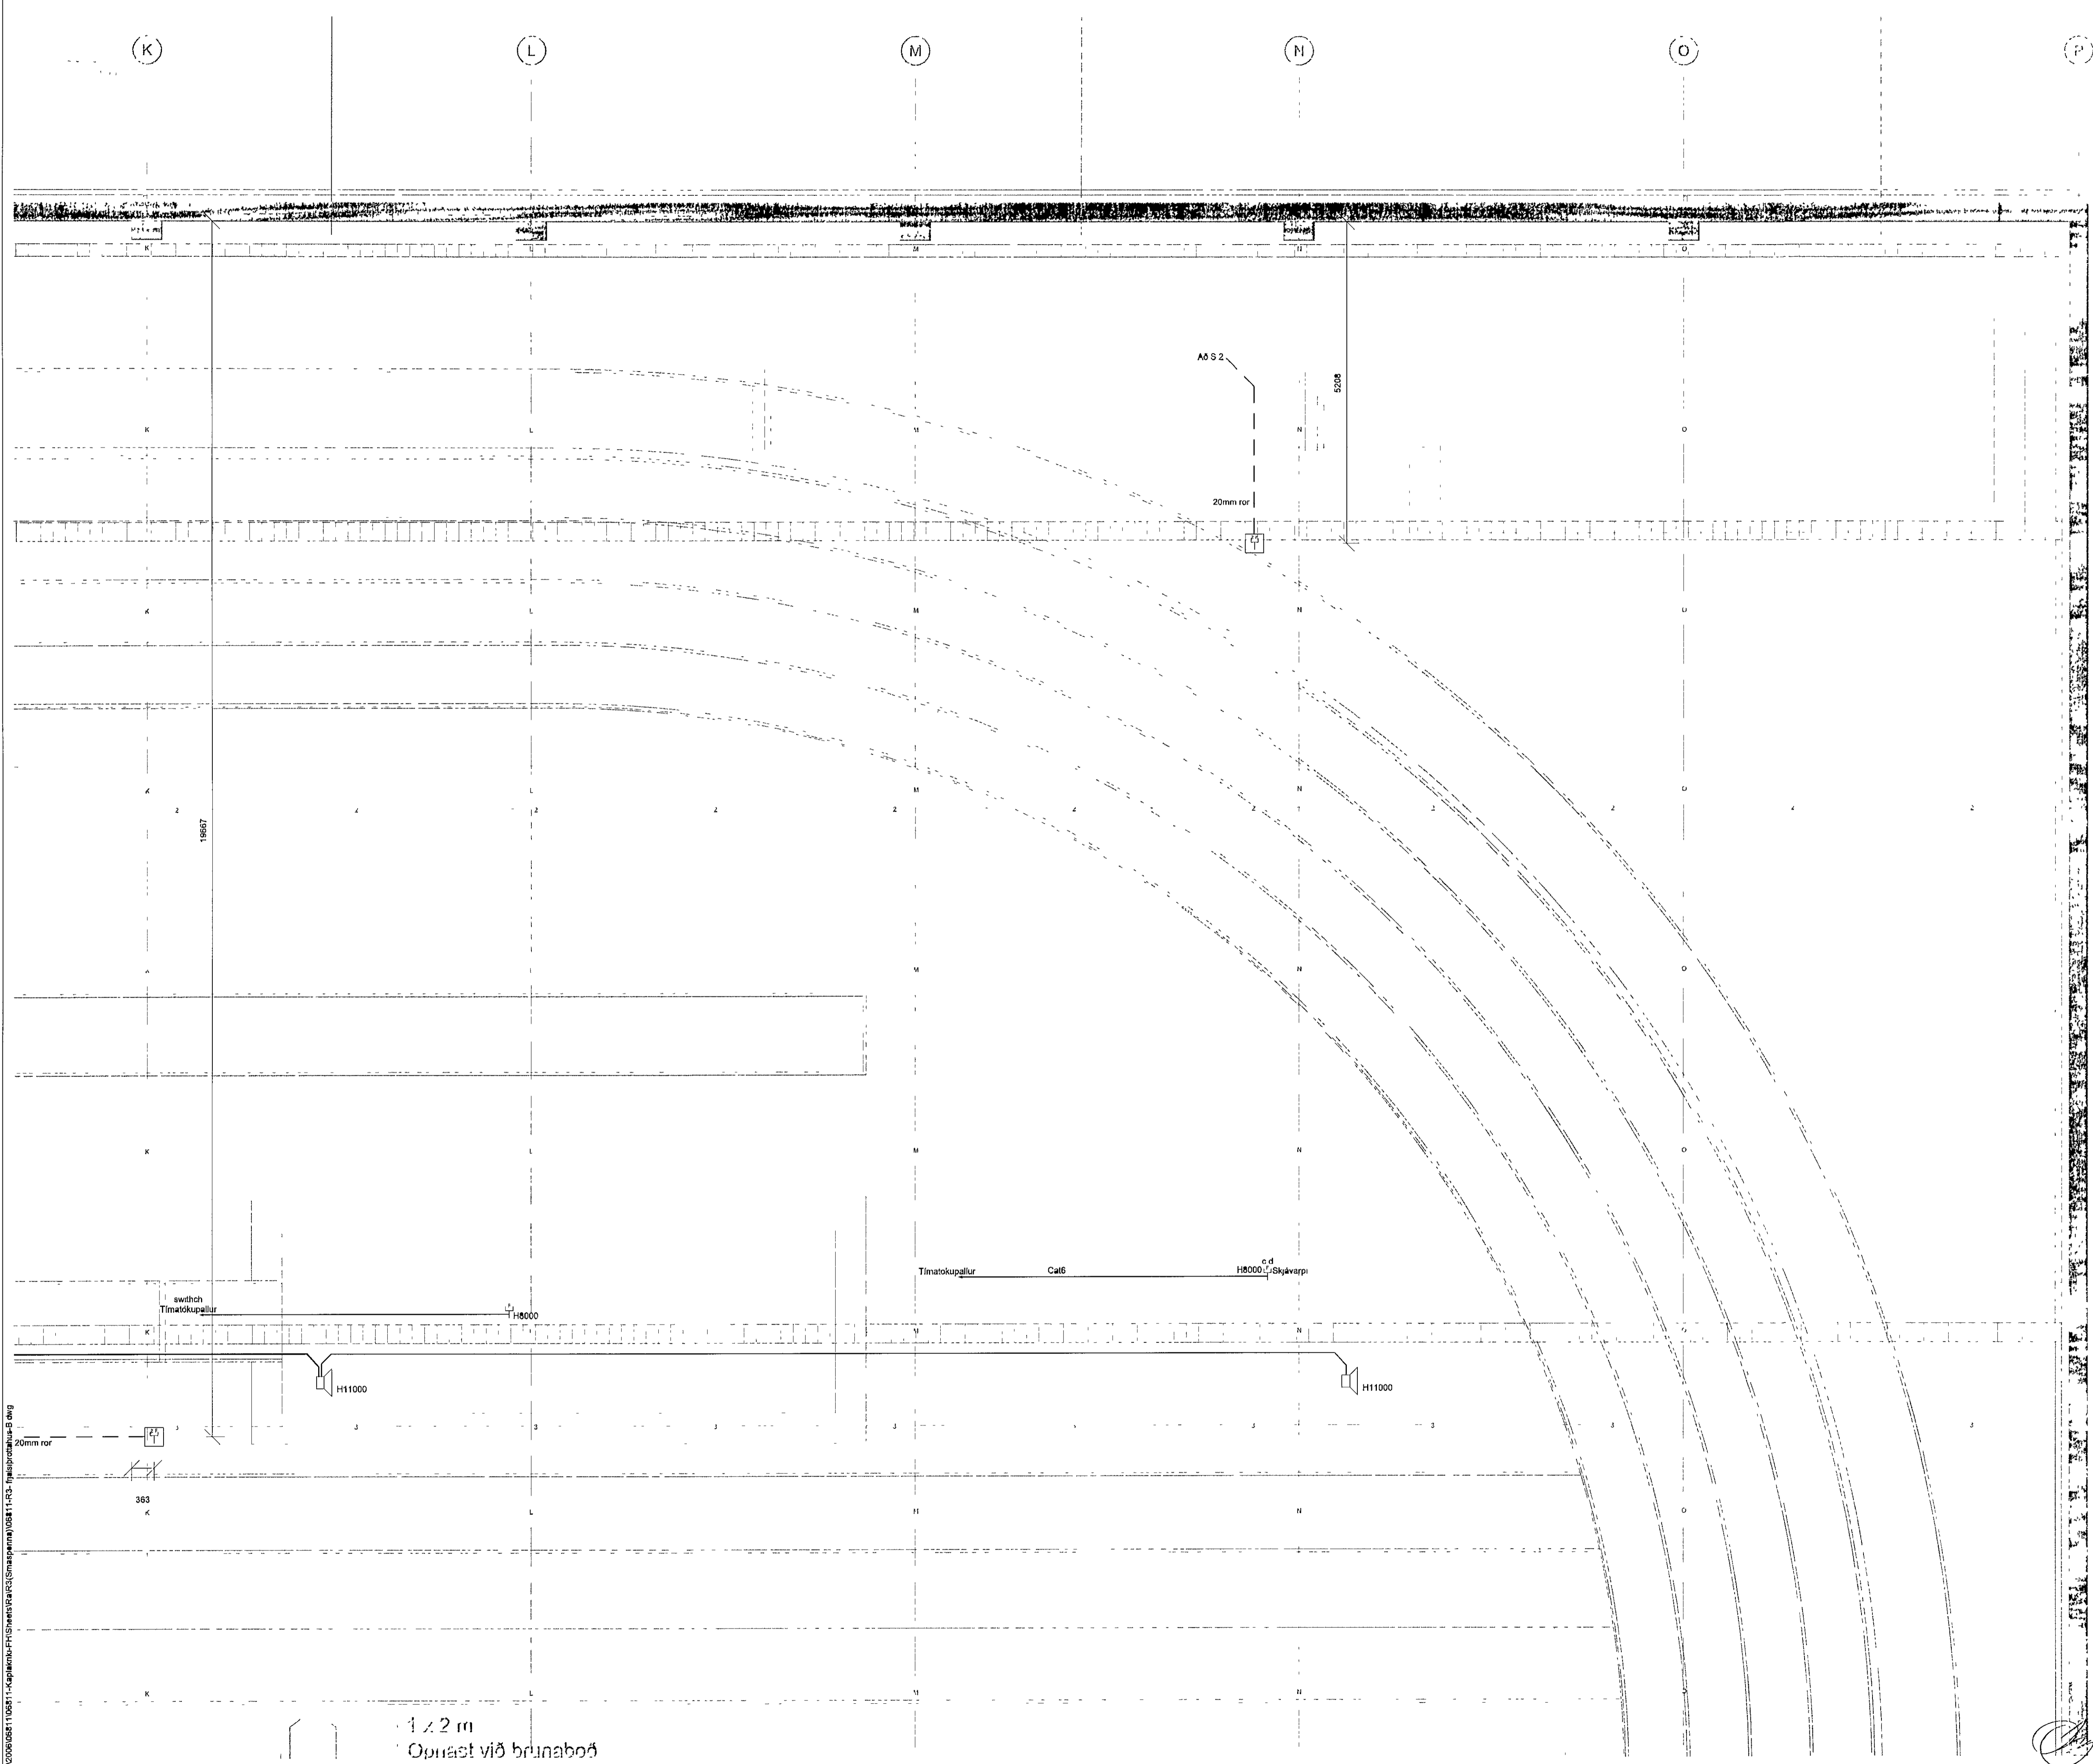

5500

KAPLAKRIKI

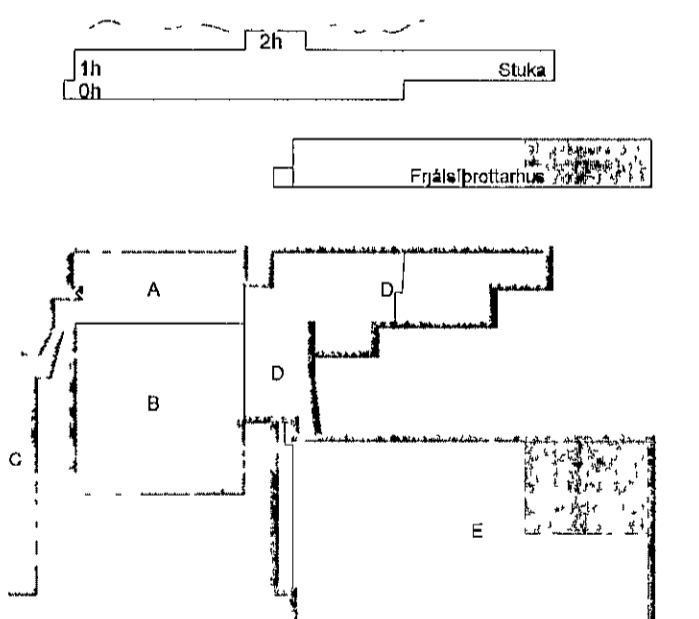

D	27.05.14	Ráydartekning	BSG/OG
C	01.10.10	Útboð 4	BSG/OG
B	13.10.09	Góðfex málsett	BSG/OG
A	17.09.08	Ný gólfloð	SF/OG
Utg	Dags	Skýring	Hannað/Yfirfarið



VERKI HAFNARFJARDUR

BEIARHEAUN 20 220 HAFNARFJARDUR KENNIT 710796-2899
 vab@vab.is Sími 595 8800 Fax 595 8610 www.vab.is

Antun sérhönnuðar
 Örn Guðmundsson Kf 220961 2739 [Signature]

Verkiheiti
KAPLAKRIKI
HAFNARFIRÐI

Verkiheiti
 Rafkerfi
 Smáspenna fjálsprottahus
 Grunnmynd

Hannað	RVK/HJ	Yfirfarið	ÖG	Kvarði	1 50	/ A1	Síða	-
Dags	18 03 2008	Verkiheiti	06811	Tekning	B R303	Ulgáfa	D	

1 x 2 m
 Opnað við brunaboð

V:\2008\06\11\0611-1-kaplakriki-FH\Smáspenna\0611-1-03-rafkerfi-3.dwg