
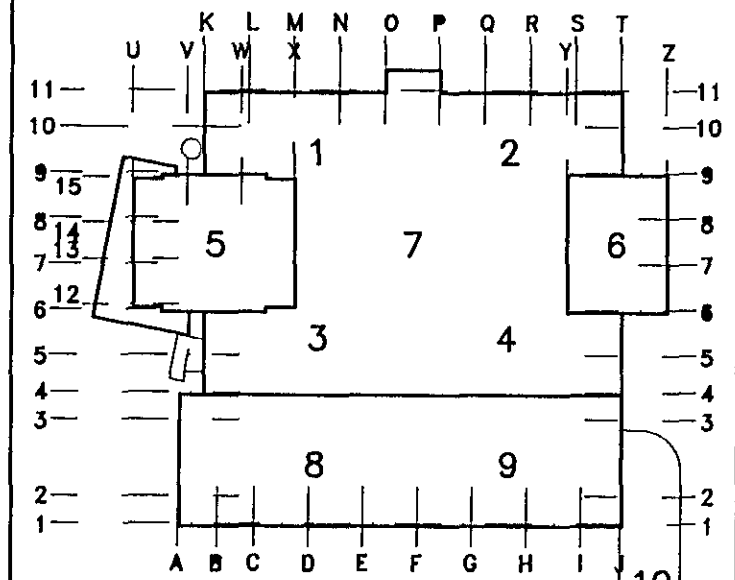


ATH:
SJA ENNFREMUR SÉRTEIKNINGAR
GLUGGAFRAMLEIDANDA
VARDANDI FRÁGANG VID GLUGGA


NR	FJOLDI	BREYTINGAR	DAGS	SAMP

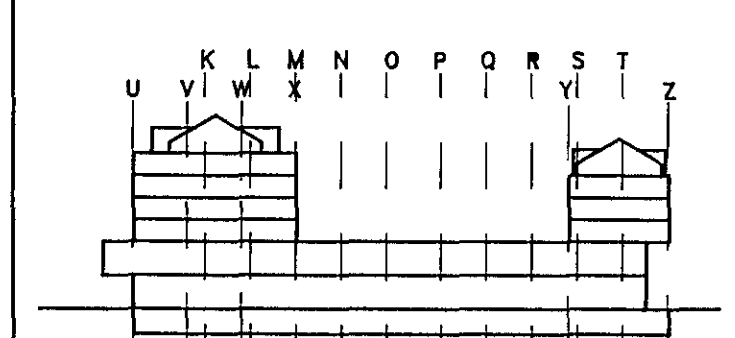

MIDBÆR
HAFNARFJARÐAR
FJARÐARGATA 13-15

TEIKNISTOFA ERLINGS G PEDERSEN
ARKITEKT FAI
STÓRHOFDI 17 - 112 REYKJAVÍK
SÍMI. 680088

HEIT
DEILISNID
UTANHÚSSKLEDNINGAR

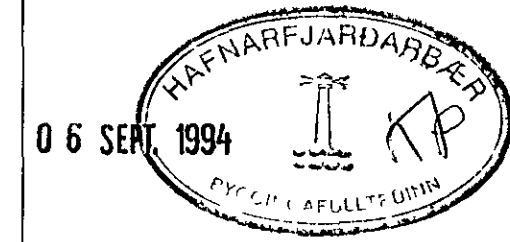

MÁL	1:5	TERMIAD	EGP/HBS	YFIRFJAND	SAMP
HANNAÐ	EGP	TERMIAD	EGP/HBS	YFIRFJAND	SAMP
DAGS	11/04 1994	TERMIAD	EGP/HBS	YFIRFJAND	SAMP
TEIKNING NR.	ARK : 34-06	BREYTING NR.			