

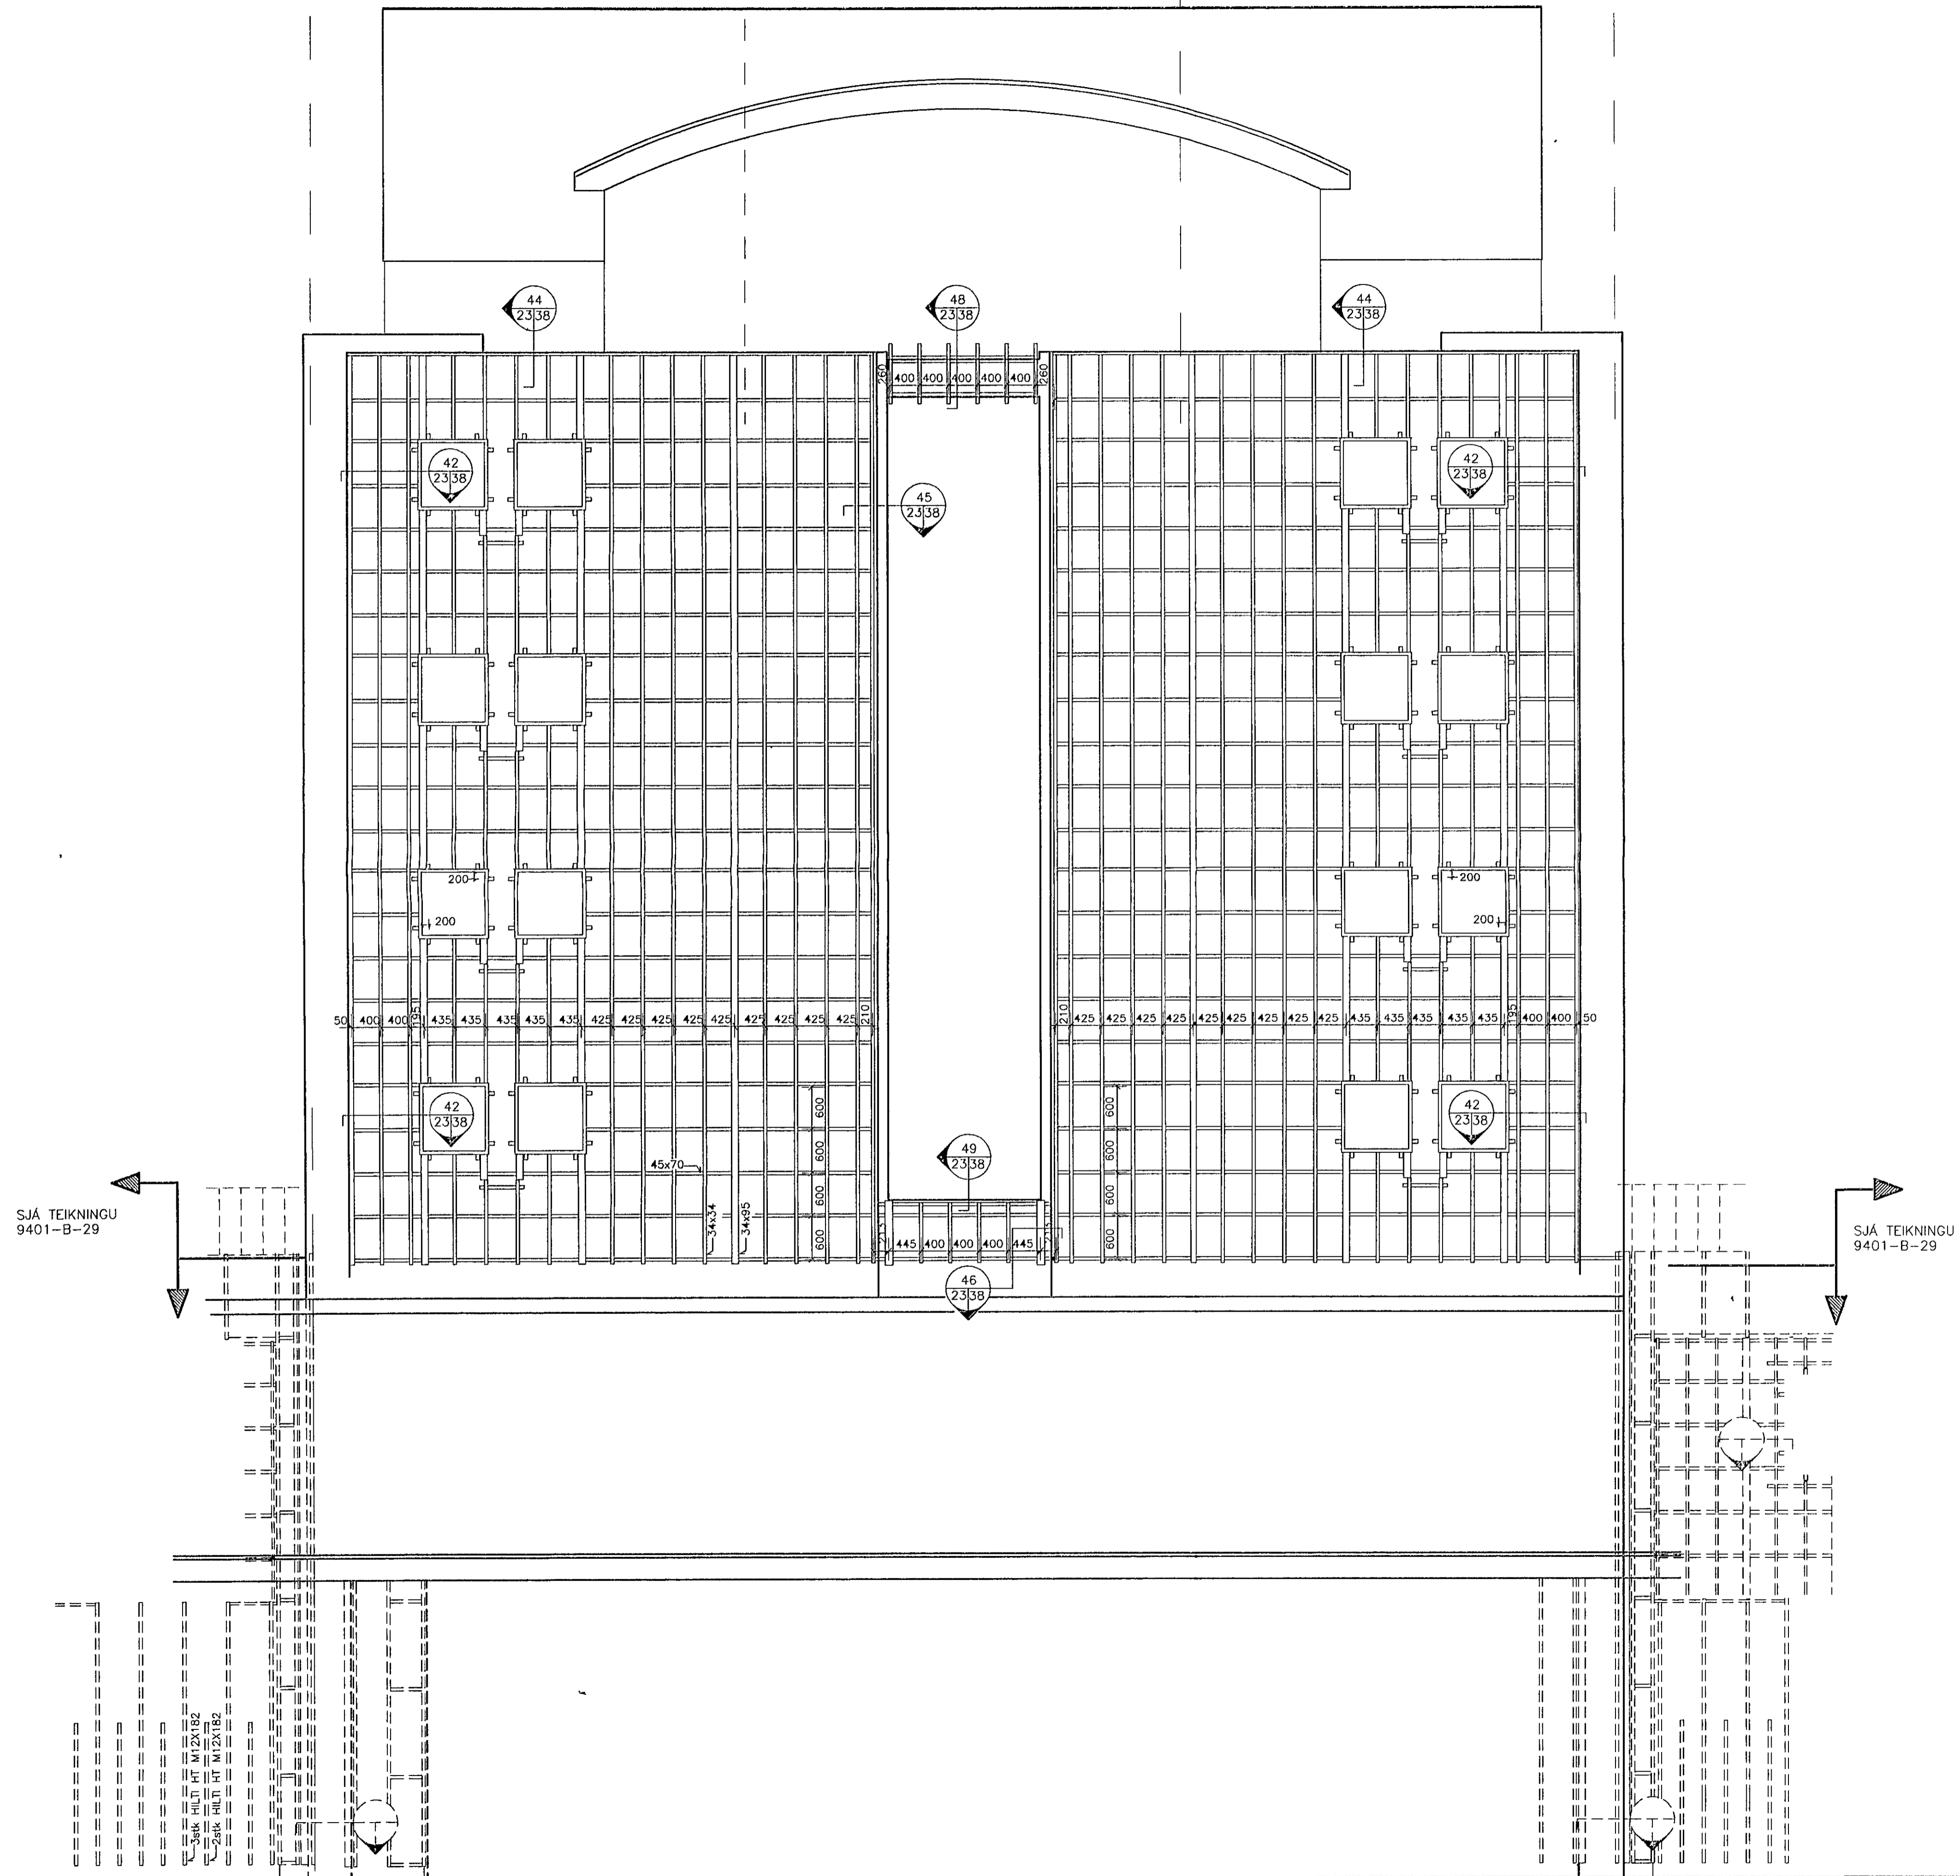
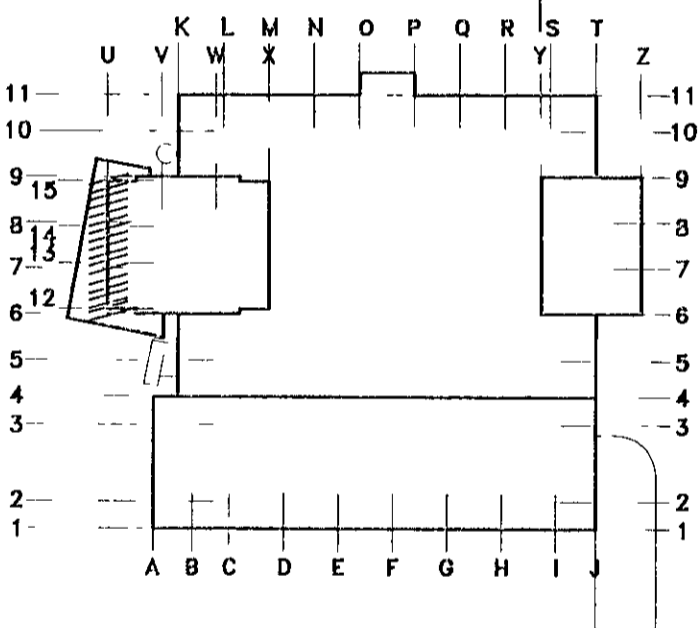


9 8 7 6

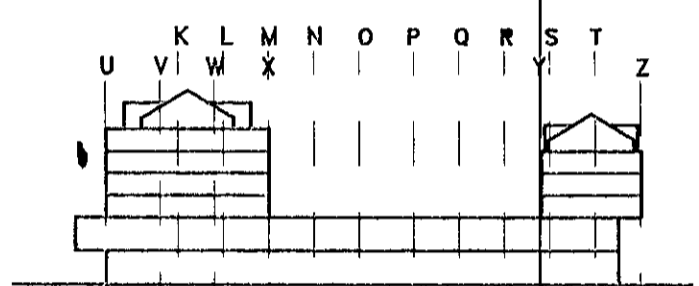


SKYRINGAR  
SJÁ TEIKNINGU 9401-B-31

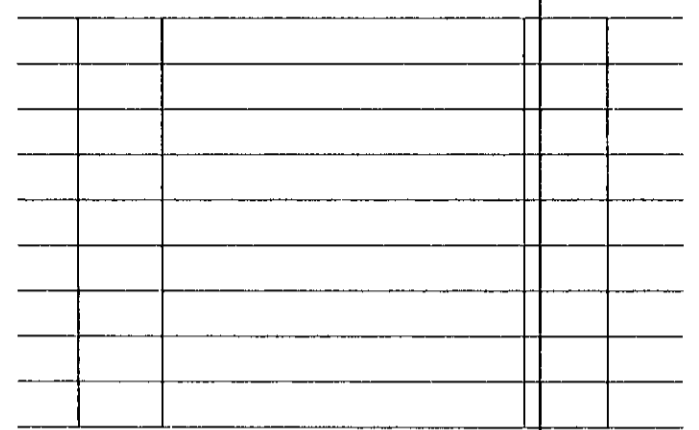

**MIDBÆR**  
**HAFNARFJARÐAR**  
FJARÐARGATA 13-15

**ALFA**  
Verkfræðistofa h.f.  
Consulting Engineers  
Ármula 15, 108 Reykjavík  
Sími 91-684890 Fax 91-684890

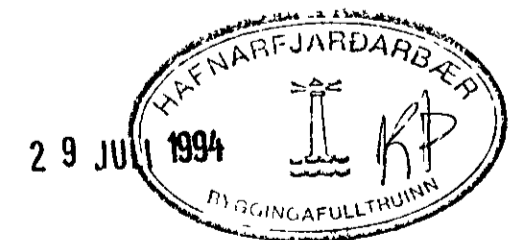

GRIND FYRIR  
ÚTVEGGJAKLÆDNINGU  
HLIDARMYND

MAK 150 / / / /  
HAFNARFJARÐARFJ  
SP SP SZ SZ  
DMS 28/6 1994  
9401-B-23 Breyting nr