





VESTURHLID

SUDURHLID

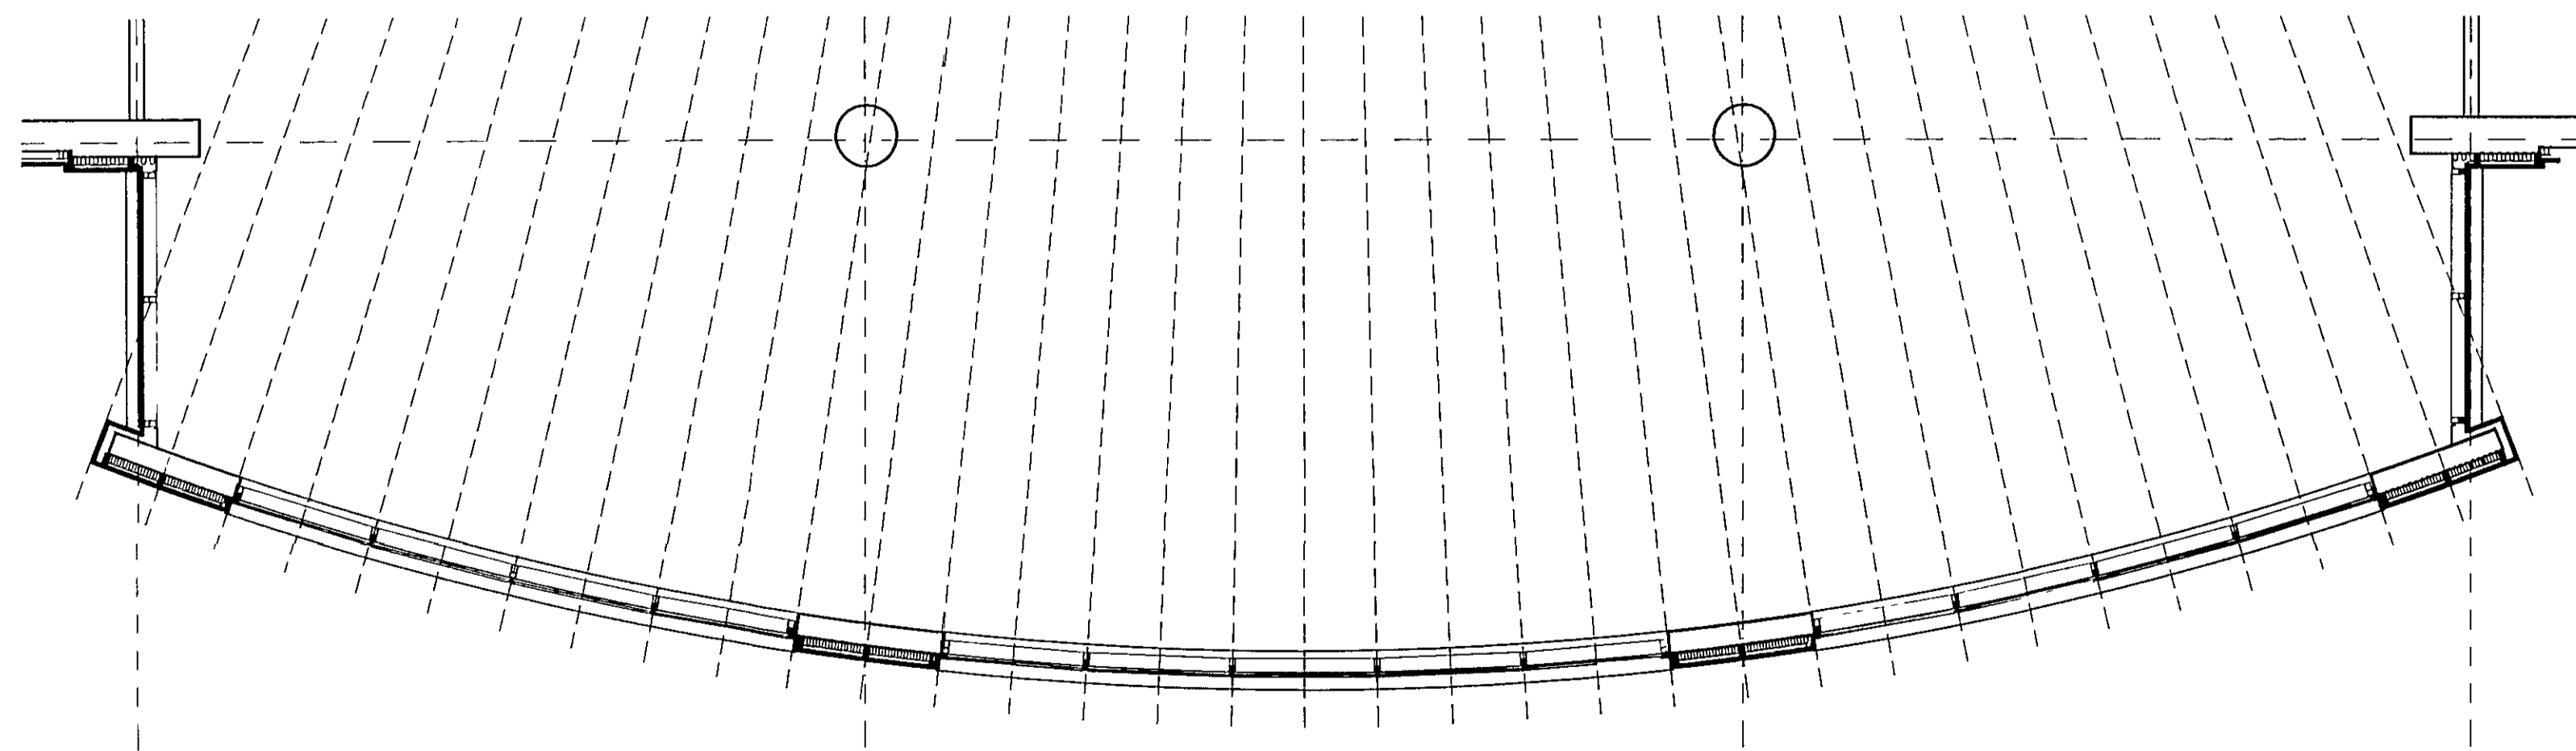

GRUNNMYND 2. HÆÐ

NR	FJÖLDI	BREYTINGAR	DAGS	SAMP
A				03.05.94

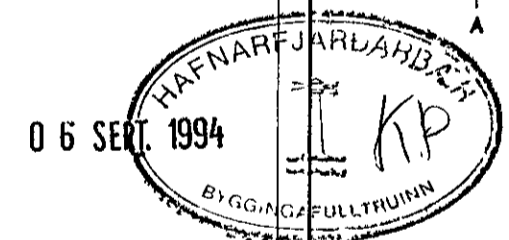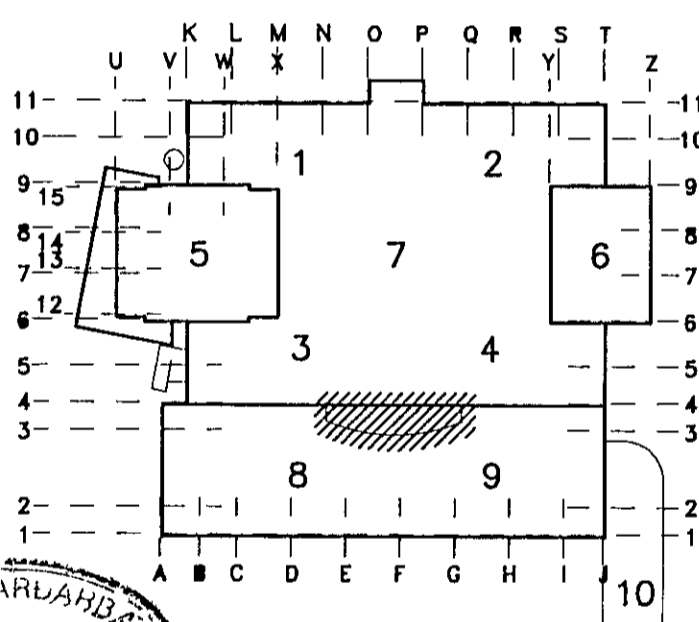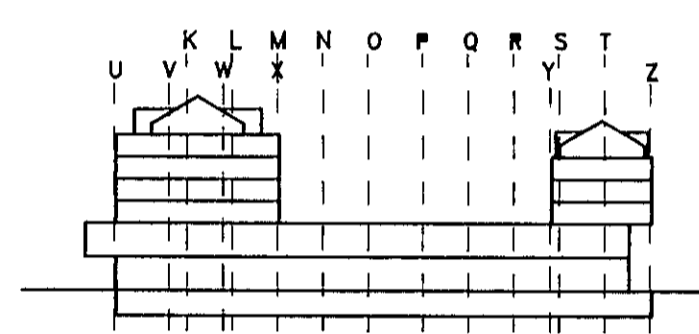

**MIDBÆR**  
**HAFNARFJARDAR**  
 FJARDARGATA 13-15

**TEIKNISTOFA ERLINGS G PEDERSEN**  
 ARKITEKT F A I  
 STÓRHÖFÐI 17 - 112 REYKJAVÍK  
 SÍMI 680088

HEITI  
**KLÆDNINGAR**  
 HLIDARMYNDIR  
 SKERMUR VÍÐ ADALINNGANG

MÁL  
 1 50 / / / /

HANNAÐ  
 EGP

TEIKNAD  
 EGP

YRFARAD  
 EGP

SAMP  
 EGP

DAGS  
 11/04 1994

TEIKNING NR  
**ARK : 41-11**

BREYTING NR  
**A**