





NORDURHLID

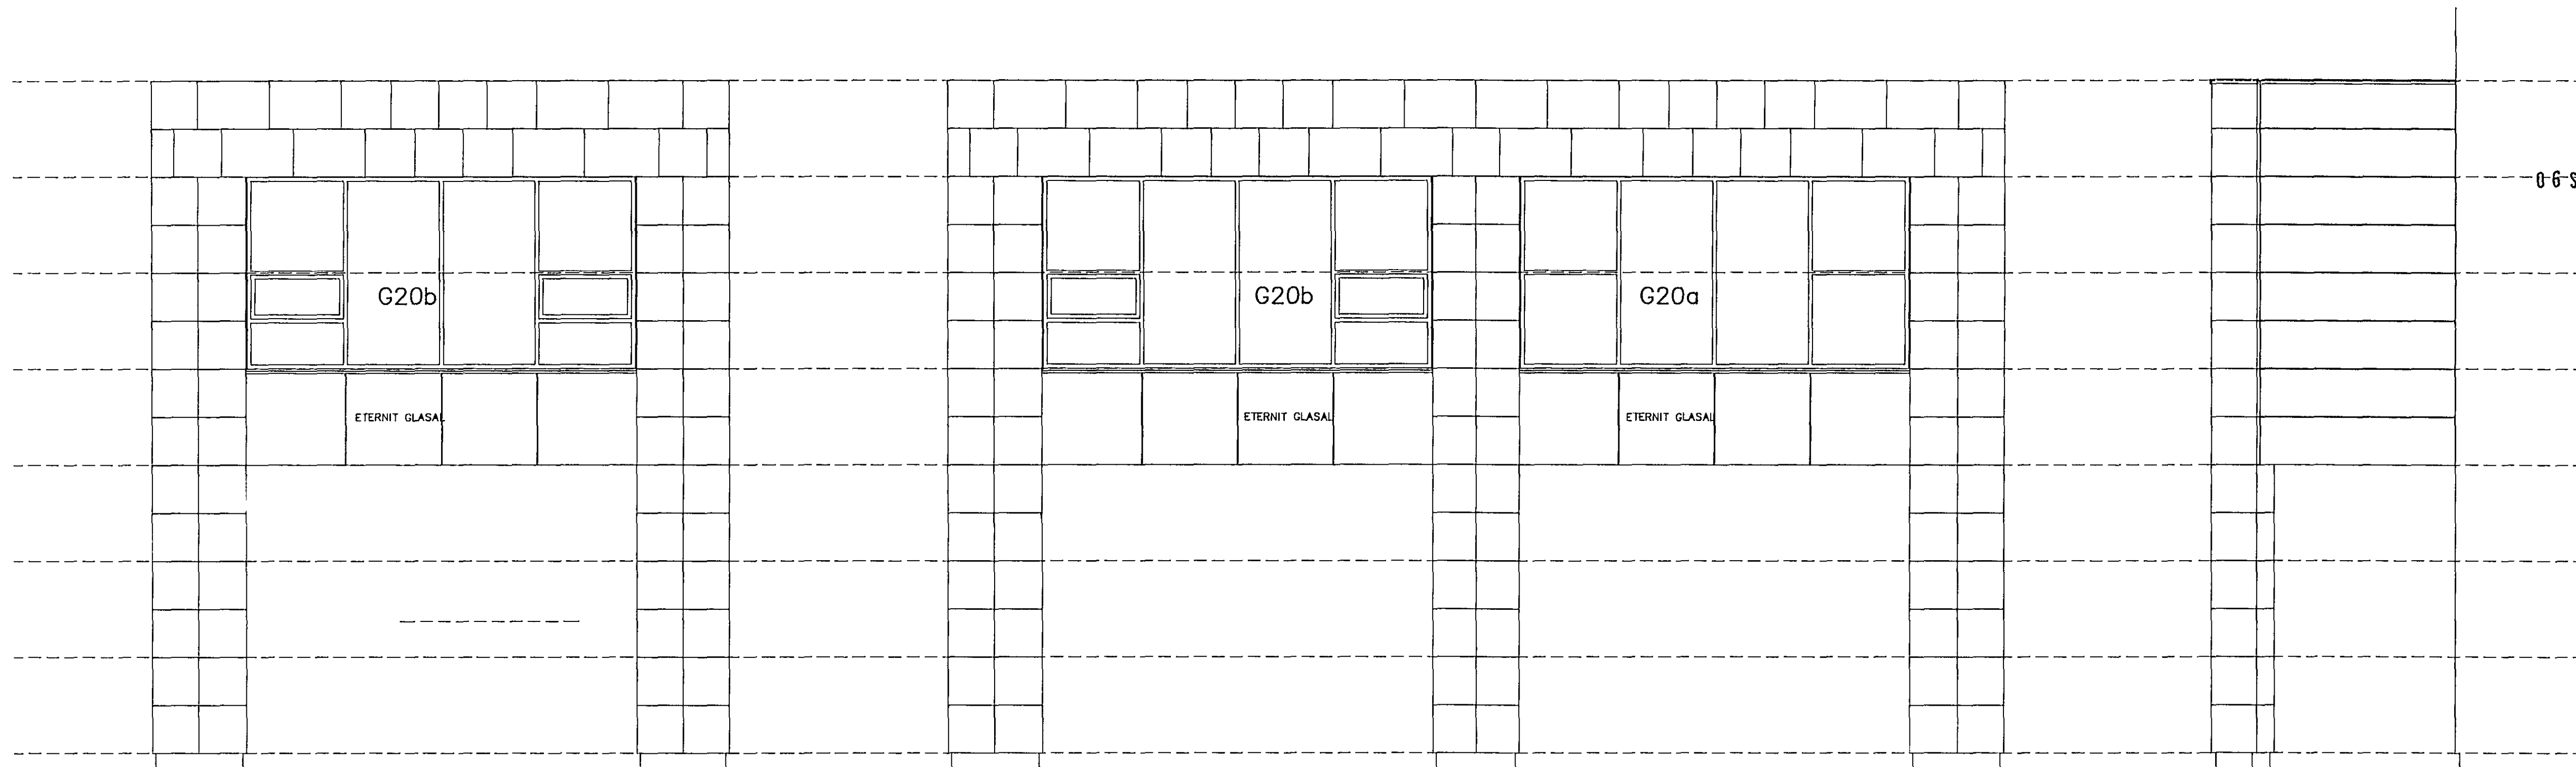

AUSTURHLID

VESTURHLID

NR	FJOLDI	BREYTINGAR	DAGS	SAMP
A		SETT INN GLUGGANUMER	22.08 '94	

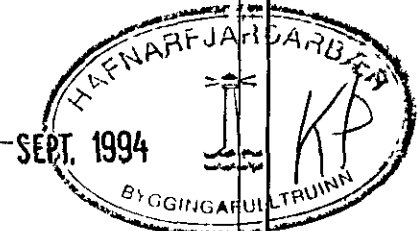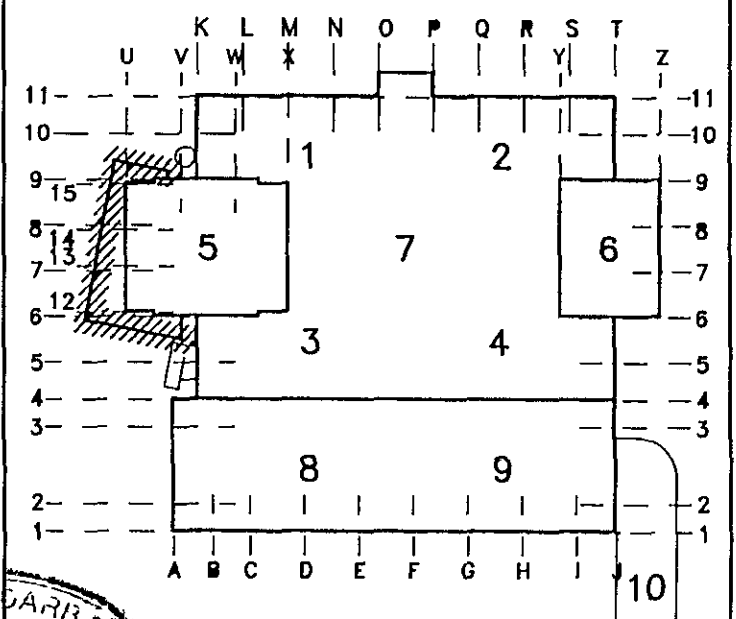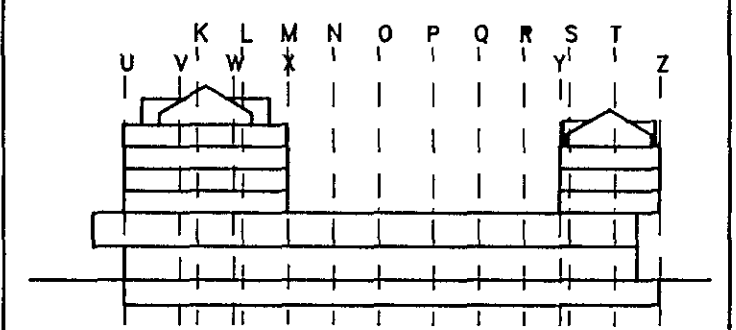

MIDBÆR
HAFNARFJARÐAR
 FJARDARGATA 13-15

TEIKNISTOFA ERLINGS G PEDERSEN
 ARKITEKT FAI
 STÓRHÖFÐI 17 - 112 REYKJAVÍK
 SÍMI 680088

HEITI
 KLÆDNINGAR
 HLIDARMYNDIR
 SKERMUR VIÐ HÓTEL

MÁL
 1 50 / / / /

HANNAÐ / TEIKNAD / YFIRFARAD / SAMP

DAGS
 01/03 1994

TEIKNING NR.
ARK : 41-10 BREYTING NR.
A