



INMBL 3.3 l/sm²
 ÚTSOG 4.0 - 11 -

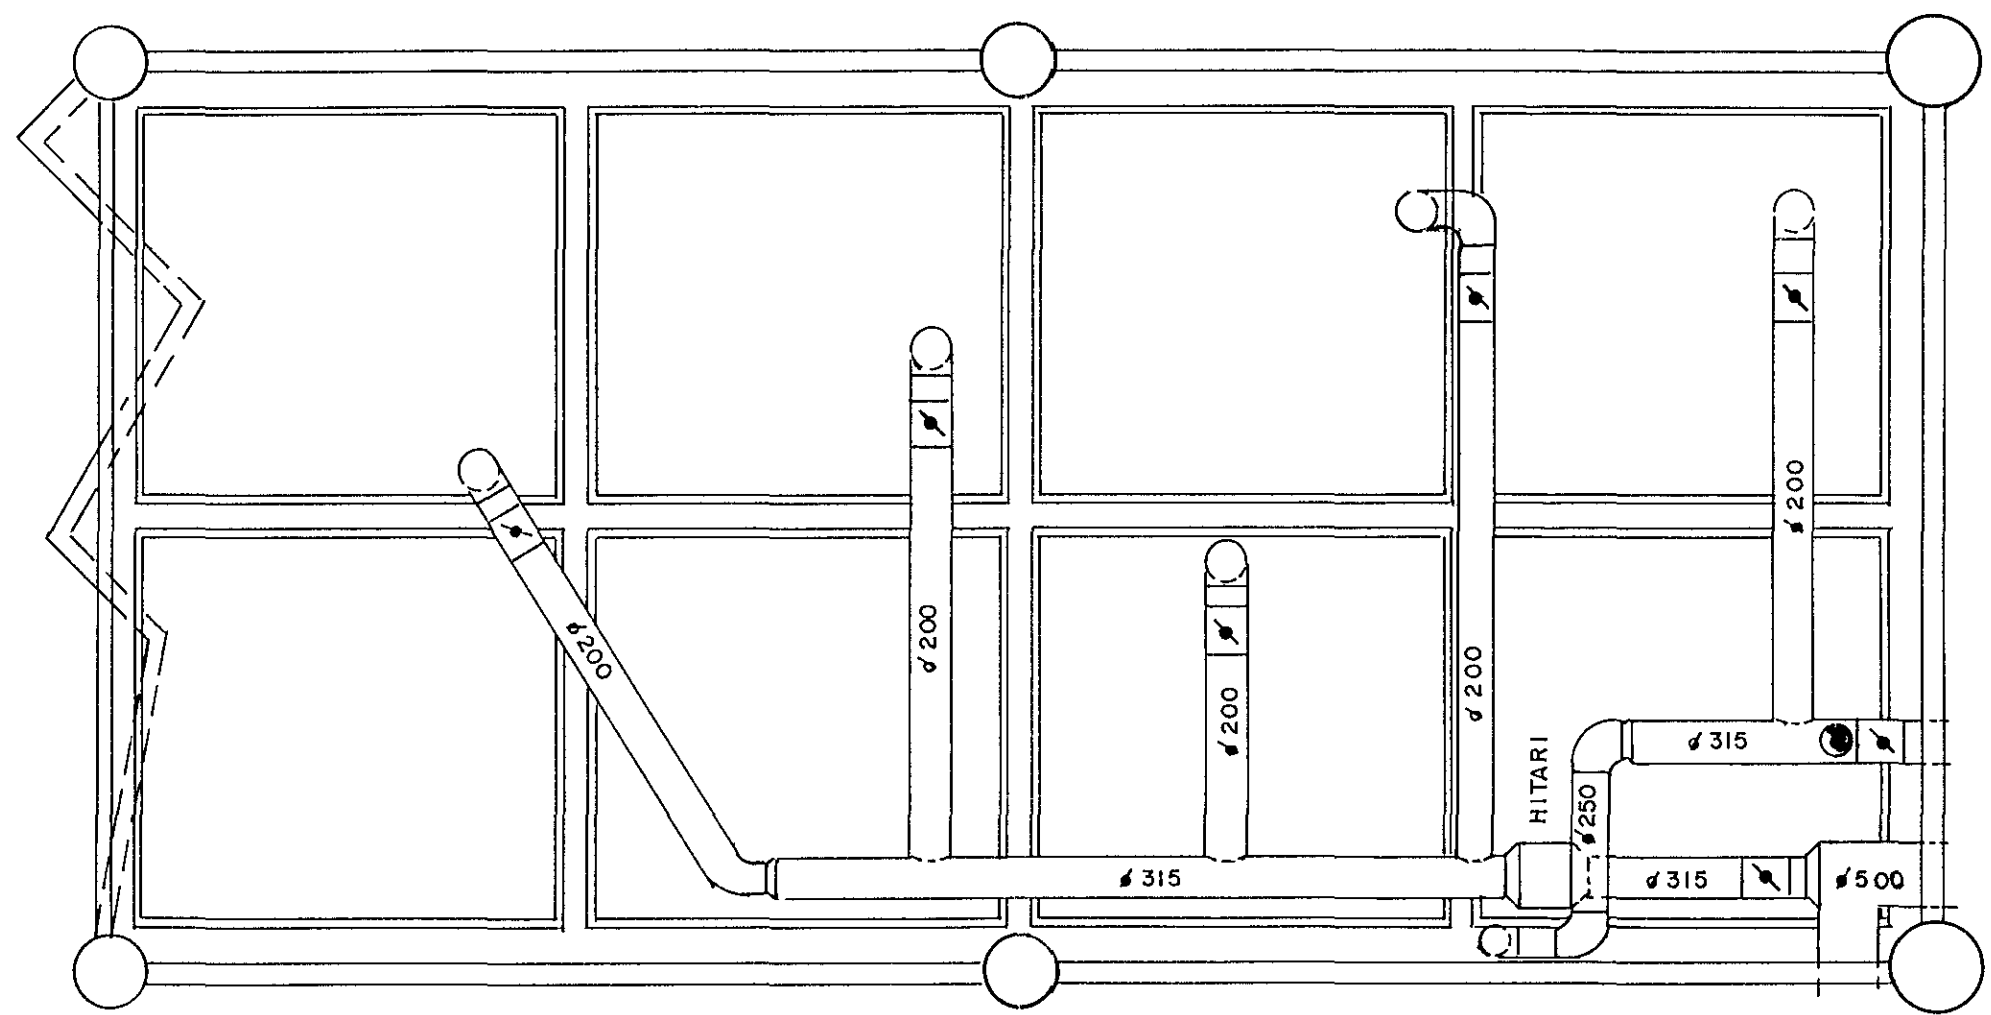

GRUNNMYND LOFTRÆSTING MKV I 50

HITARI 40x36
 EIN RÁS 2RÆDIR
 HITI LOFTS 15-25°C
 HITI VATNS 70-35°C
 HITA SÉ STÝRT MEÐ STJÓRNSTÓÐ HHU 9
 SEM STÝRIR MOTORLOKA Á ELEMENTI

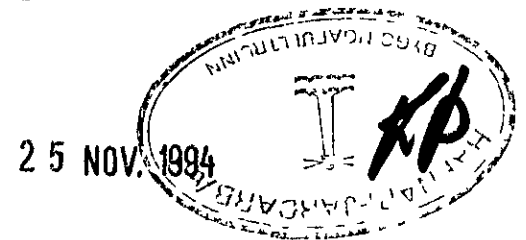

FJARÐARBLIKK			
KAPPLAHRAUN 17, HAFNARFIRÐI SÍMI 91-654888			
MIÐBÆR, FJARÐARGATA 13-15			
KLIPPARAR, HERBERGI 0204			
LOFTRÆSTING	MKV	HANNAE	A D P
	I 50	TEIKN	GG
		SAMP	AD
HAFNARFIRÐI Alfred Dens Þórarinnsson		Stimp Rögnfrí Guðjón	