



GERÐ	NO	Stærð	Stk
—	NO 1	230 X 600	9
—	NO 2	230 X 380	2
—	NO 3	125 X 600	1
—	NO 4	230 X 360	1
—	NO 5	40 X 360	1
—	NO 6	230 X 240	1
—	NO 7	230 X 150	1
—	NO 8	150 X 600	1
—	NO 9	150 X 240	1
—	NO 10	125 X 380	1
—	NO 11	140 X 400	1
—	NO 12	230 X 565	2

MÁLIN ERU SM

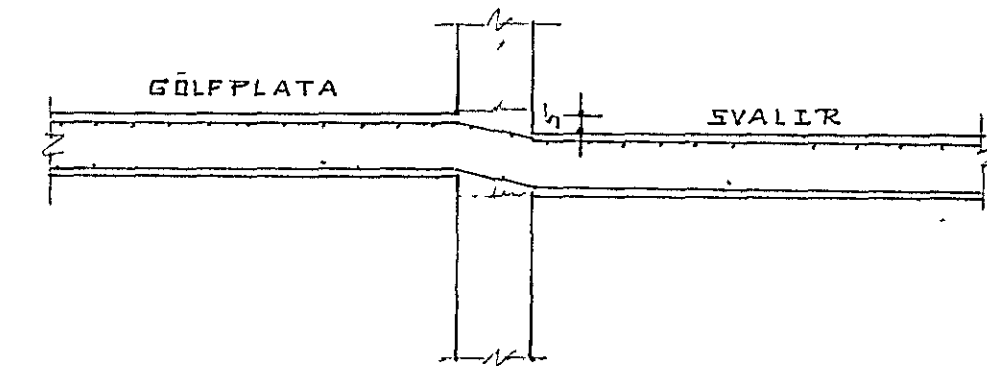

SKURÐUR I GÖLFPLÖTU OG SVALIR KVARDI 1/20

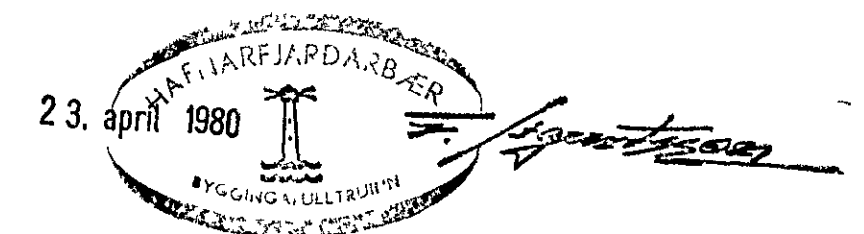

FJÖLUHVAMMUR 12

JARNALÖGN I PLÖTU YFIR DJALLARA  
LÖGN I NEDRI BRUN PLÖTU  
GARÐABÆ I MARS'ÐO  
FAXEL NIKOLAJSON