


SKURÐUR A-A M 1100

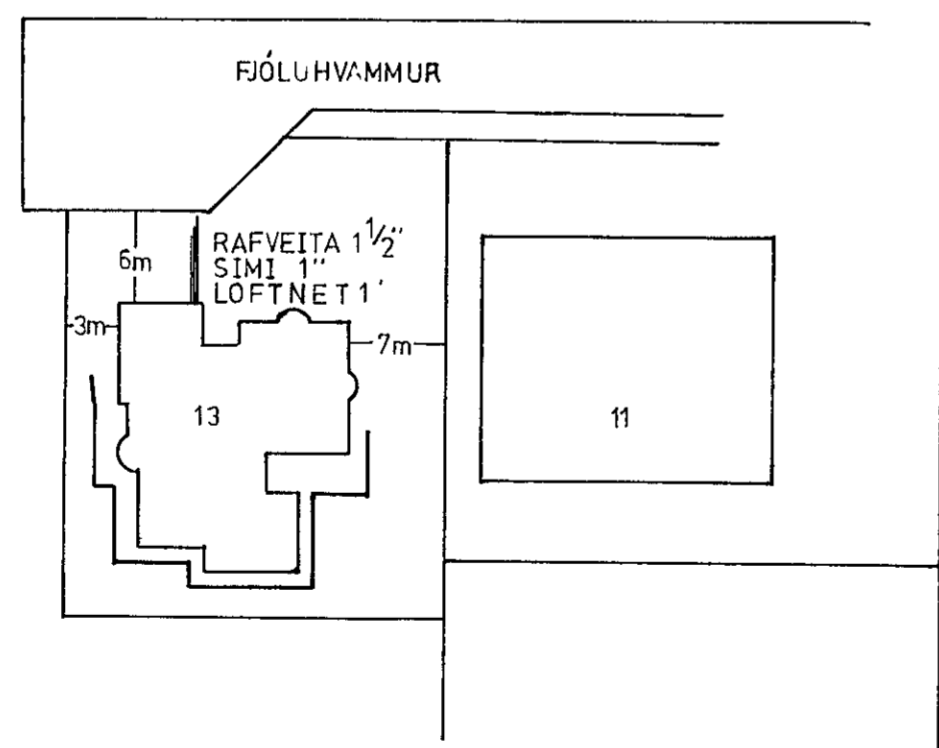

AFSTODUMYND M 1500

SOÐKULJÁRN TENGIST  
JARÐSKINNU I T1

VATNSINNT  
HEITT+KALT

INNTOK RAFVEITU, SÍMA  
OG LOFTNETS (1 1/2' \* 2'1")  
0,7m UNDIR JARÐVEGS-  
YFIRBORDI

GR 1	10A 3 1,5 <sup>2</sup>	M O 5/8	X	BILGEYMSLA
GR 2	10A 3 1,5 <sup>2</sup>	M O 5/8	X	ANDDYRI, HERB, BAD
GR 3	10A 3 1,5 <sup>2</sup>	M O 5/8	X	HÓI, GANGUR, HERB
GR 4	10A 3 1,5 <sup>2</sup>	M O 5/8	X	HJON, HERB
GR 5	10A 3 1,5 <sup>2</sup>	M O 5/8	X	ÞVOTTUR V S
GR 6	10A 3 1,5 <sup>2</sup>	M O 5/8	X	ELDHUS
GR 7	10A 3 1,5 <sup>2</sup>	M O 5/8	X	SJ KROKUR, BORDSTOFA
GR 8	10A 3 1,5 <sup>2</sup>	M O 5/8	X	SE TUSTOFA
GR 9	10A 3 1,5 <sup>2</sup>	M O 3/4		TENGILL BILG
GR 10	10A 3 1,5 <sup>2</sup>	M O 5/8		
GR 11	16A 3 1,5 <sup>2</sup>	M O 3/4		ÞVOTTAR
GR 12	16A 3 1,5 <sup>2</sup>	M O 3/4		ÞURRARP
GR 13	10A 3 1,5 <sup>2</sup>	M O 5/8		TENGILL ÞVOTTAR
GR 14	16A 3 1,5 <sup>2</sup>	M O 3/4		UPPÞVOTTAR
GR 15	10A 3 1,5 <sup>2</sup>	M O 5/8		TENGI LDH
GR 16	25A 3 6 <sup>2</sup>	M O 3/4		ELDAVEL
GR 17	16A 3 1,5 <sup>2</sup>	M O 3/4		GEISLAHITARI
GR 18	10A 3 1,5 <sup>2</sup>	M O 5/8	X	LAMPAR I ÞAKSKYGGNI, VEGGLJ Á NORDURGAFLI
GR 19		M O 5/8	X	LJOSSTOLPAR V INNK, LAMPAR I ÞAKSK A BILG
GR 20	35A 3 10 <sup>2</sup>	M O 1"		VARA

GR 1	10A 3 1,5 <sup>2</sup>	M O 5/8	X	GUFA JC KOKUR O FL
GR 2	10A 3 1,5 <sup>2</sup>	M O 5/8	X	HOBHY
GR 3	10A 3 1,5 <sup>2</sup>	M O 5/4	X	CANGUR
GR 4	10A 3 1,5 <sup>2</sup>	M O 7/8	X	VINNUH
GR 5	10A 3 1,5 <sup>2</sup>	M O 3/4		TENGILL VINNUH
GR 6	10A 3 1,5 <sup>2</sup>	M O 3/4		TENGILLVINNUH
GR 7	16A 3 1,5 <sup>2</sup>	M O 3/4		GEISLAHITARI
GR 8	20A 3 4 <sup>2</sup>	M O 3/4		SAINAFEN
GR 9	0	M O 1"		VINNUH
GR 10				

EINLÍNUMYND

KJARTAN GISLASON, RAF TÆKNIR, BRÆDRAB ST 38 RVK			
Mk 1100 1500	FJÓLUHVAMMUR 13	HAFNAF	
Hannid	EINLÍNUMYND O FL		
Teknað			
Mittid			
Dagur	Sept 1979	Blað	3 3